
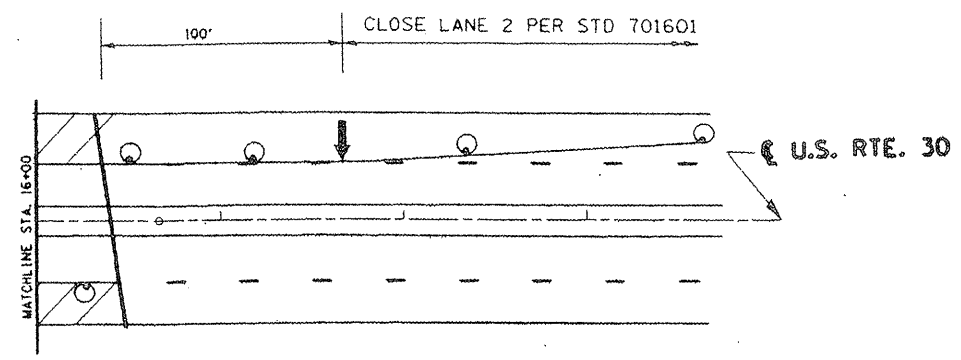


F.A.P. RTE.	SECTION	COUNTY	TOTAL SHEETS	SHEET NO.
2008-0528	PLANE & RENDALL	19	16	
STA. TO STA.				
FED. ROAD DIST. NO.	ILLINOIS FED. AID PROJECT			

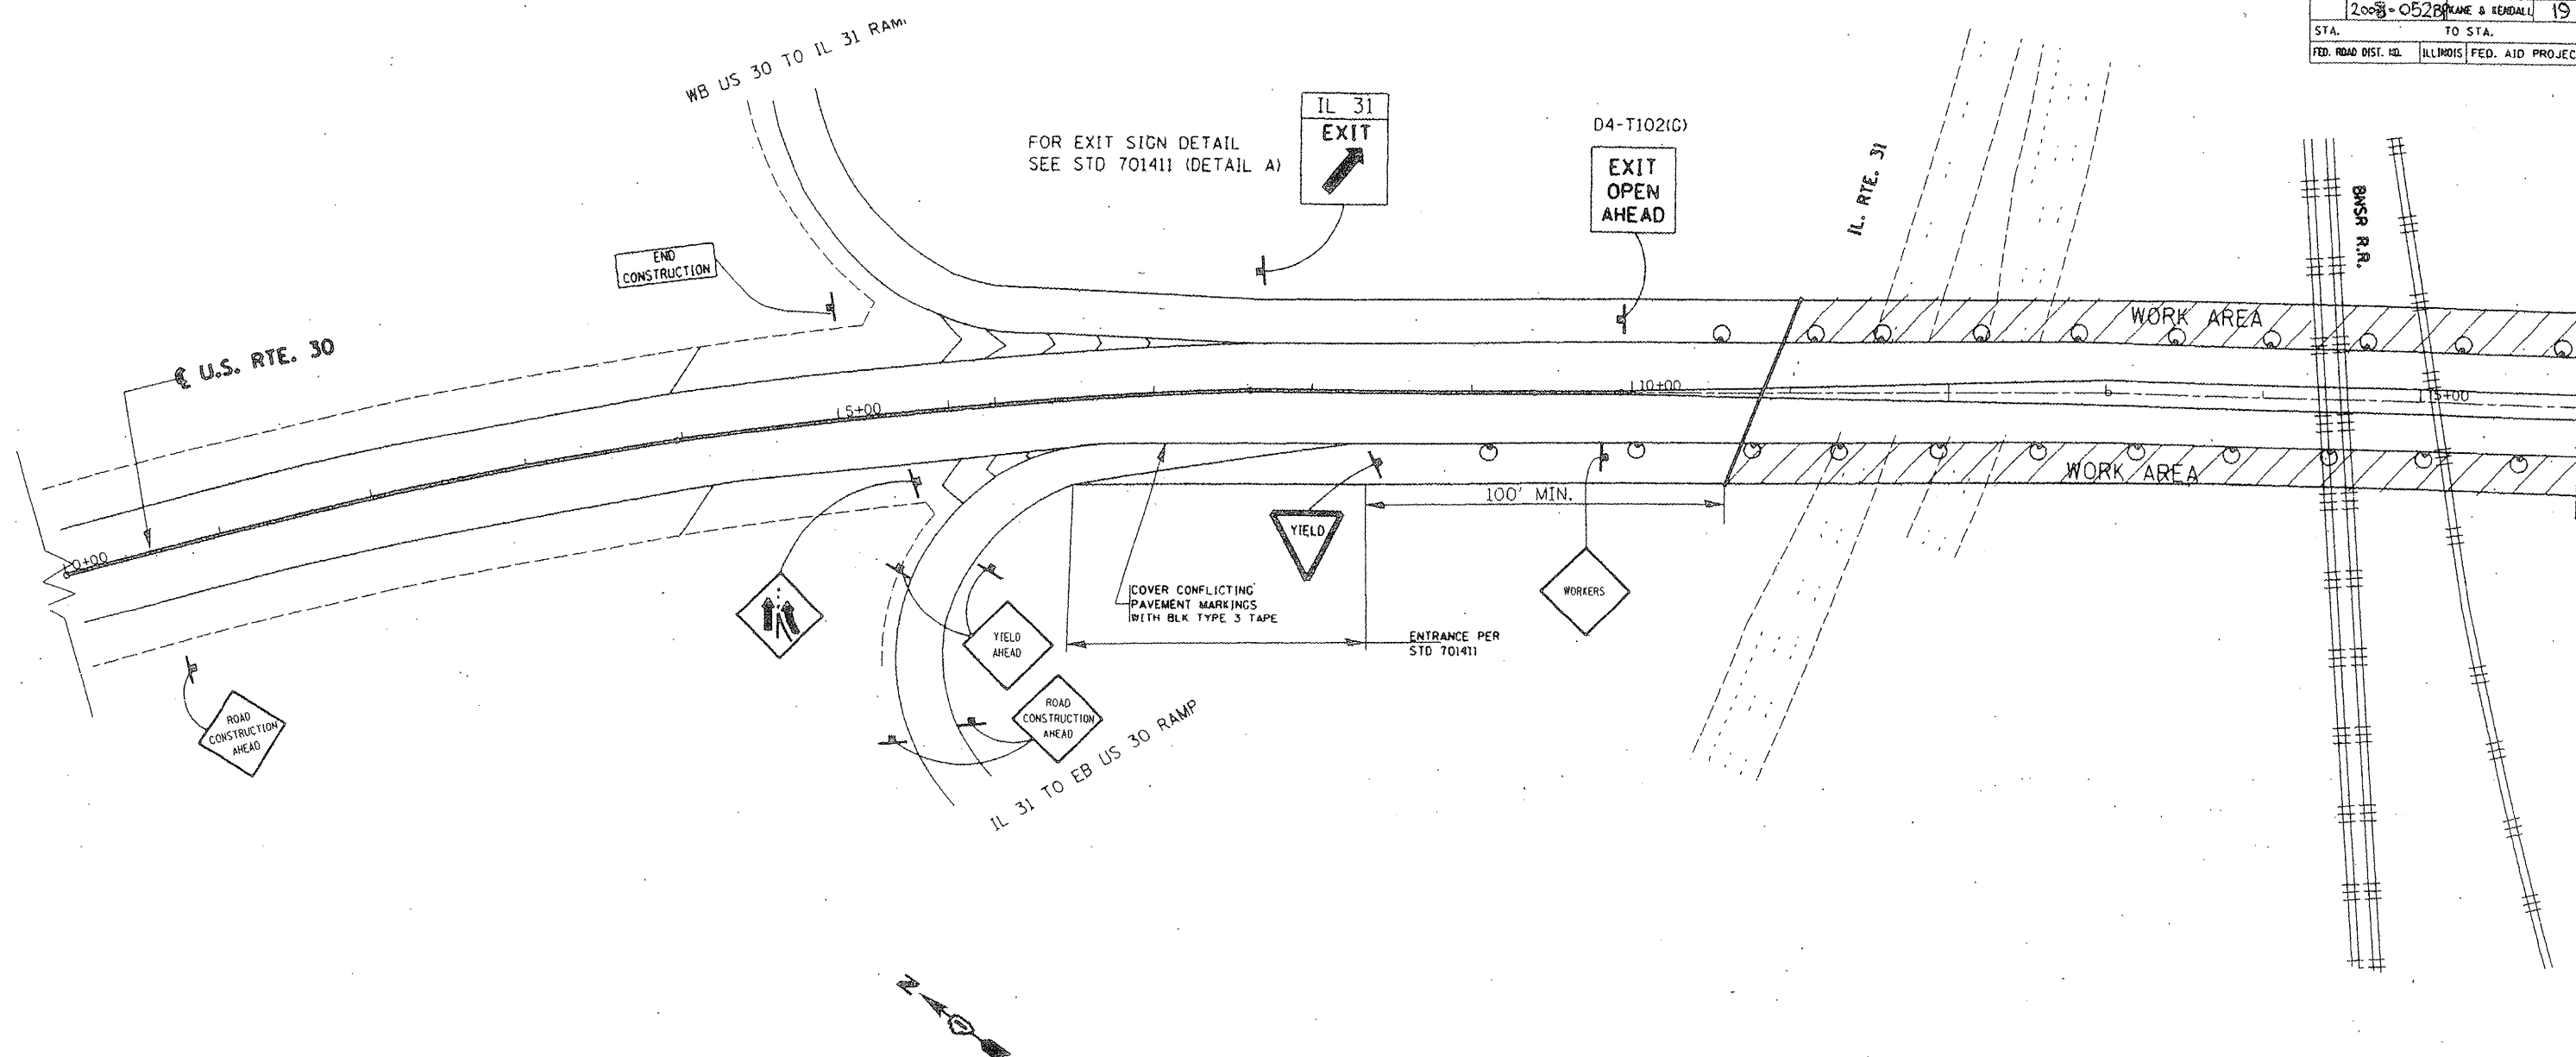

LEGEND

- ARROW BOARD
- DRUM OR BARRICADE
- SIGN
- WORK AREA
- TYPE II BARRICADE, DRUM OR VERTICAL BARRICADE WITH STEADY BURNING MONODIRECTIONAL LIGHTS

REVISIONS	
NAME	DATE

ILLINOIS DEPARTMENT OF TRANSPORTATION
 LOC 2
 US ROUTE 30 OVER
 IL 31 & BNSF R.R.
 TRAFFIC STAGING PLAN

SCALE: VERT. 1"=50'
 HORIZ. 1"=50'
 DATE 10/2/2007

DRAWN BY
 CHECKED BY

TYPE III TAPE & ITS REMOVAL & TRAFFIC CONTROL SHOWN ON THIS SHEET ARE INCLUDED IN THE COST OF "TRAFFIC CONTROL & PROTECTION (SPECIAL)"

PLOT DATE: 10/2/2007
 FILE NAME: \\snp\proj\10\101008\loc2\staging\plan.dwg
 PLOT SCALE: 1/8"=1'-0" / IN.
 USER NAME: stlumer11