


- NOTES:**
- ① DIMENSIONS FOR HMA SURFACE REMOVAL AND PAVEMENT RESURFACING ARE SHOWN FROM CENTERLINE TO EDGE OF PAVEMENT.
 - ② DIMENSIONS FOR HMA SURFACE REMOVAL AND PAVEMENT RESURFACING ARE SHOWN FROM CENTERLINE TO FACE OF CURB.
 - ③ PROPOSED RADII GEOMETRY ARE SHOWN TO THE FACE OF CURB.
 - ④ UNLESS OTHERWISE NOTED, ALL OTHER ROADWAY DIMENSIONS ARE SHOWN TO EDGE OF PAVEMENT.
 - X TREE REMOVAL

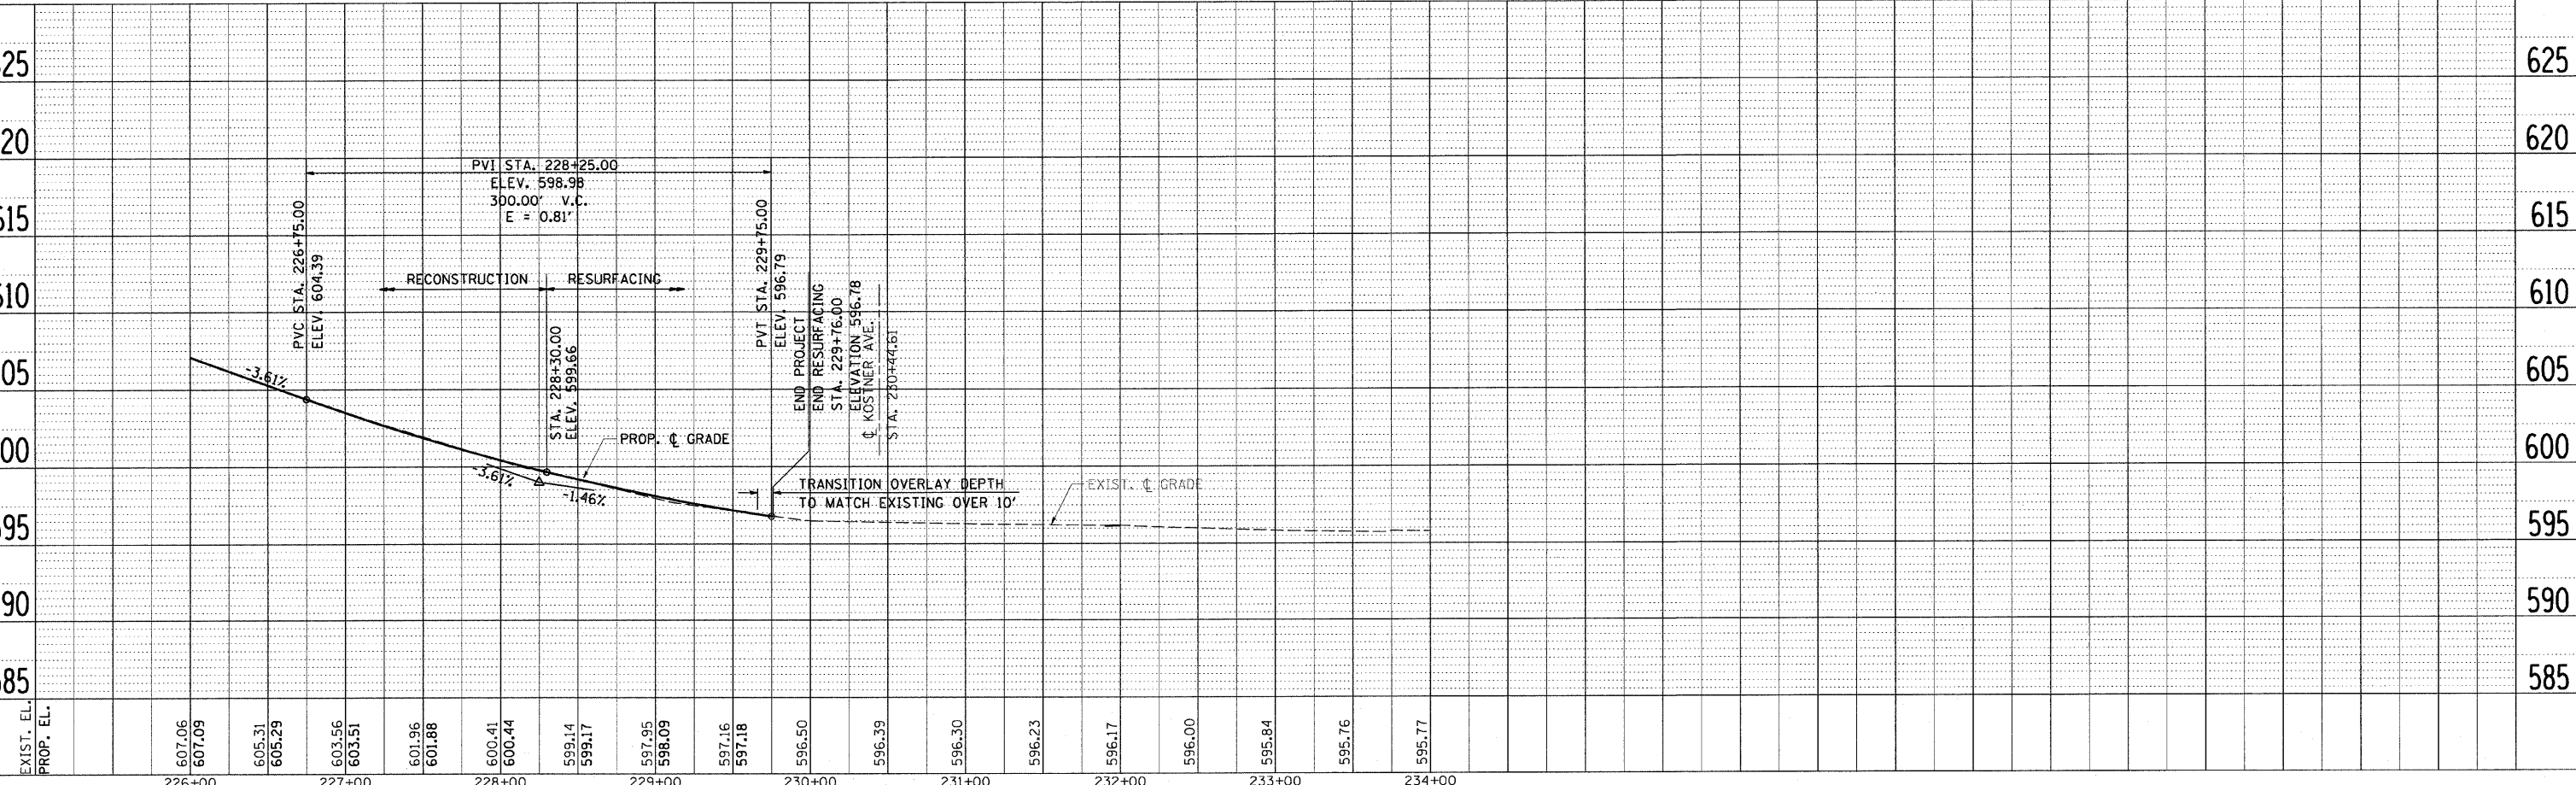

31st STREET - ROADWAY PLAN AND PROFILE

PLAN
BY: _____ DATE: _____
REVISIONS:
NO. DESCRIPTION
1. _____
2. _____
PROFILE
BY: _____ DATE: _____
REVISIONS:
NO. DESCRIPTION
1. _____
2. _____
