


- LEGEND**
- EXISTING STORM SEWER
 - SANITARY SEWER
 - W— WATER MAIN
 - G— GAS MAIN
 - E— ELECTRIC CABLE
 - OH— OVERHEAD UTILITY
 - EXISTING MANHOLE
 - EXISTING CATCH BASIN
 - EXISTING INLET
 - [C] STRUCTURE TO BE CLEANED
 - [R] STRUCTURE TO BE REMOVED
 - [REC] STRUCTURE TO BE RECONSTRUCTED
 - [ADJ] STRUCTURE TO BE ADJUSTED
 - [ADJ.CI] STRUCTURE TO BE ADJUSTED WITH NEW FRAME & GRATE, TYPE 23
 - [ADJ.CI] STRUCTURE TO BE ADJUSTED WITH NEW FRAME & PERFORATED LID, CHICAGO STANDARD
 - [A] VALVE VAULT TO BE ADJUSTED
 - [A] DOMESTIC SERVICE BOX TO BE ADJUSTED

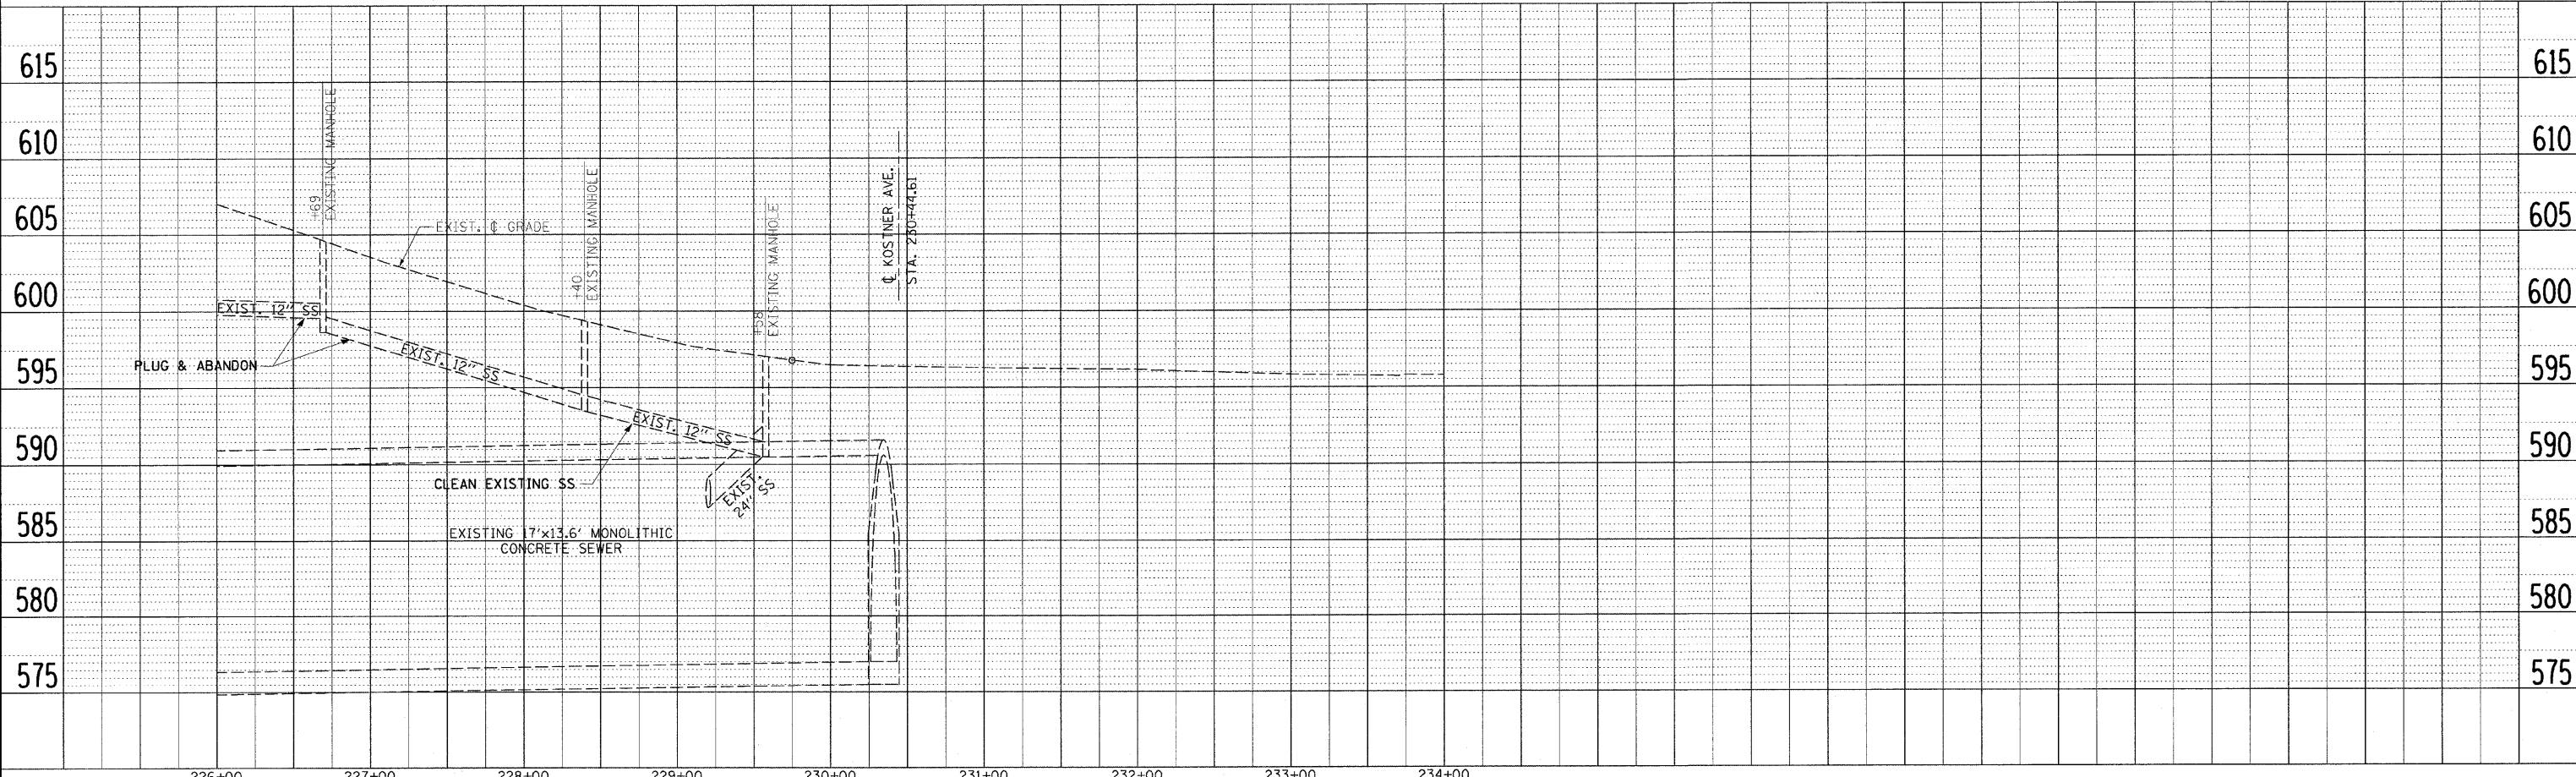

31st STREET - EXISTING DRAINAGE AND UTILITY PLAN AND PROFILE

DATE: _____ BY: _____
 CHECKED: _____
 PLAN NO. _____
 DATE: _____ BY: _____
 CHECKED: _____
 PROFILE NO. _____
 DATE: _____ BY: _____
 CHECKED: _____
 STRUCTURE NO. _____

DATE: _____ BY: _____
 CHECKED: _____
 PROFILE NO. _____
 DATE: _____ BY: _____
 CHECKED: _____
 STRUCTURE NO. _____