


NOTE:
 FOR TRAFFIC SIGNAL POSTS, CONTROLLERS AND MAST ARMS TO BE REMOVED OR RELOCATED, SEE TRAFFIC SIGNAL PLANS.

PLAN
 REVISIONS
 DATE
 BY
 CHECKED
 DATE
 NO.
 NO. FILE NAME

PROFILE
 REVISIONS
 DATE
 BY
 CHECKED
 DATE
 NO.
 NO. NOT THIS SHEET

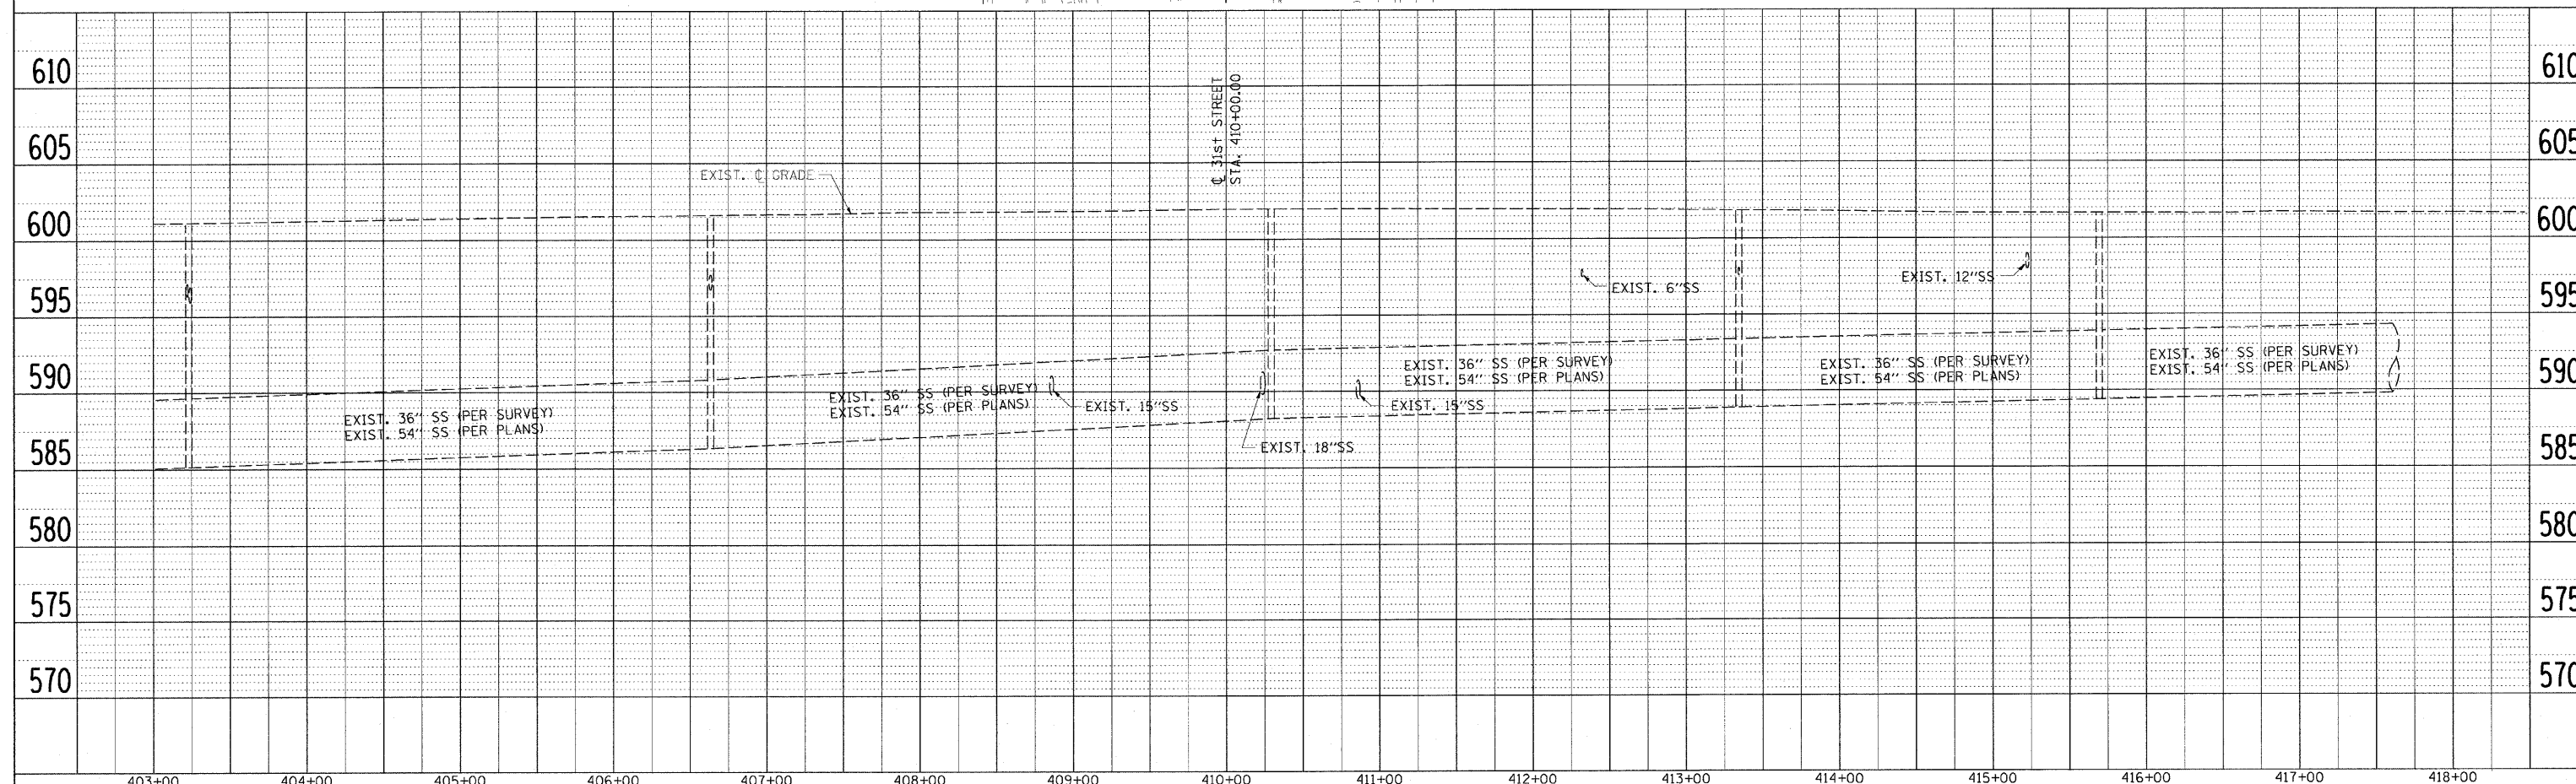

CICERO AVENUE - EXISTING DRAINAGE AND UTILITY PLAN AND PROFILE