


MATCH LINE STA. 219+00

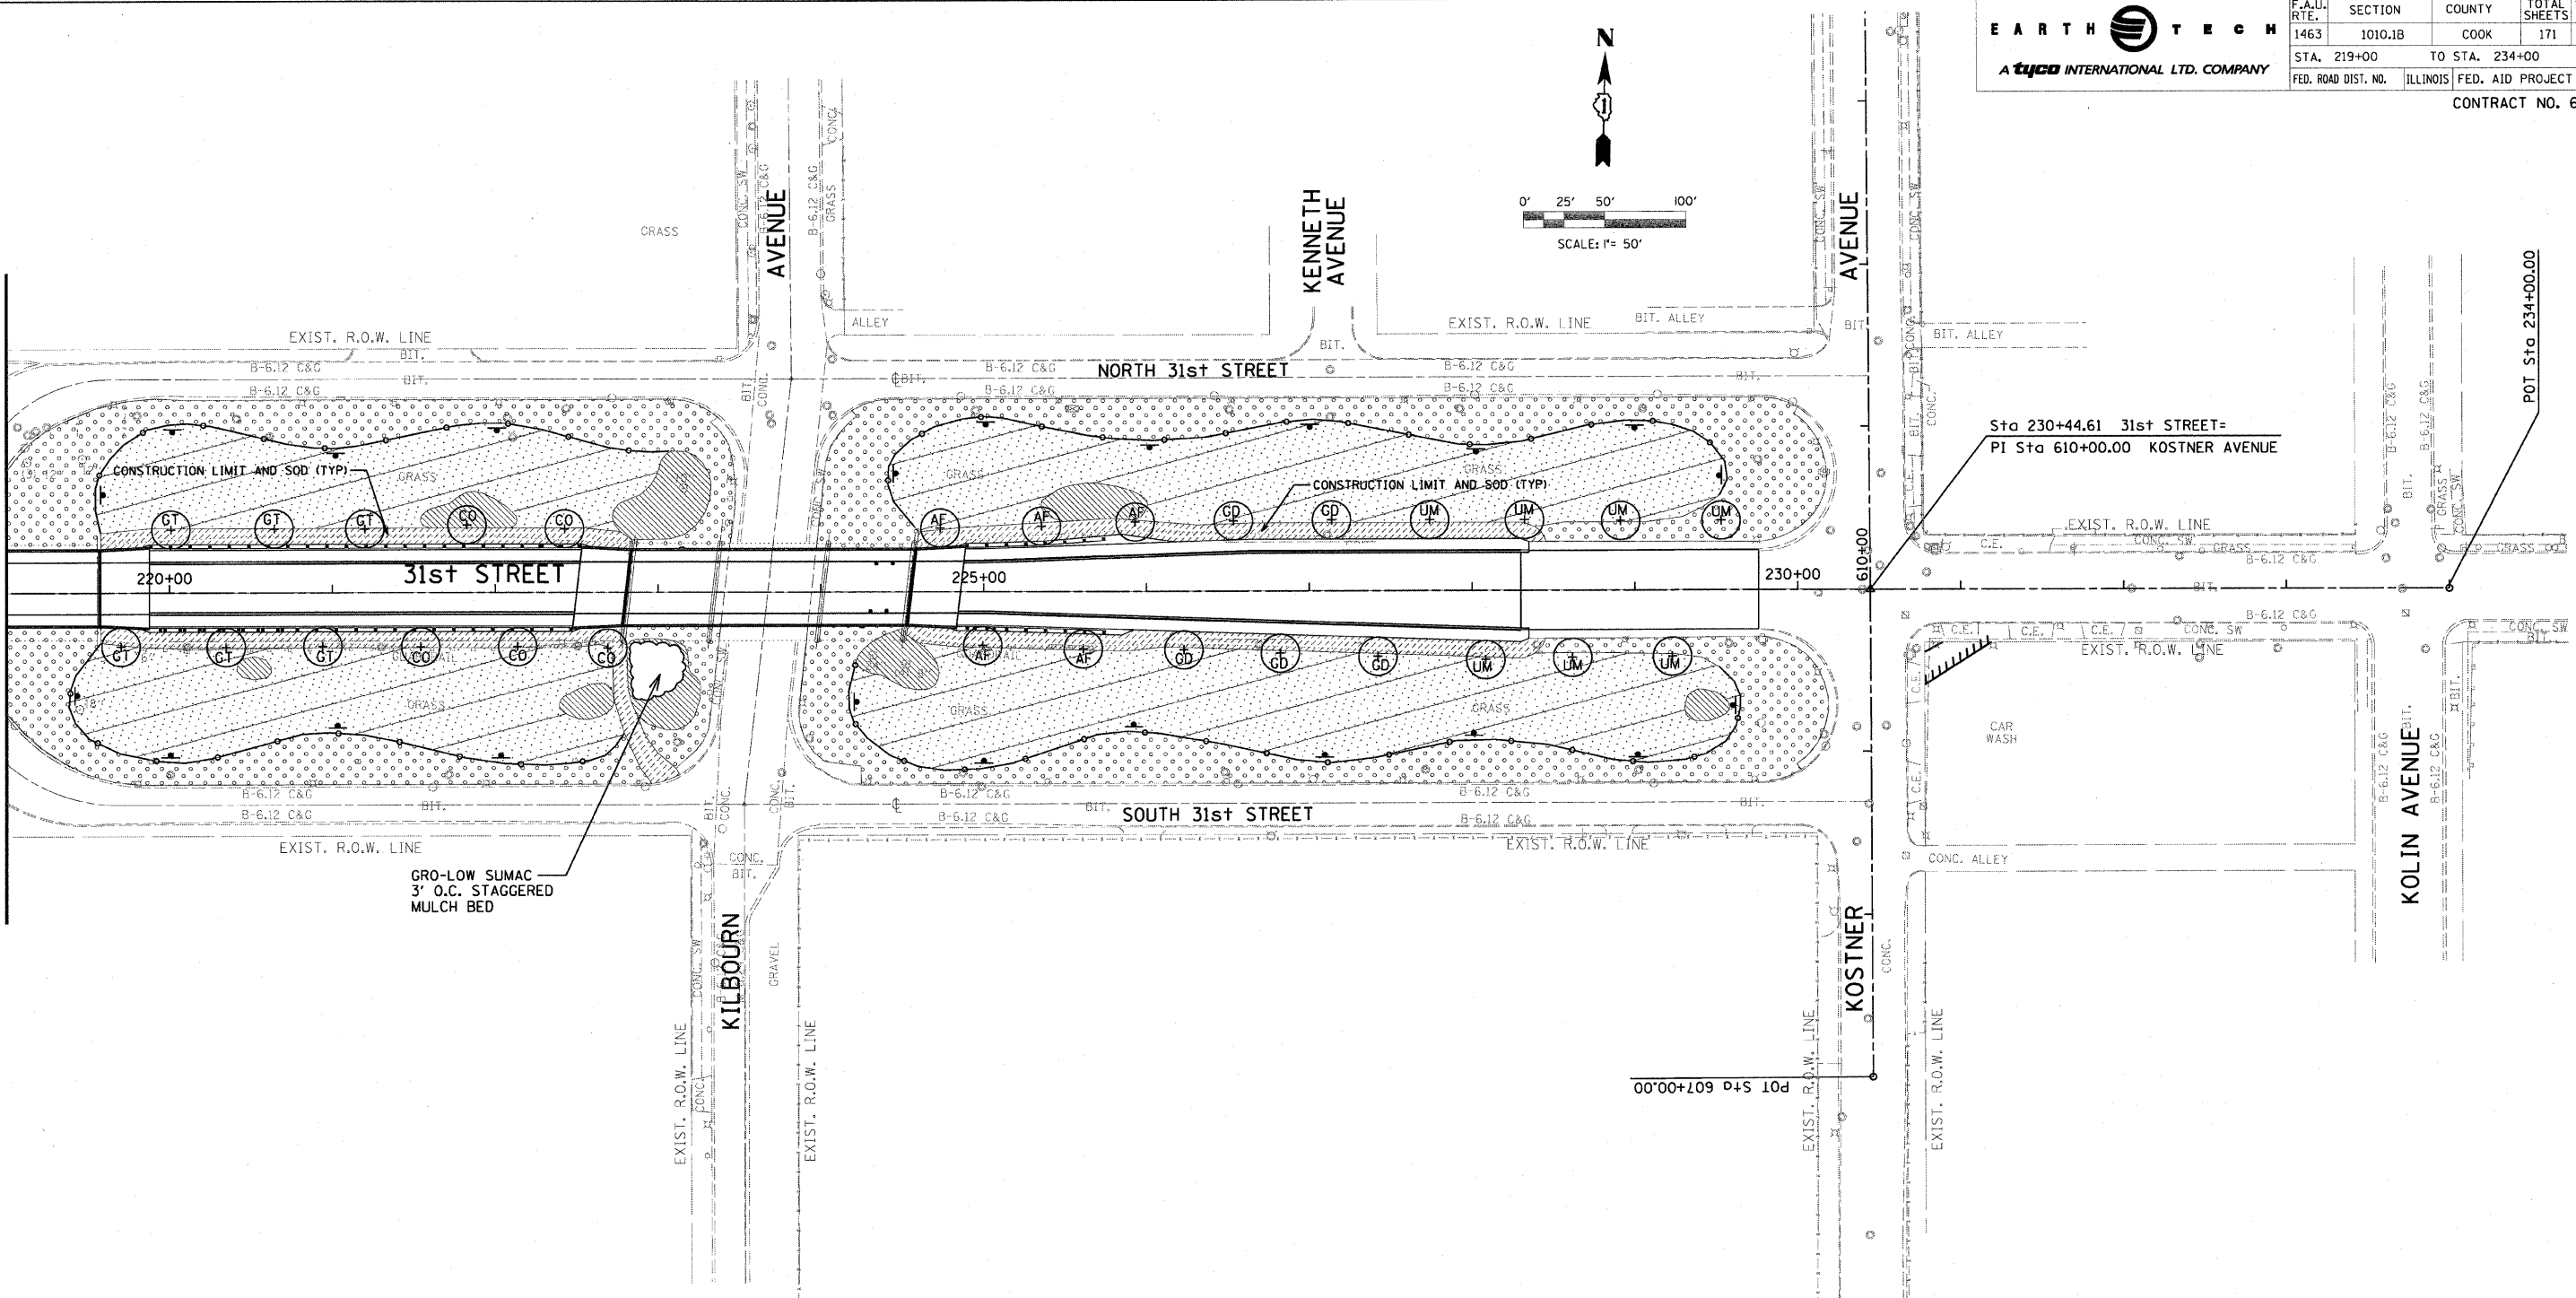

Sta 230+44.61 31st STREET=  
PI Sta 610+00.00 KOSTNER AVENUE

GRO-LOW SUMAC  
3' O.C. STAGGERED  
MULCH BED

REVISIONS	
NAME	DATE
S. LIPKIE	5/07

ILLINOIS DEPARTMENT OF TRANSPORTATION  
31st STREET

**LANDSCAPE PLAN**

SCALE: 1" = 50'  
DATE: APRIL 8, 2008  
DRAWN BY: CJO  
CHECKED BY: MJE