


F.A.P. RTE.	SECTION	COUNTY	TOTAL SHEETS	SHEET NO.
1463	1010.IB	COOK	171	53
STA.		TO STA.		
FED. ROAD DIST. NO.		ILLINOIS	FED. AID PROJECT	

CONTRACT#62196

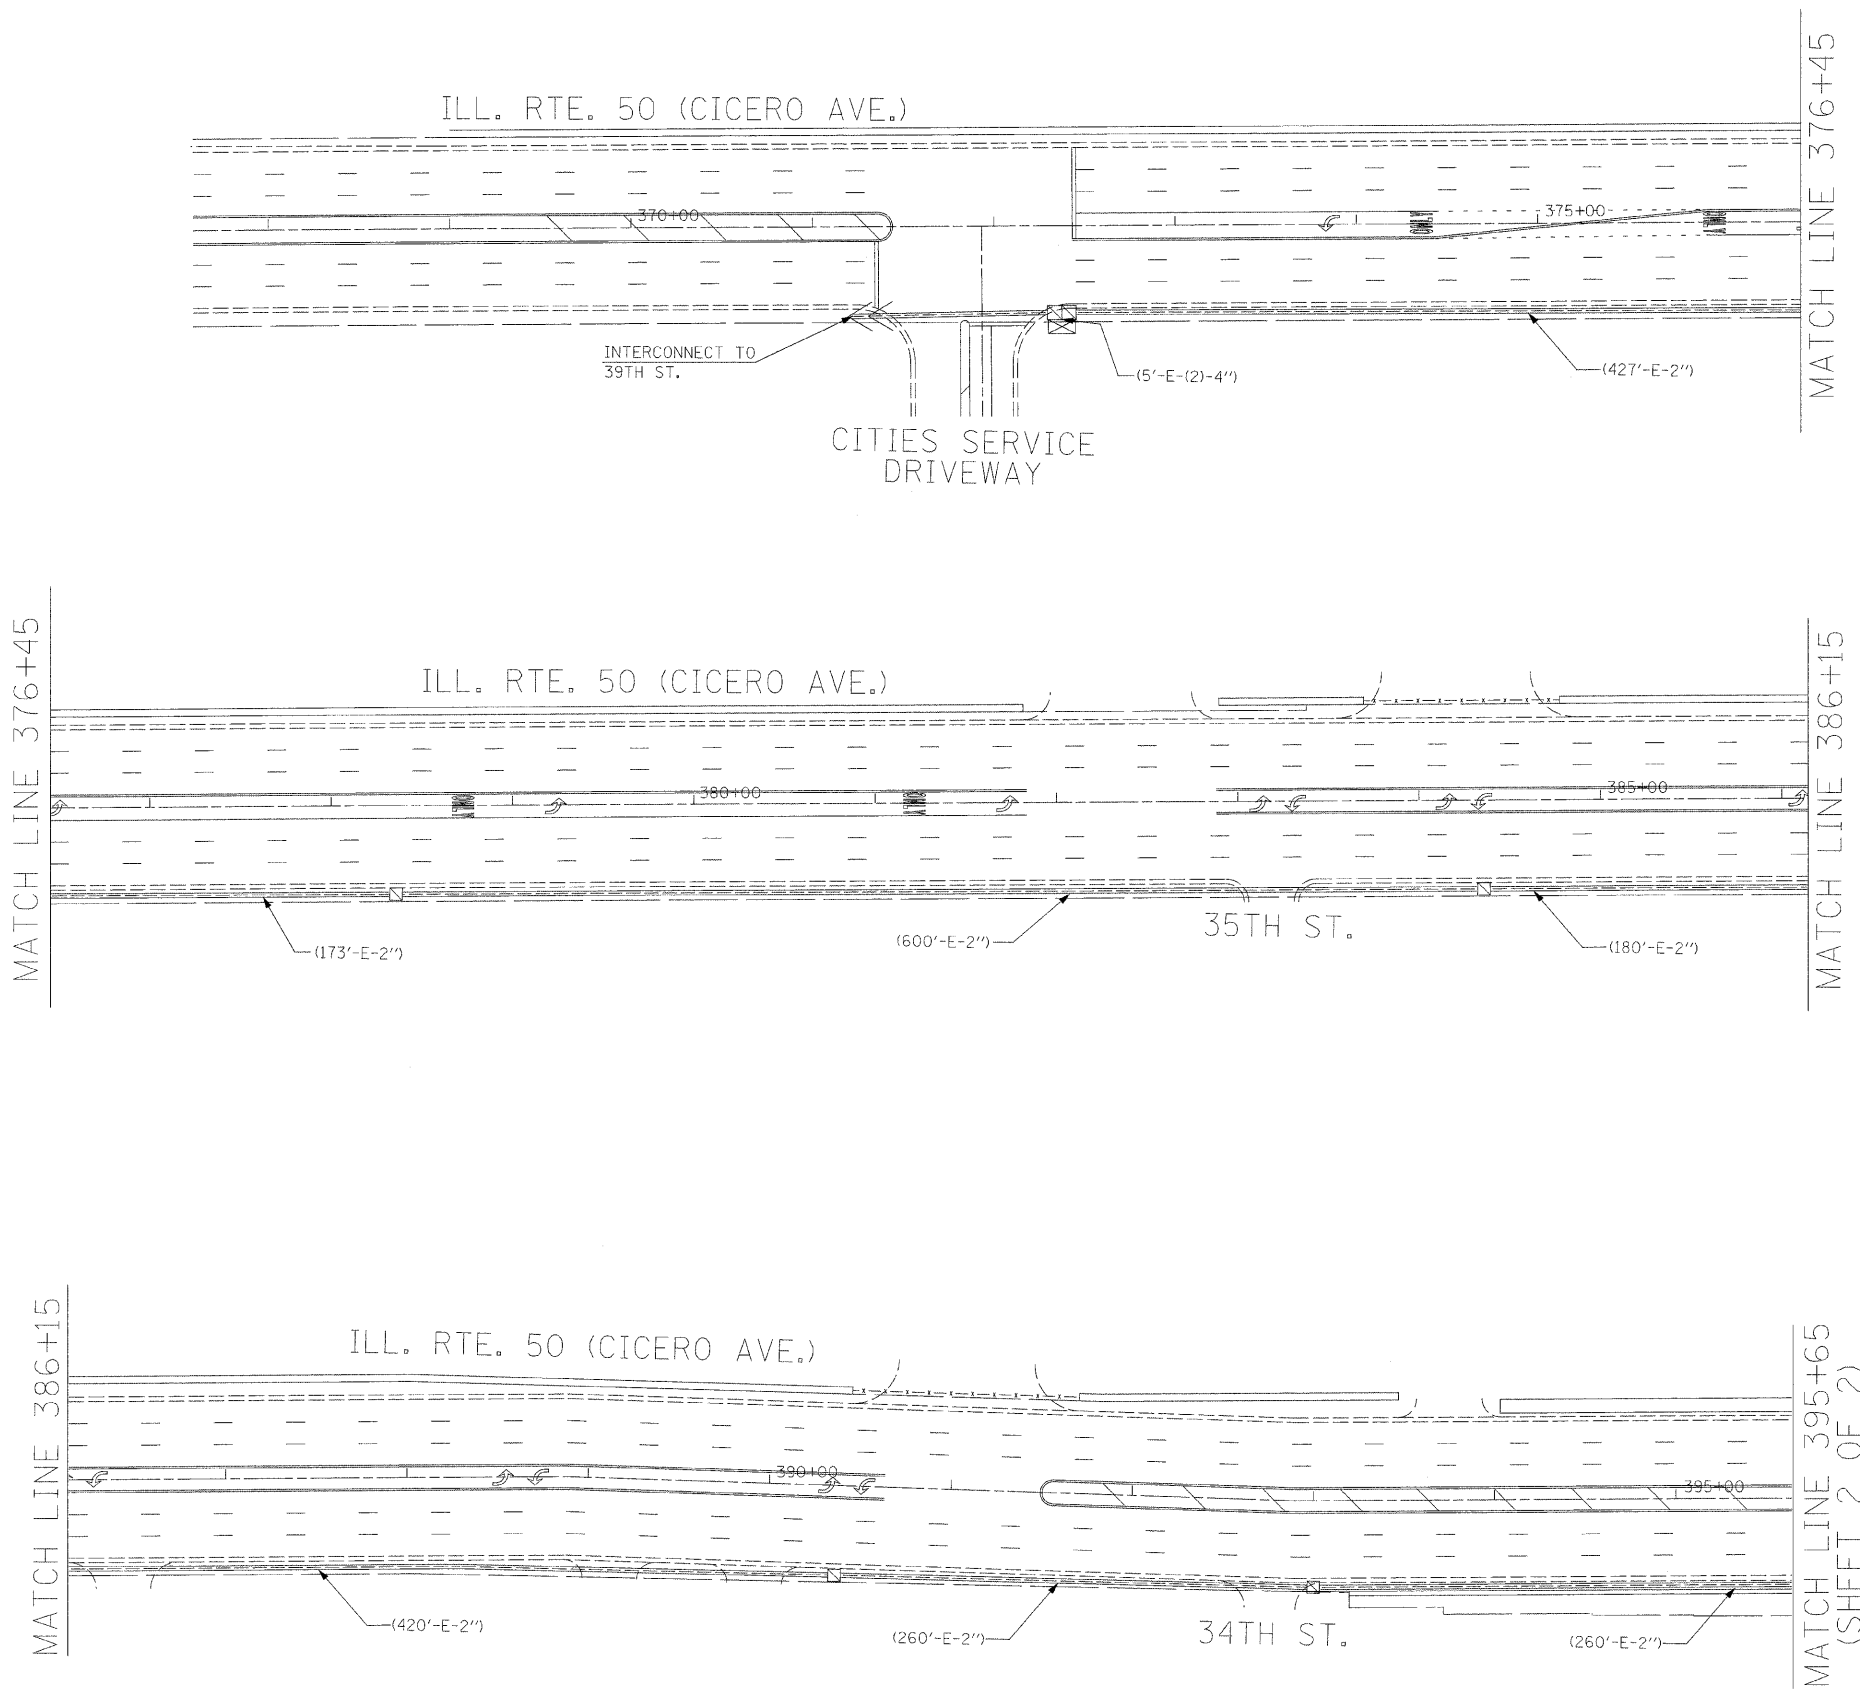

INTERCONNECT PLAN LEGEND

	PROPOSED	EXISTING
CONTROLLER		
HANDHOLE		
DOUBLE HANDHOLE		
HEAVY DUTY HANDHOLE		
GALVANIZED STEEL CONDUIT IN TRENCH OR PUSHED		
DETECTOR LOOP		
COMMON TRENCH	CT	
UNIT DUCT	UD	
SYSTEM	S	
INTERSECTION	IP	I
TELEPHONE CONNECTION		

CONSTRUCTION NOTE:

THE ITEMS RELATED TO TRAFFIC SIGNAL INTERCONNECT WORK SHALL BE CONSIDERED INCIDENTAL TO THE PAY ITEM "TEMPORARY TRAFFIC SIGNAL INSTALLATION" AND NO SEPARATE COMPENSATION SHALL BE ALLOWED FOR THE SAME.

THE TRAFFIC SIGNAL CONTROL EQUIPMENT FOR THIS PROJECT SHALL BE "ECONOLITE" TO MATCH THE EXISTING ADJACENT SYSTEM.

8/29/08

ILLINOIS DEPARTMENT OF TRANSPORTATION

TEMPORARY INTERCONNECT PLAN
ILLINOIS RTE. 50 (CICERO AVE.)
FROM 29TH ST. TO CITIES SERVICE DR.
(SHEET 1 OF 2)

REVISIONS	
NAME	DATE

SCALE: 1"=50'
DATE: 08/01/2008

DRAWN BY: BB
DESIGNED BY: PKG
CHECKED BY: PKG/RMM

GANDHI AND ASSOCIATES, INC.
ENGINEERS AND PLANNERS
6035 N. NORTHWEST HIGHWAY
SUITE 306
CHICAGO, ILLINOIS 60631 TEL. (773) 774-5910

W:\small\Cicero\MO-Cicero_Temp_Intercon.sgn
8/29/08
STMRB