


F.A.P. RTE.	SECTION	COUNTY	TOTAL SHEETS	SHEET NO.
1463	1010.1B	COOK	171	59
STA.		TO STA.		
FED. ROAD DIST. NO.	ILLINOIS	FED. AID PROJECT		

CONTRACT#62196

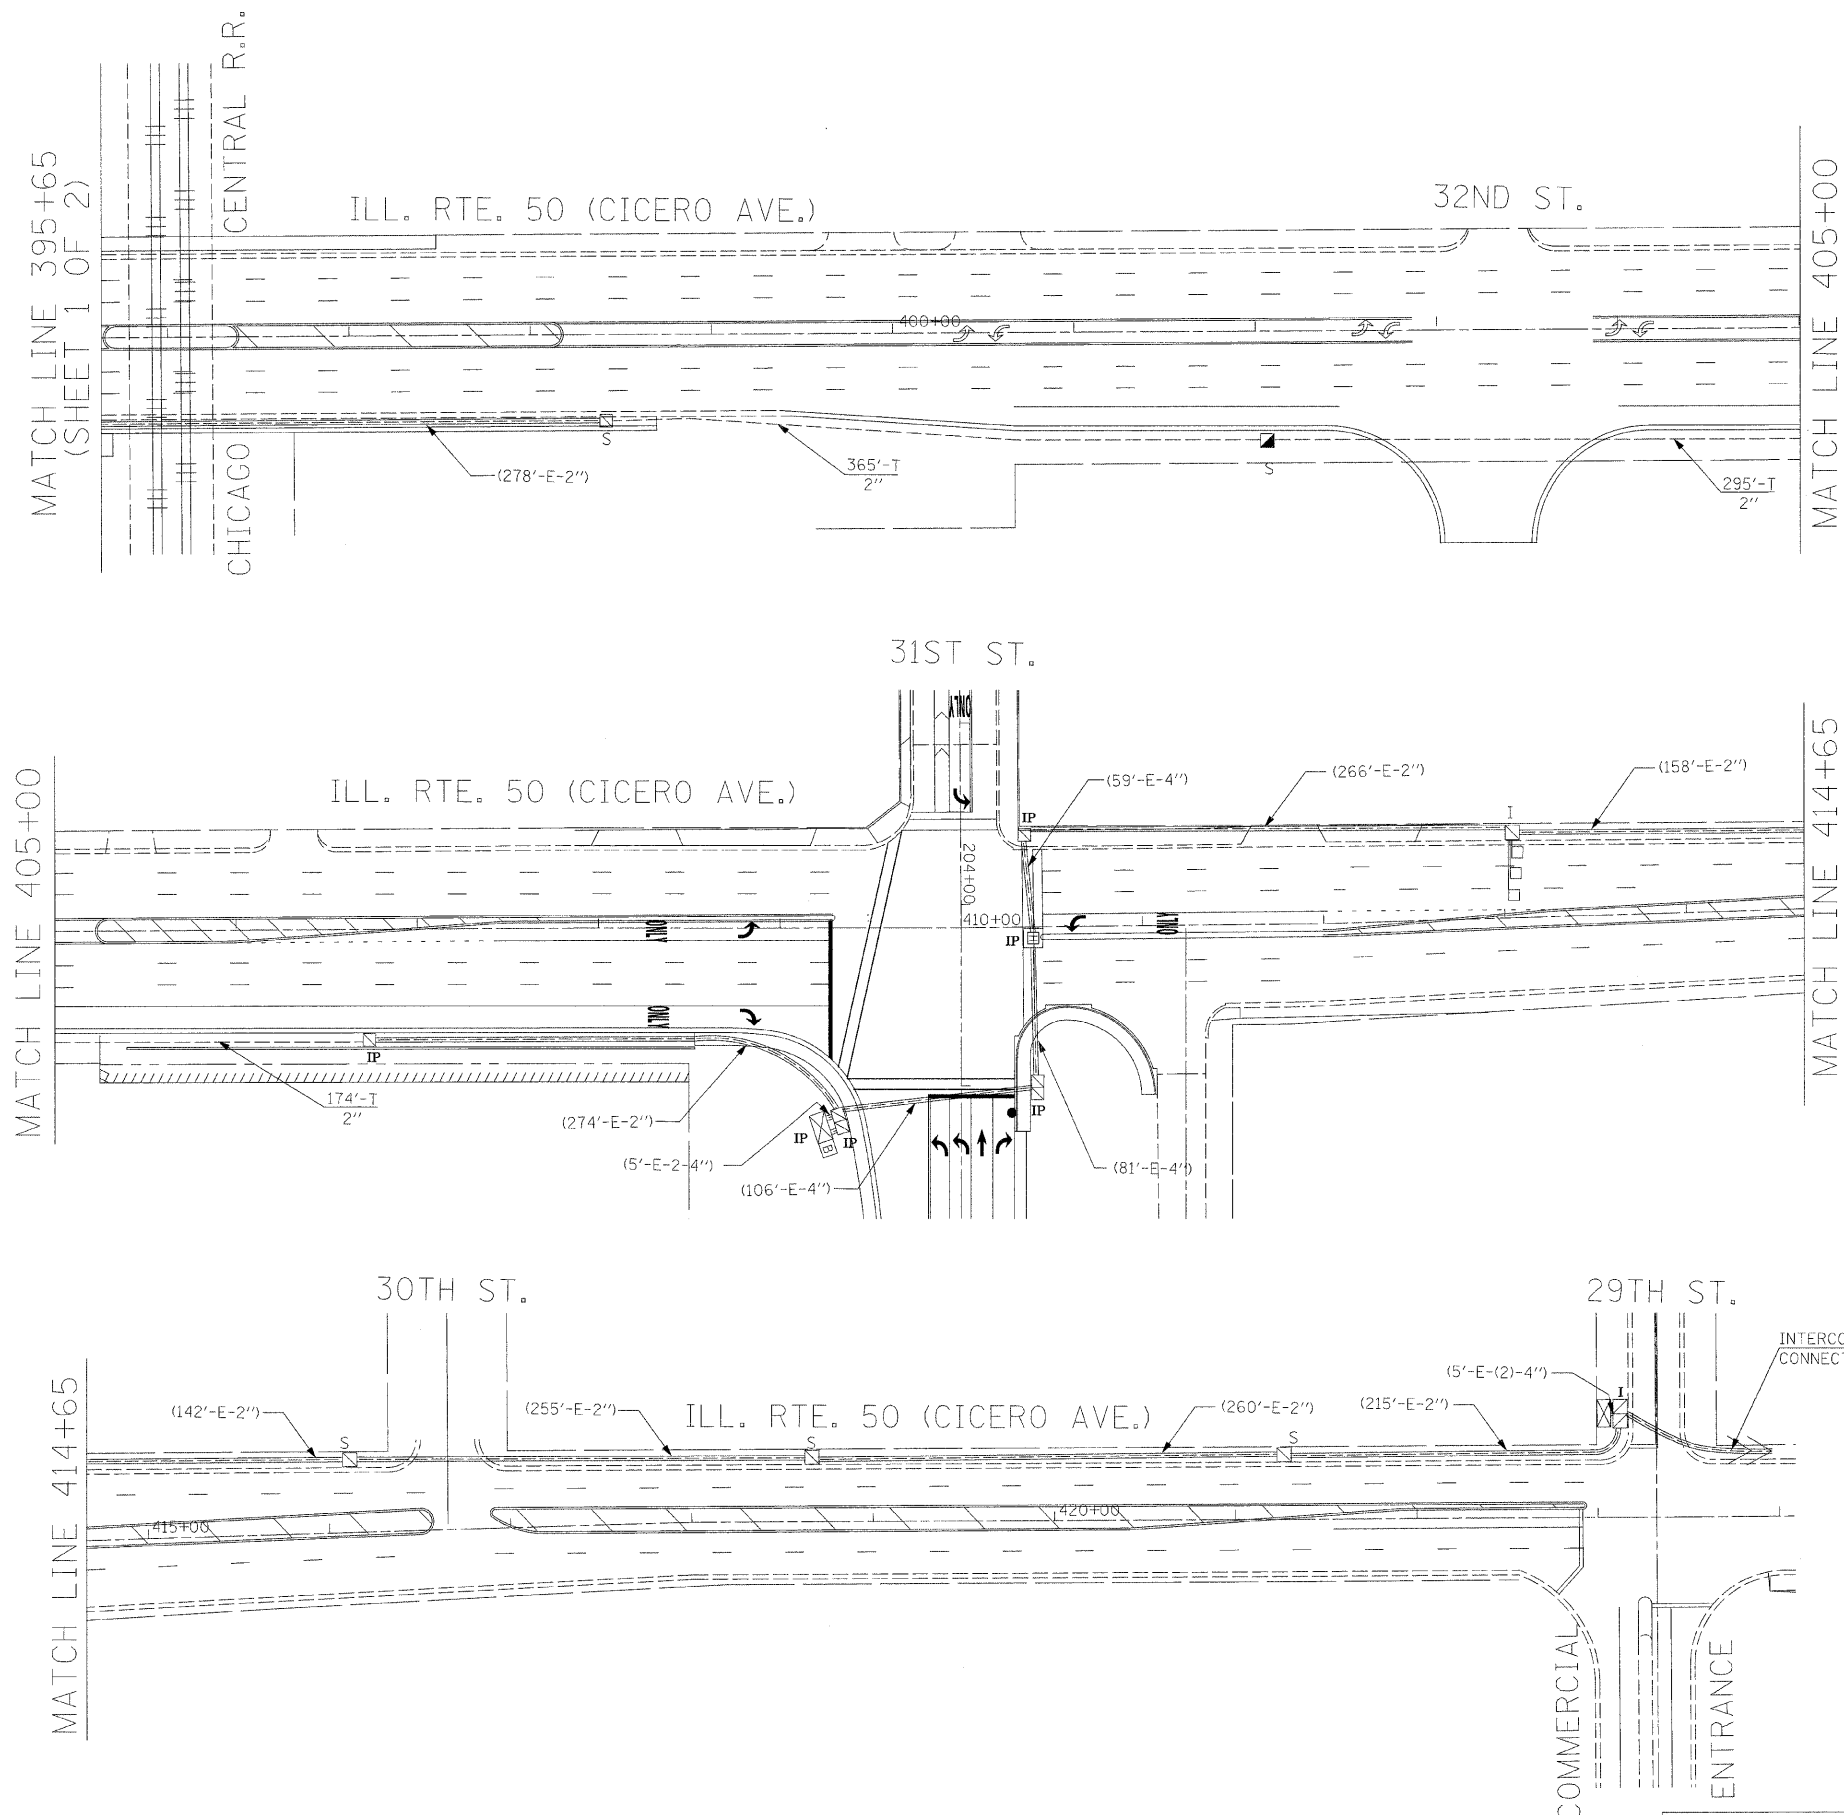

INTERCONNECT PLAN LEGEND

	PROPOSED	EXISTING
CONTROLLER		
HANDHOLE		
DOUBLE HANDHOLE		
HEAVY DUTY HANDHOLE		
GALVANIZED STEEL CONDUIT IN TRENCH OR PUSHED		
DETECTOR LOOP		
COMMON TRENCH	CT	
UNIT DUCT	UD	
SYSTEM	S	SE
INTERSECTION	IP	I
TELEPHONE CONNECTION	T	T
UNINTERRUPTABLE POWER SUPPLY(UPS)	B	B

THE TRAFFIC SIGNAL CONTROL EQUIPMENT FOR THIS PROJECT SHALL BE "ECONOLITE" TO MATCH THE EXISTING ADJACENT SYSTEM.

8/29/08

ILLINOIS DEPARTMENT OF TRANSPORTATION

INTERCONNECT PLAN  
ILLINOIS RTE. 50 (CICERO AVE.)  
FROM 29TH ST. TO CITIES SERVICE DR.  
(SHEET 2 OF 2)

REVISIONS	
NAME	DATE

SCALE: 1"=50'  
DATE: 09/01/2008

DRAWN BY: BB  
DESIGNED BY: PKG  
CHECKED BY: PKG/RMM

**GO** GANDHI AND ASSOCIATES, INC.  
ENGINEERS AND PLANNERS  
6035 N. NORTHWEST HIGHWAY  
SUITE 306  
CHICAGO, ILLINOIS 60630 TEL. (773) 774-5900