


- Set F (3 locations)  
3-#4e15(E) @ E.F.
- Set G (2 locations)  
3-#4e16(E) @ E.F.
- Set H (4 locations)  
3-#4e17(E) @ E.F.
- Set I (2 locations)  
3-#4e18(E) @ E.F.
- Set J (3 locations)  
3-#4e19(E) @ E.F.
- Set K (2 locations)  
3-#4e20(E) @ E.F.
- Set L (3 locations)  
3-#4e21(E) @ E.F.

**INSIDE ELEVATION OF NORTH PARAPET**  
(South Parapet Opposite Hand)

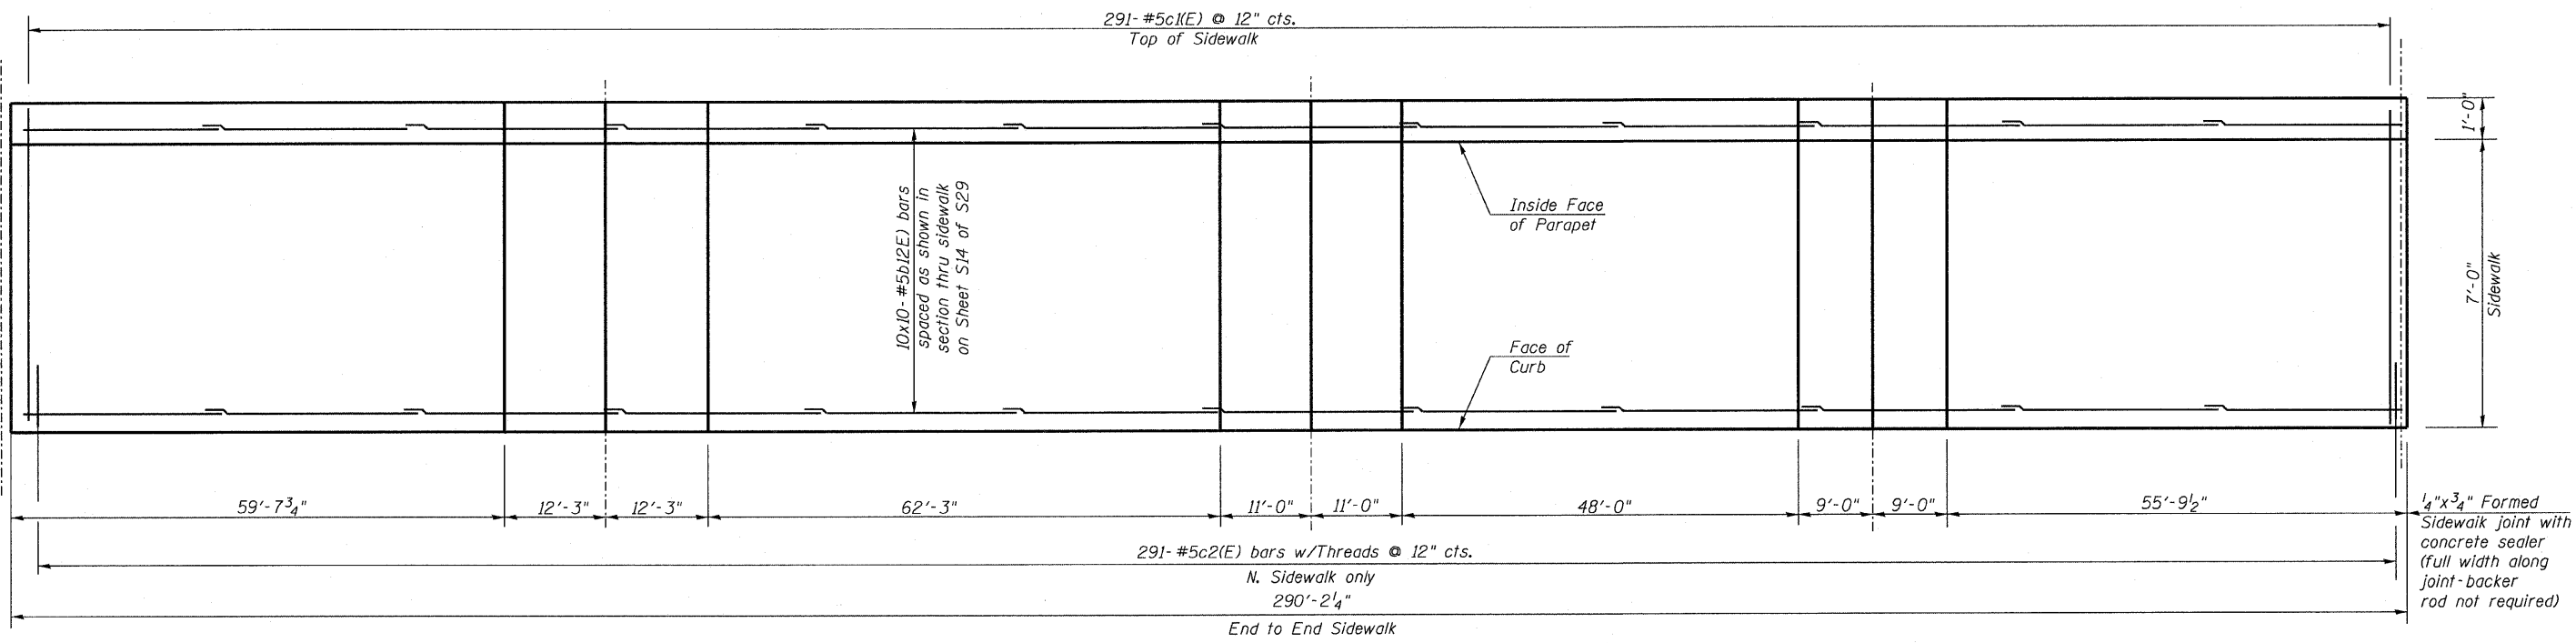

**NORTH SIDEWALK PLAN**  
(South Sidewalk Opposite Hand)

**TYP. LAP SPLICE**

Bar	Lap
#5	2'-2"

- Notes:
1. Work this sheet with Sheets S10 thru S14.
  2. See Sheet S15 for expansion joint details.
  3. See Sheet S16 for drainage scupper details.
  4. See Sheet S17 for bridge fence railing details.
  5. Bar indicated thus 20x3-#5, etc. indicates 20 lines of bars with 3 lengths per line.
  6. Cut longitudinal reinforcement to clear scuppers.

REVISIONS	
NAME	DATE

ILLINOIS DEPARTMENT OF TRANSPORTATION  
**PARAPET & SIDEWALK DETAILS**  
31 ST. STREET OVER M.J. & C.W.I.R.R.  
F.A.U. ROUTE 1463 SECTION 159-1010.1B  
COOK COUNTY  
STATION 217+09.66  
STR. NO. 016-0871

SCALE: VERT. \_\_\_\_\_  
HORIZ. \_\_\_\_\_  
DATE: JANUARY 2008

DRAWN BY: JHR  
CHECKED BY: CLS