


Set A (6 locations)
3- #4e(E) bars @ E.F.


Set B (4 locations)
3- #4e1(E) bars @ E.F.

Set C (3 locations)
3- #4e2(E) bars @ E.F.

INSIDE ELEVATION OF NORTH PARAPET
(South Parapet Opposite Hand)

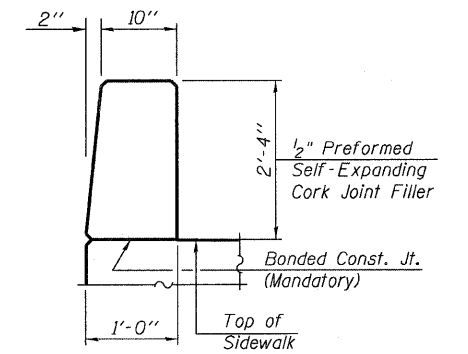

PARAPET JOINT DETAILS

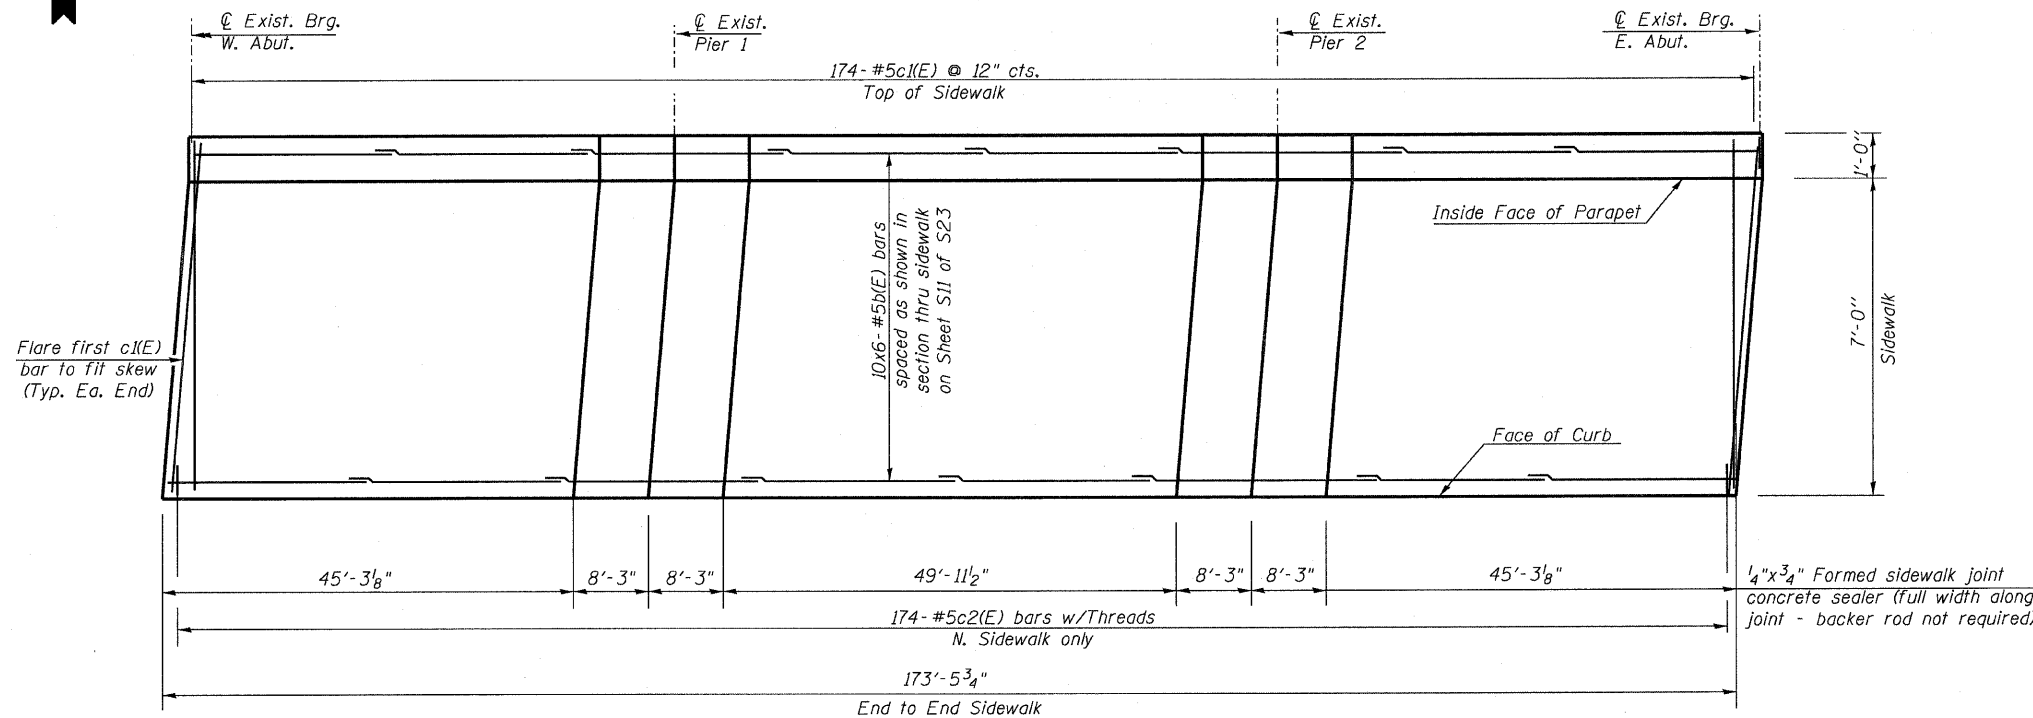

NORTH SIDEWALK PLAN
(South Sidewalk Opposite Hand)

TYP. LAP SPLICE

Bar	Lap
#5	2'-2"

- Notes:
1. Work this sheet with Sheets S8 thru S11.
 2. See Sheet S12 for expansion joint details.
 3. See Sheet S13 for drainage scupper details.
 4. See Sheet S14 for bridge fence railing details.
 5. Bar indicated thus 20x3- #5, etc. indicates 20 lines of bars with 3 lengths per line.
 6. Cut longitudinal reinforcement to clear scuppers.

REVISIONS	
NAME	DATE

ILLINOIS DEPARTMENT OF TRANSPORTATION
PARAPET & SIDEWALKS DETAILS
31 ST. STREET OVER KILBOURN AVE.
F.A.U. ROUTE 1463 SECTION 159-1010.1B
COOK COUNTY
STATION 223+67.45
STR. NO. 016-0872

SCALE: VERT. DRAWN BY JHR
HORIZ. CHECKED BY CLS
DATE JANUARY 2008