


FINAL SURVEY SURVEYED BY DATE
 FLOTTED TEMPLATE NO. AREAS CHECKED

ORIGINAL SURVEY SURVEYED BY DATE
 FLOTTED TEMPLATE NO. AREAS CHECKED

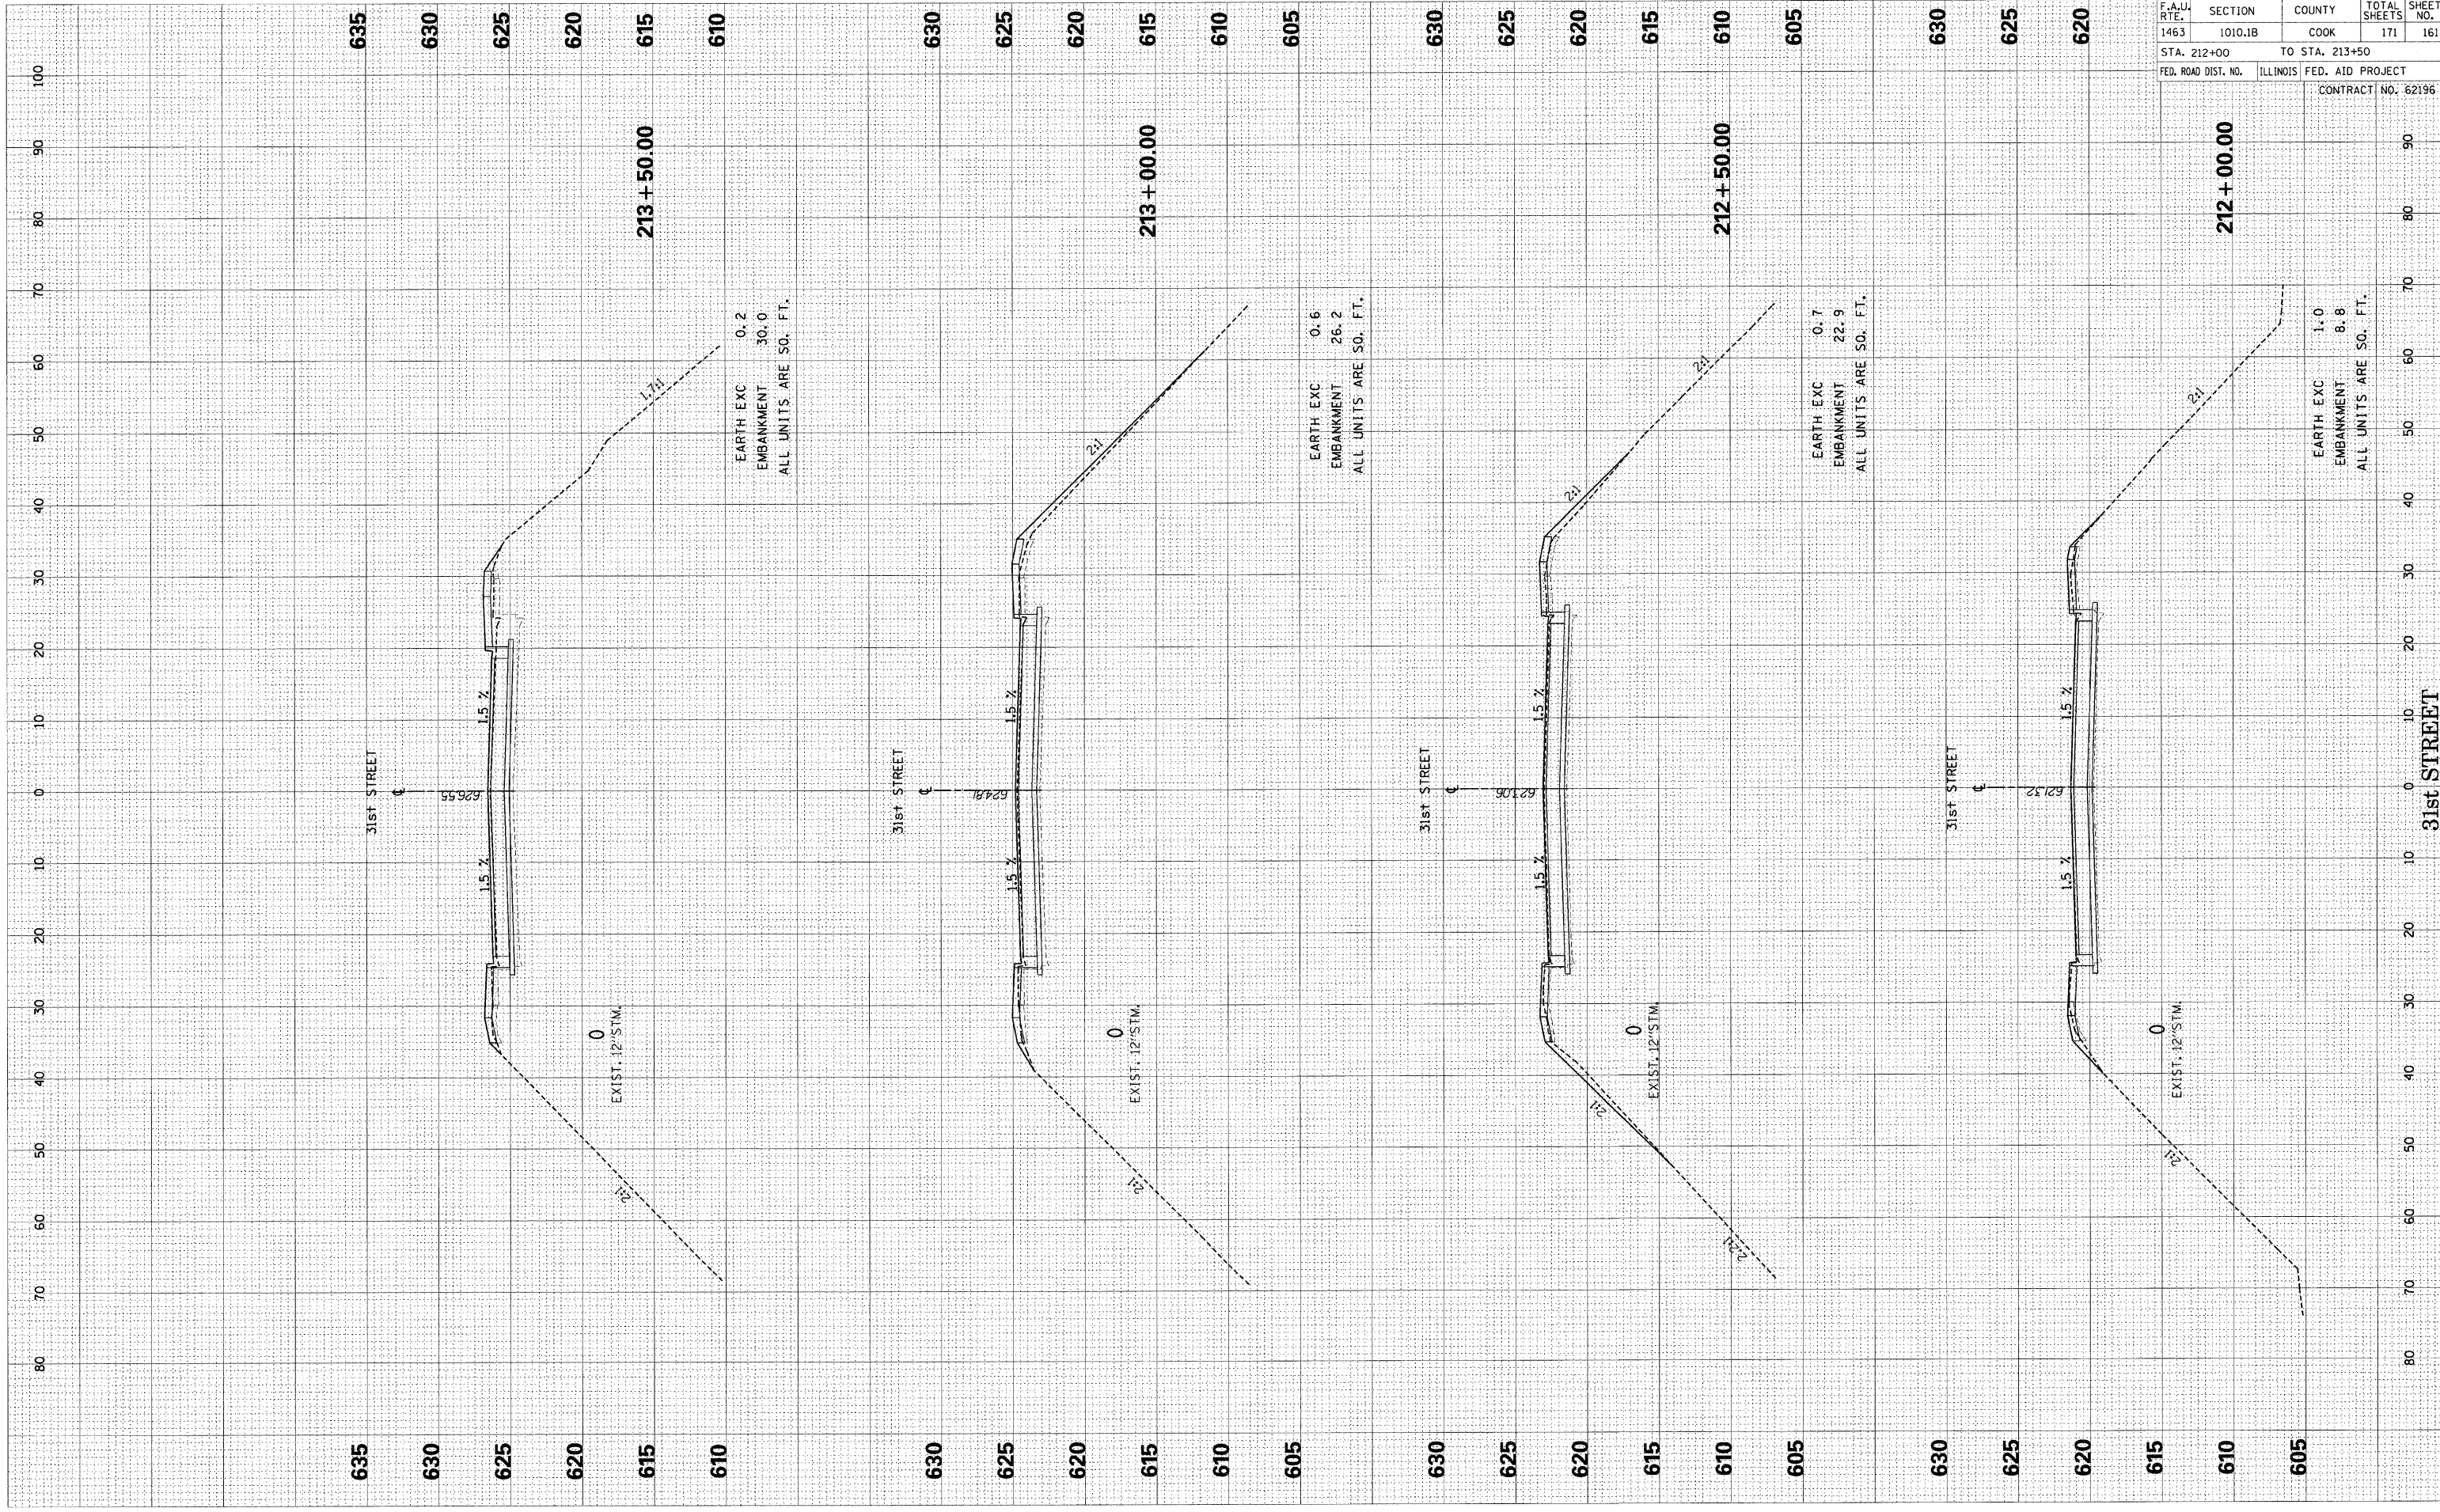

F.A.U. RTE.	SECTION	COUNTY	TOTAL SHEETS	SHEET NO.
1463	1010.1B	COOK	171	161
STA. 212+00		TO STA. 213+50		
FED. ROAD DIST. NO.	ILLINOIS	FED. AID PROJECT		CONTRACT NO. 62196

EARTH EXC 0.2
 EMBANKMENT 30.0
 ALL UNITS ARE SQ. FT.

EARTH EXC 0.6
 EMBANKMENT 26.2
 ALL UNITS ARE SQ. FT.

EARTH EXC 0.7
 EMBANKMENT 22.9
 ALL UNITS ARE SQ. FT.

EARTH EXC 1.0
 EMBANKMENT 8.8
 ALL UNITS ARE SQ. FT.

635

630

625

620

615

610

630

625

620

615

610

605

630

625

620

615

610

605

630

625

620

615

610

605

635

630

625

620

615

610

630

625

620

615

610

605

630

625

620

615

610

605

630

625

620

615

610

605

31st STREET

31st STREET

31st STREET

31st STREET

31st STREET

EXIST. 12\"/>

EXIST. 12\"/>

EXIST. 12\"/>

EXIST. 12\"/>

213 + 50.00

213 + 00.00

212 + 50.00

212 + 00.00

1.7%

2%

2%

2%

1.5 %

1.5 %

1.5 %

1.5 %

1.5 %

1.5 %

1.5 %

1.5 %

1.5 %

1.5 %

1.5 %

1.5 %

2%

2%

2%

2%

2%

2%

2%

2%

626.55

624.81

623.06

621.32