


ORIGINAL SURVEY	SURVEYED	BY	DATE
NO.	NO.		
NOTE BOOK	PLOTTED		
AREAS CHECKED	TEMPLATE		

FINAL SURVEY	SURVEYED	BY	DATE
NO.	NO.		
NOTE BOOK	PLOTTED		
AREAS CHECKED	TEMPLATE		

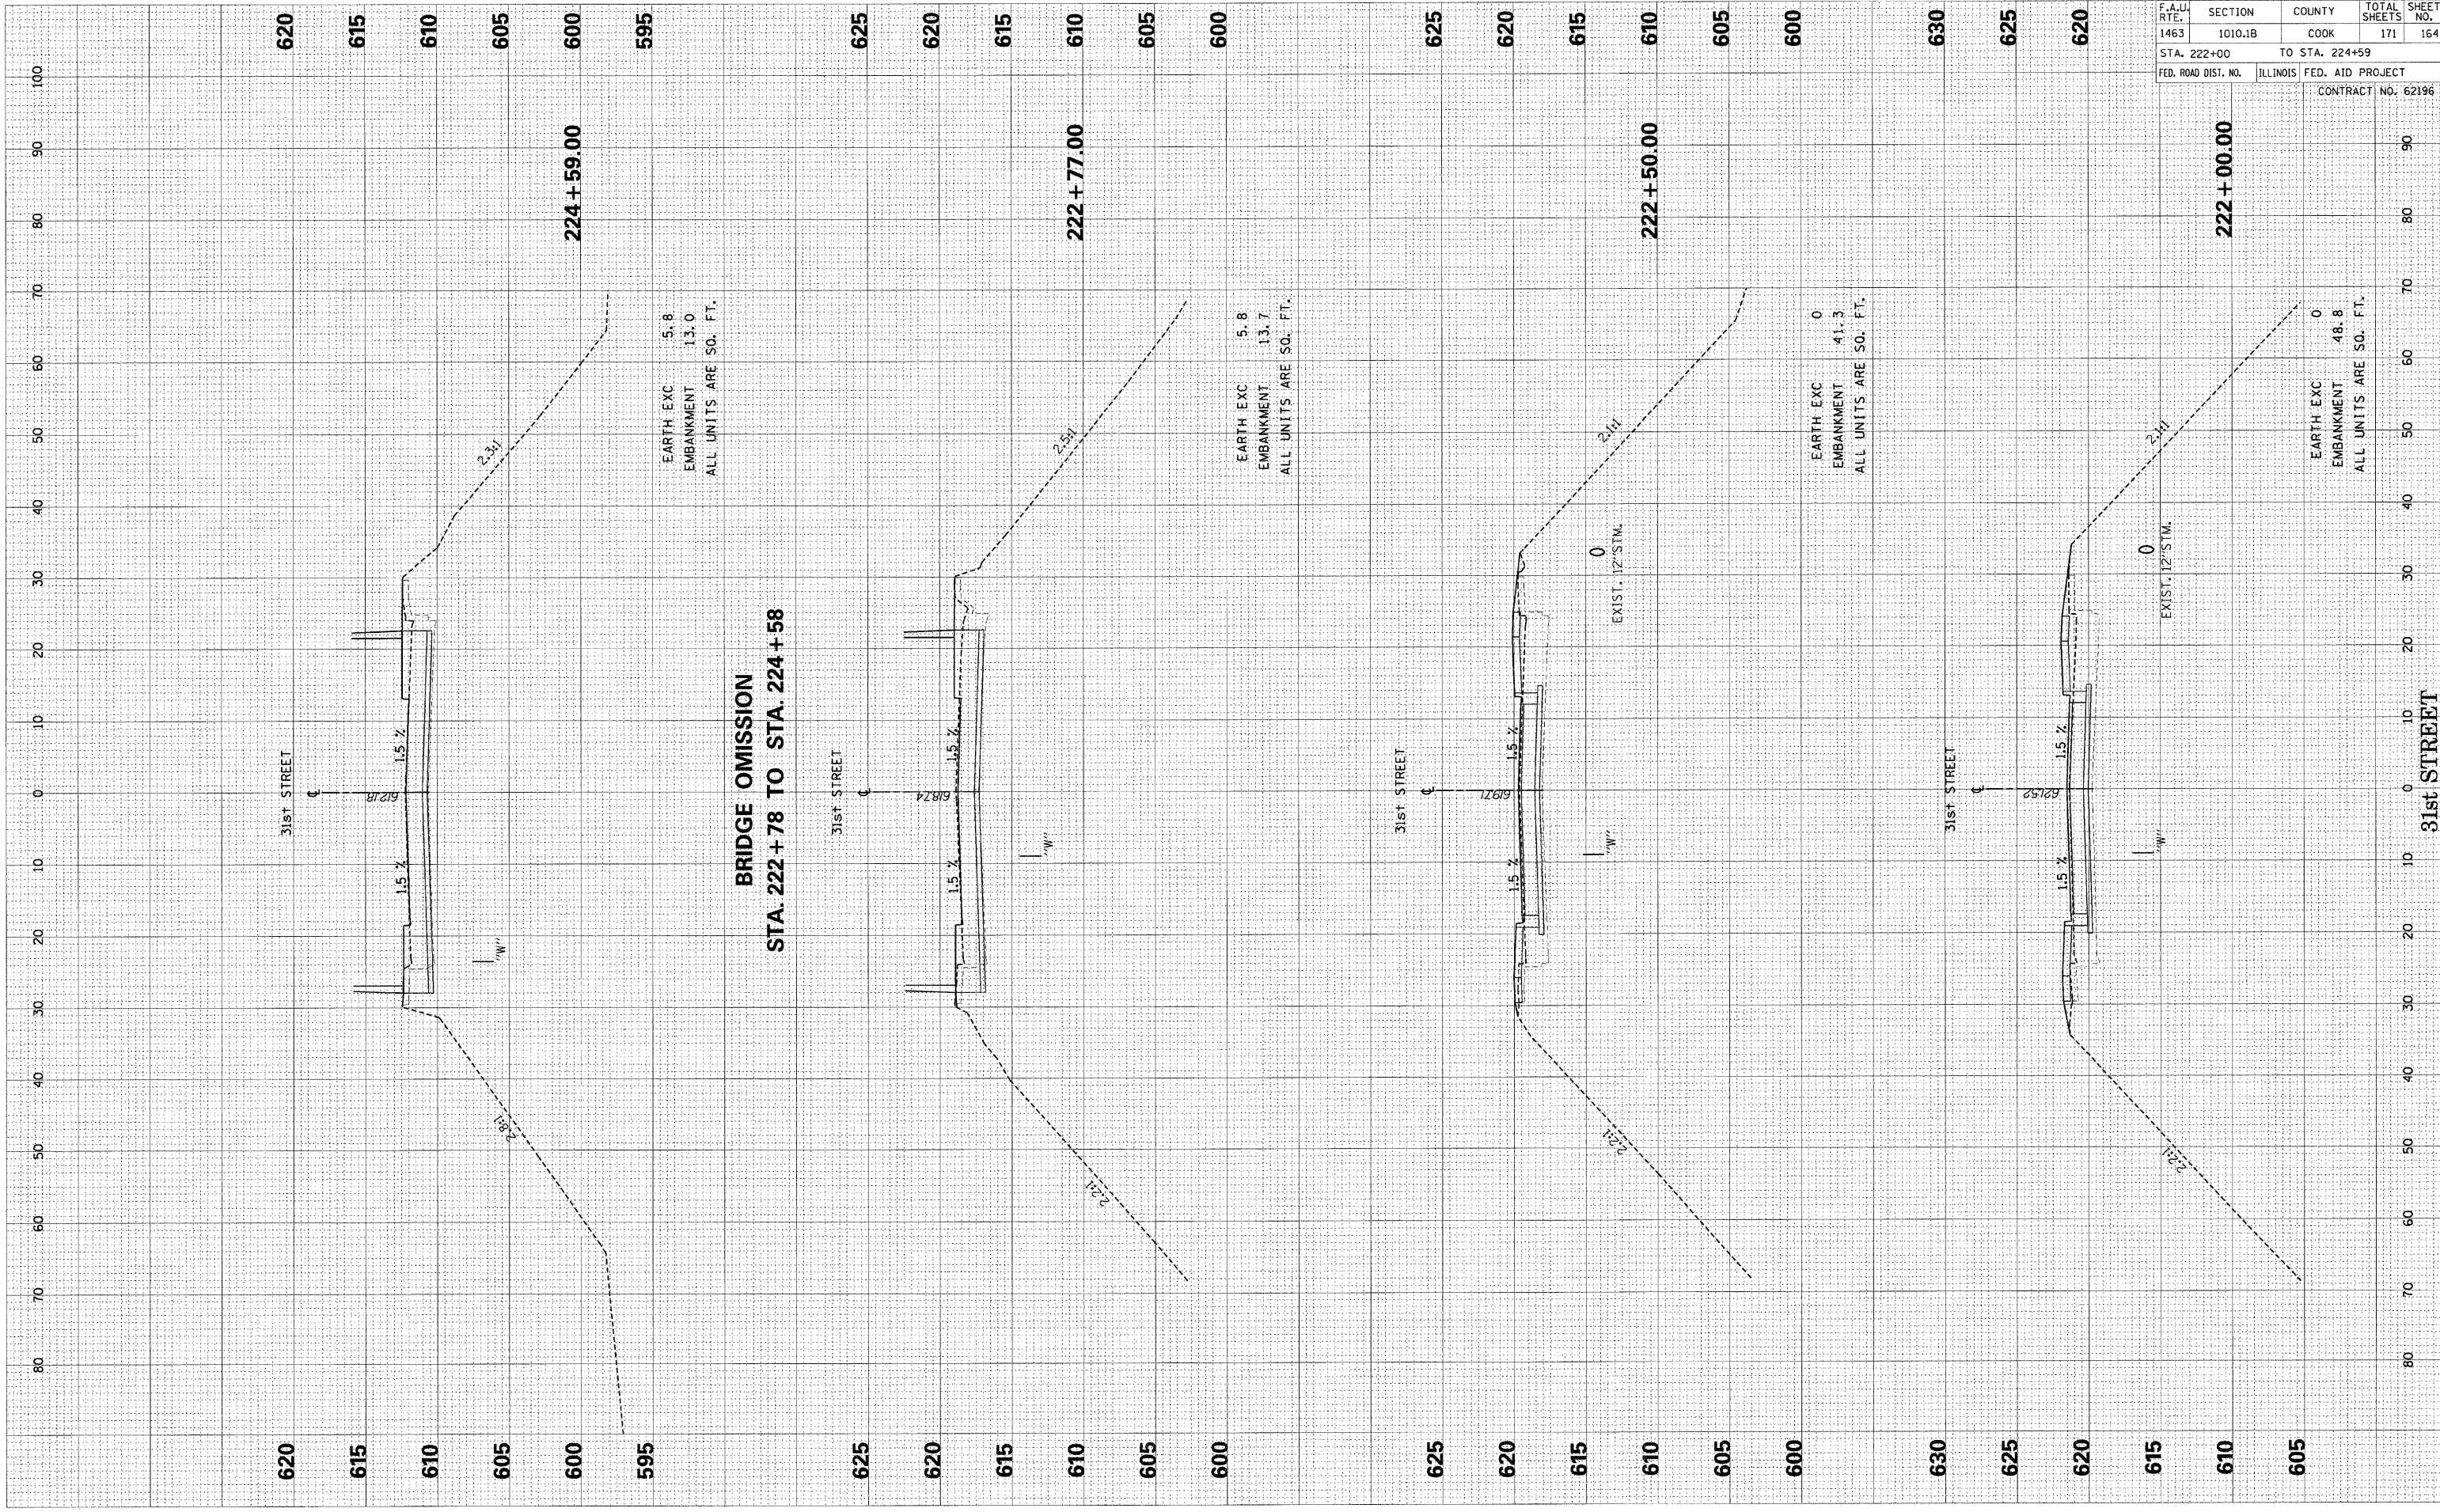

EARTH EXC 5.8
 EMBANKMENT 13.0
 ALL UNITS ARE SQ. FT.

EARTH EXC 5.8
 EMBANKMENT 13.7
 ALL UNITS ARE SQ. FT.

EARTH EXC 0
 EMBANKMENT 41.3
 ALL UNITS ARE SQ. FT.

EARTH EXC 0
 EMBANKMENT 48.8
 ALL UNITS ARE SQ. FT.

F.A.U. RTE.	SECTION	COUNTY	TOTAL SHEETS	SHEET NO.
1463	1010.1B	COOK	171	164
STA. 222+00		TO STA. 224+59		
FED. ROAD DIST. NO.	ILLINOIS	FED. AID PROJECT		
		CONTRACT NO. 62196		