

ORIGINAL SURVEY PLOTTED TEMPLATE AREAS CHECKED


BY: _____ DATE: _____

NO. _____

FINAL SURVEY PLOTTED TEMPLATE AREAS CHECKED

BY: _____ DATE: _____

NO. _____

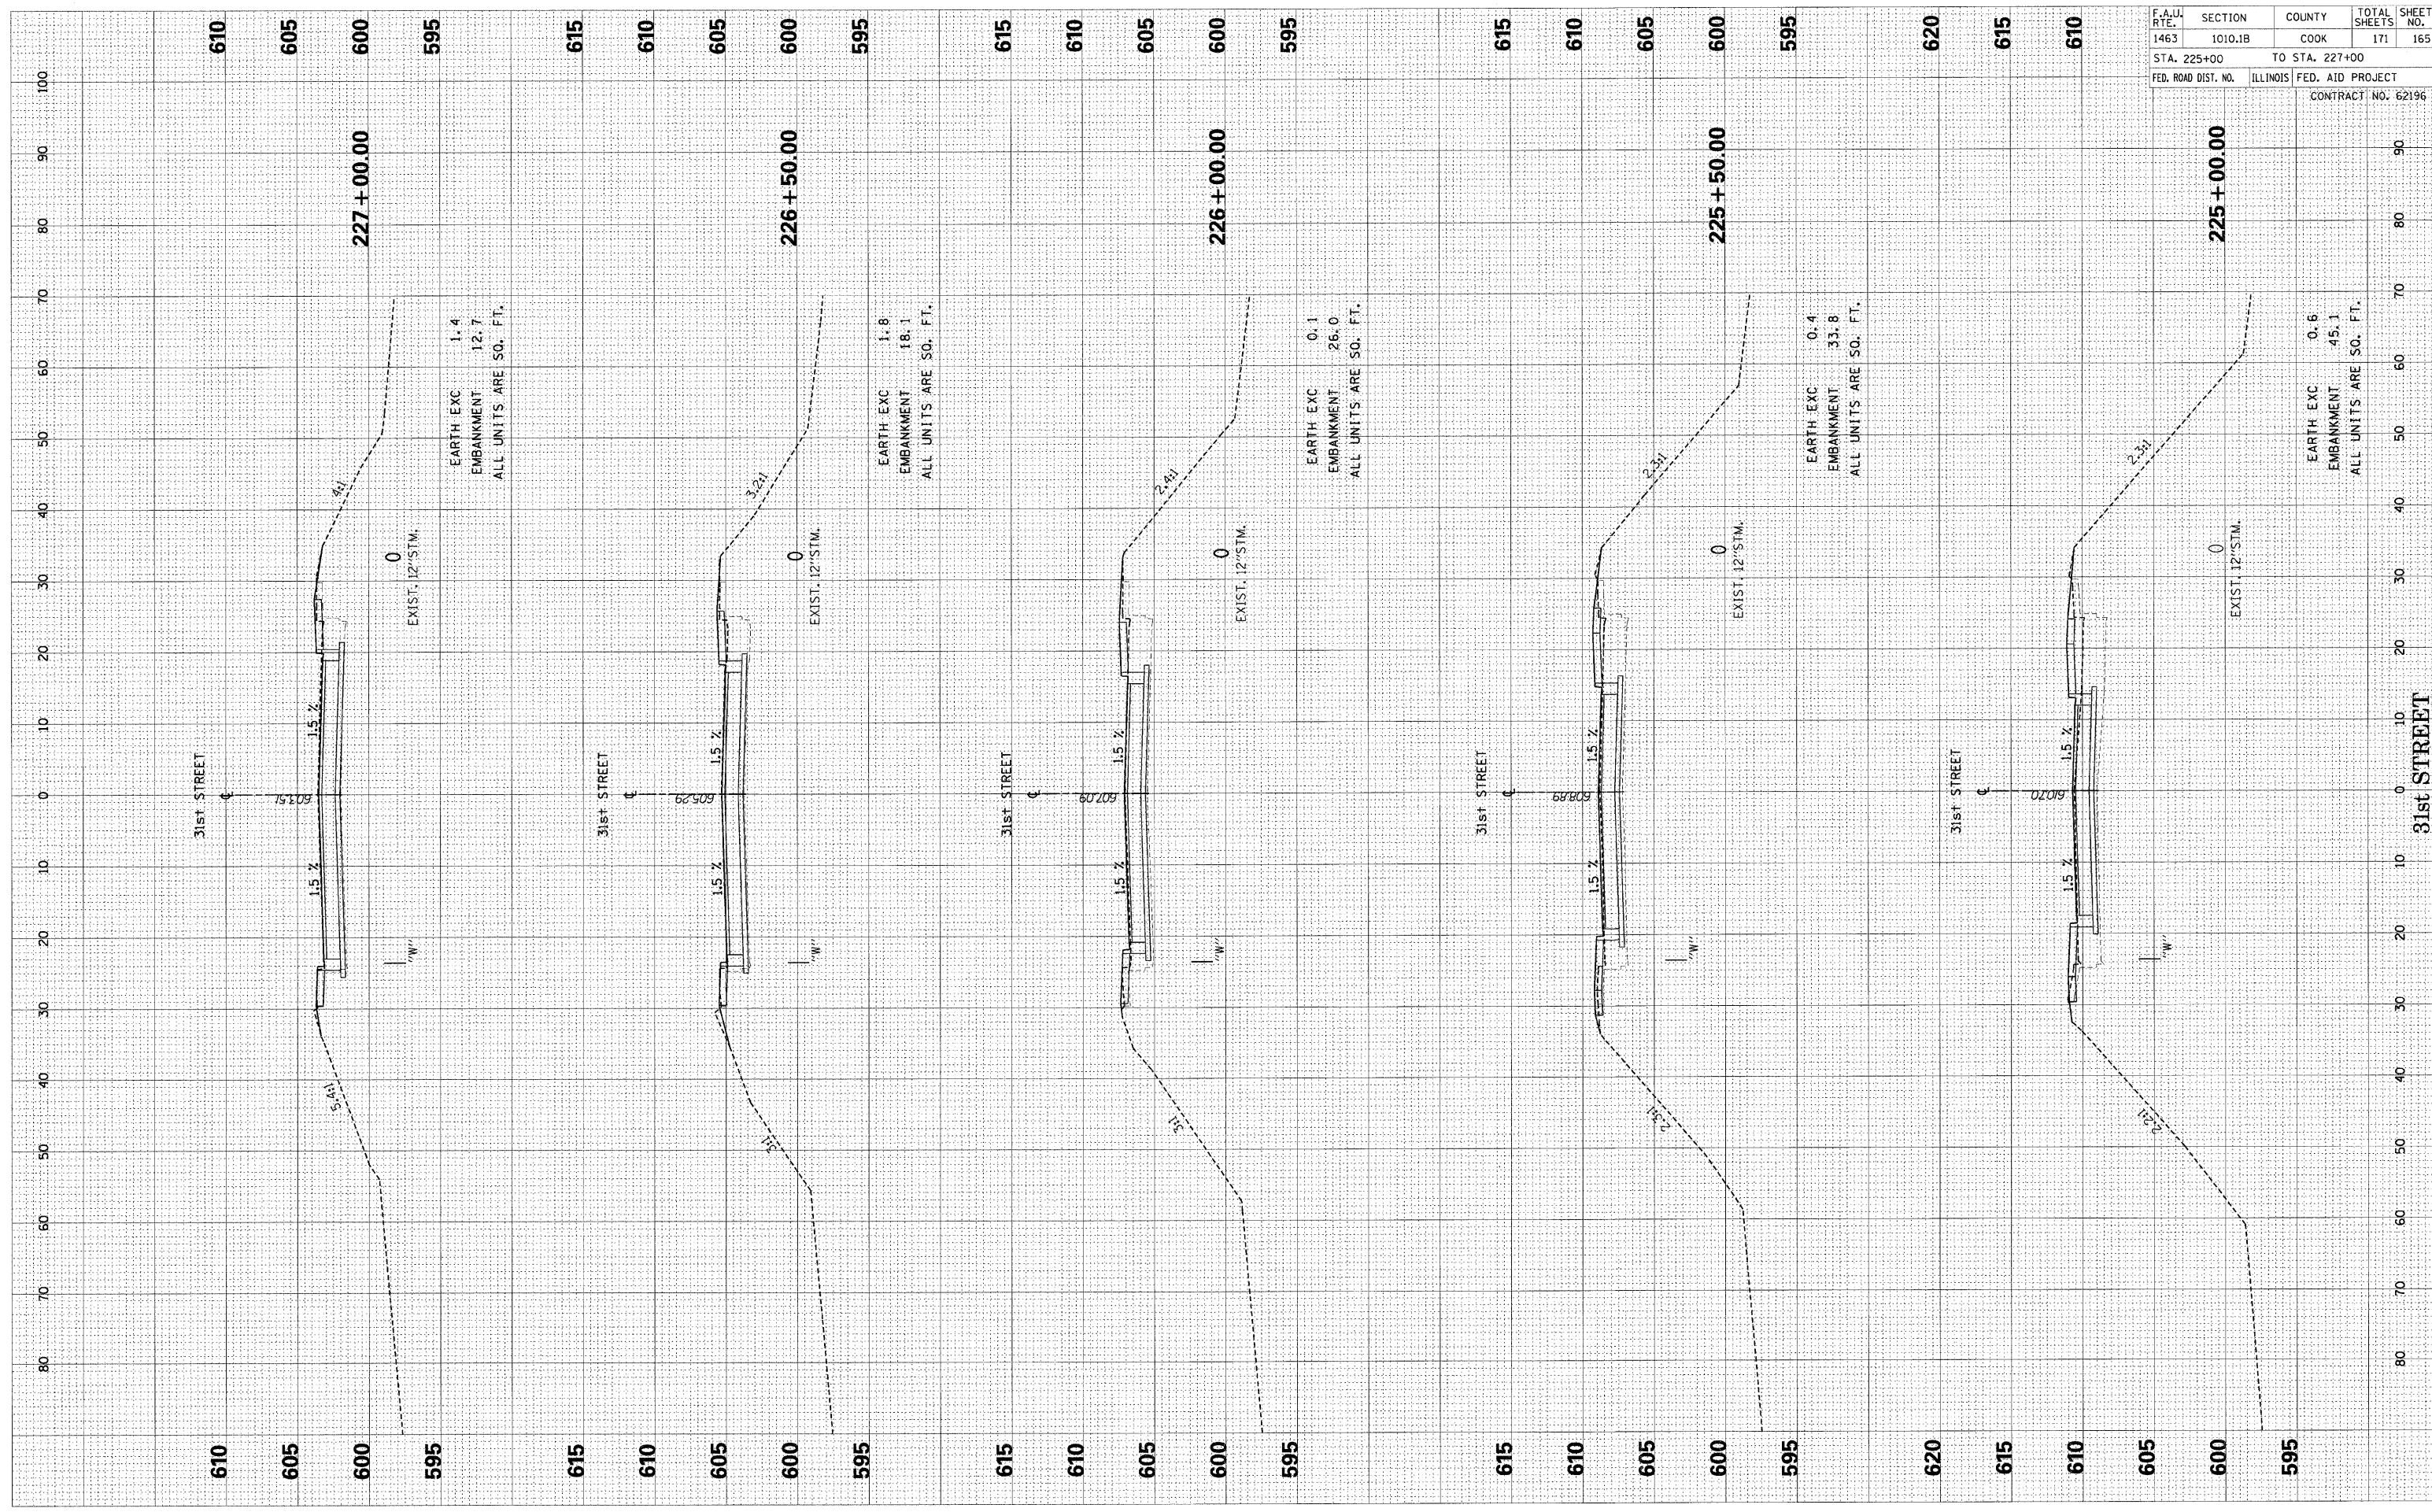

F.A.U. RTE.	SECTION	COUNTY	TOTAL SHEETS	SHEET NO.
1463	1010.1B	COOK	171	165
STA. 225+00		TO STA. 227+00		
FED. ROAD DIST. NO.	ILLINOIS	FED. AID PROJECT		CONTRACT NO. 62196