


ORIGINAL SURVEY PLOTTED TEMPLATE AREAS CHECKED NO. _____ BY _____ DATE _____

FINAL SURVEY PLOTTED TEMPLATE AREAS CHECKED NO. _____ BY _____ DATE _____

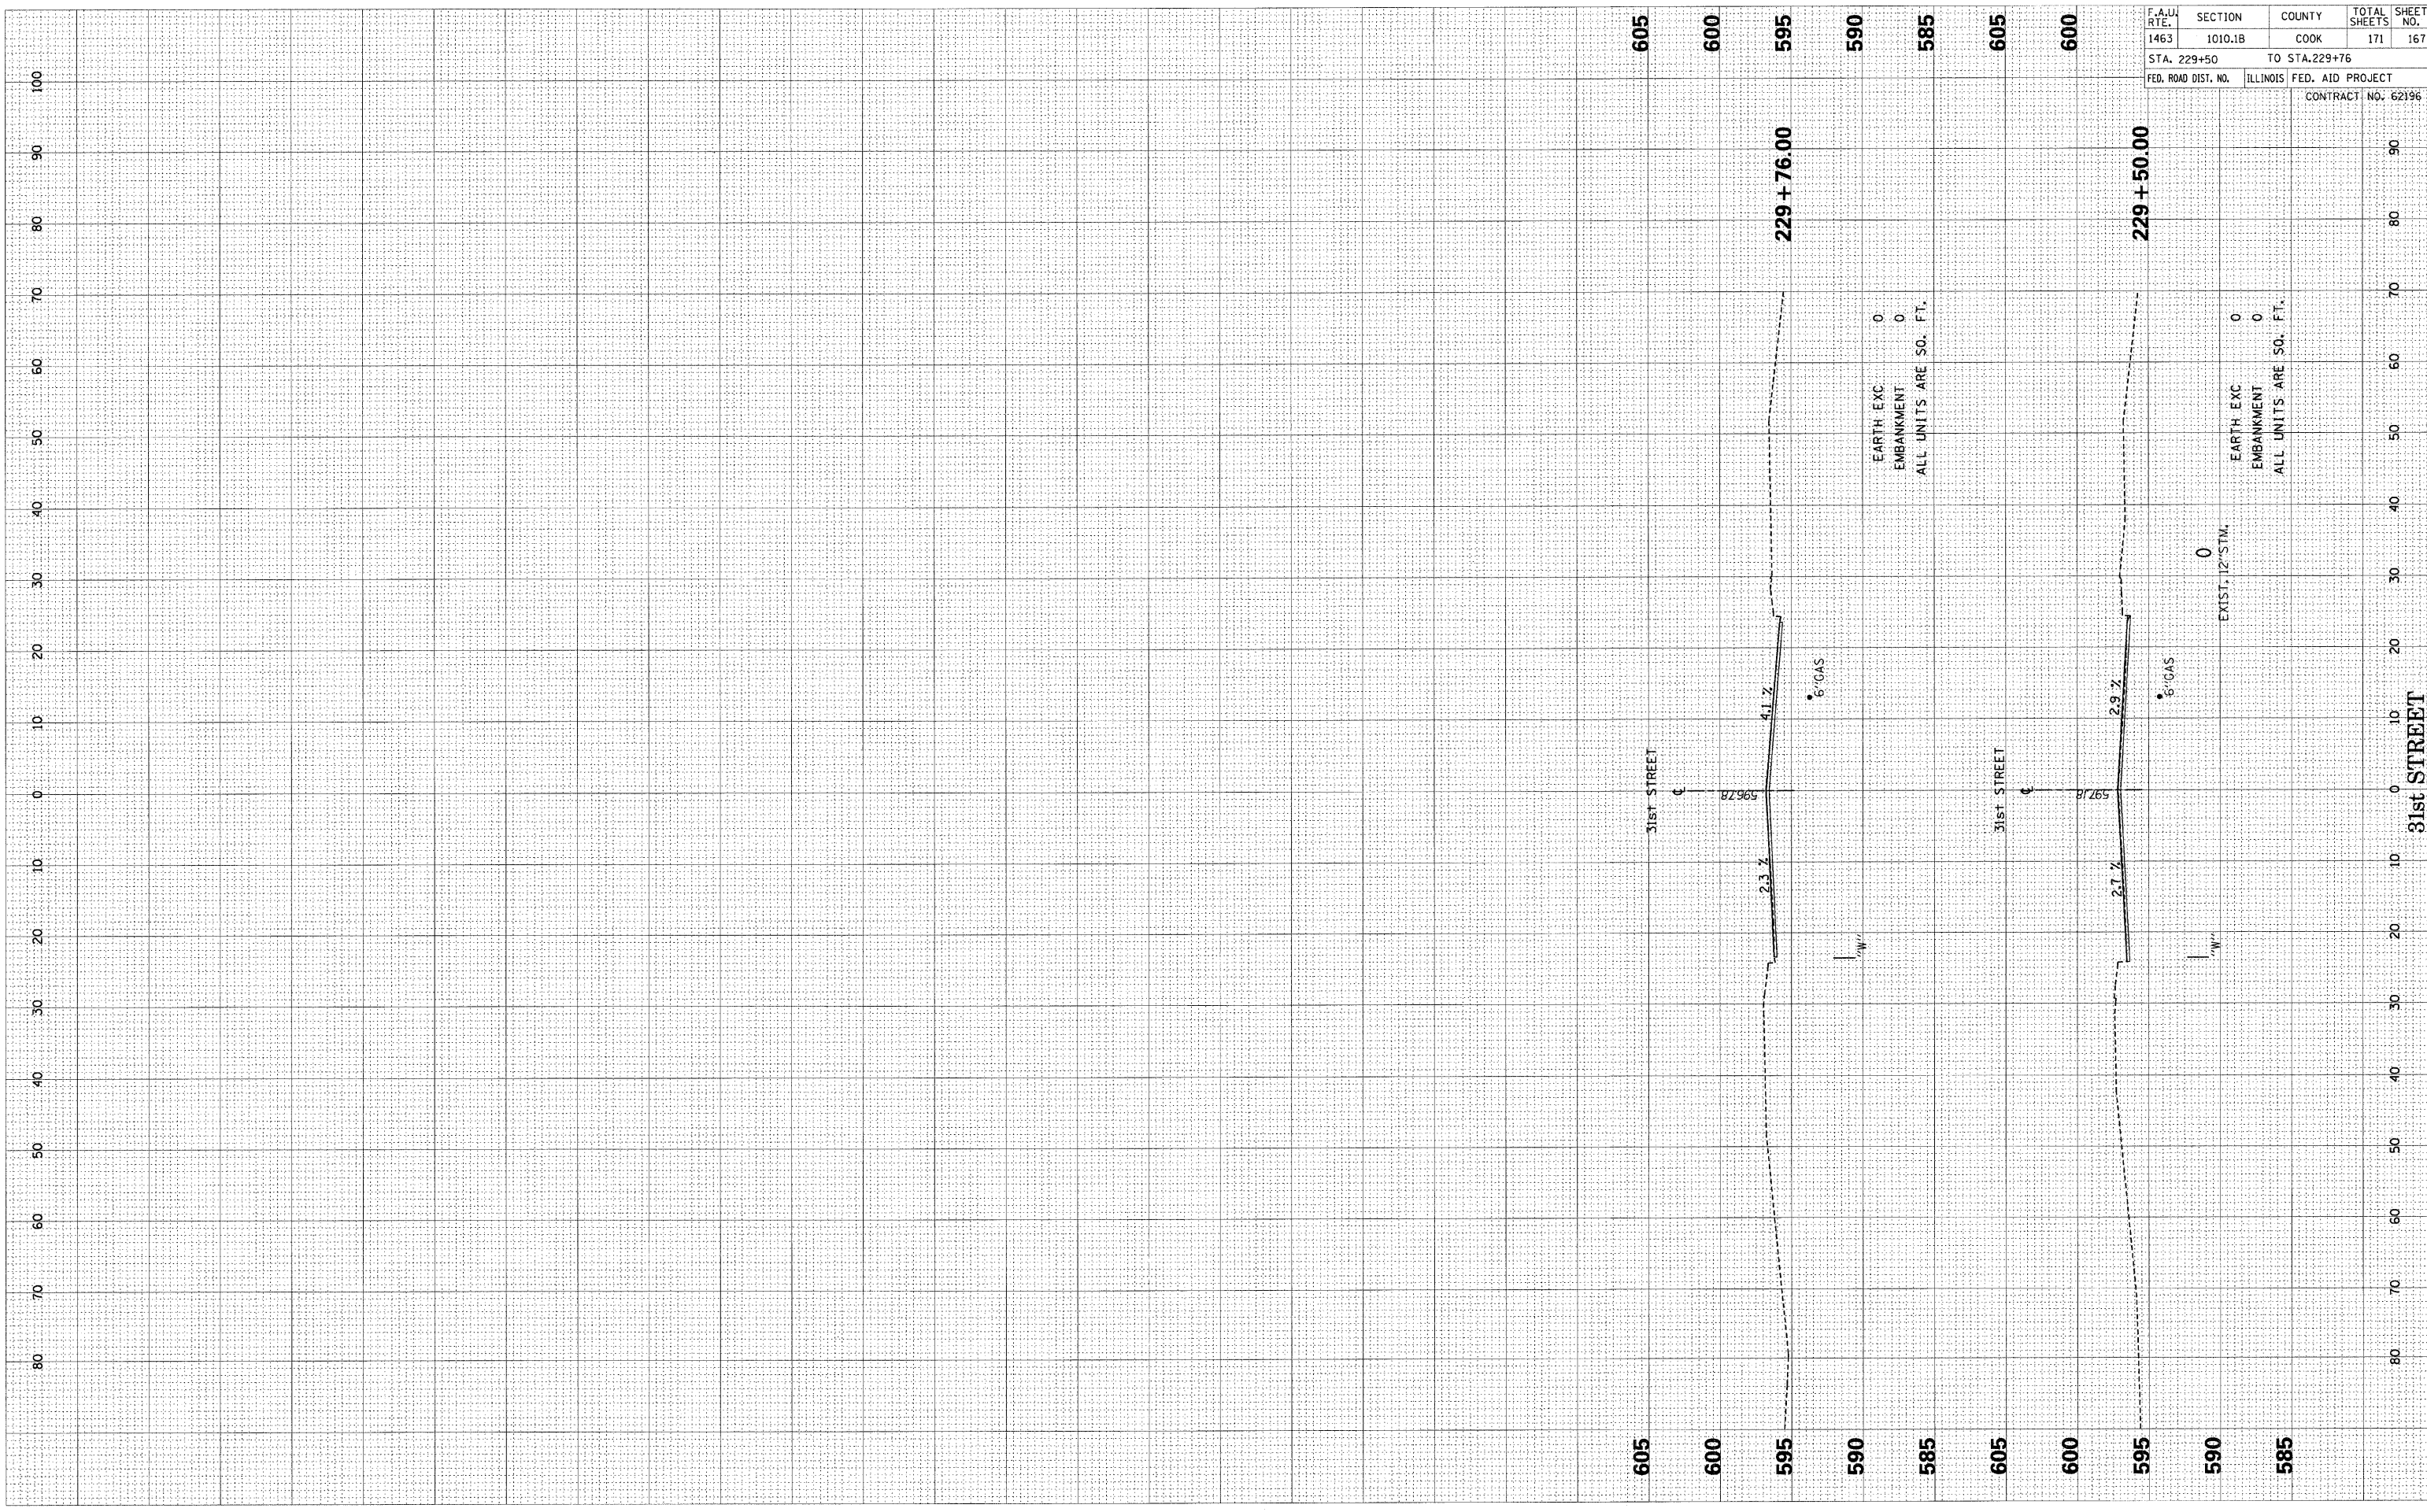

F.A.U. RTE.	SECTION	COUNTY	TOTAL SHEETS	SHEET NO.
1463	1010.1B	COOK	171	167
STA. 229+50		TO STA. 229+76		
FED. ROAD DIST. NO.	ILLINOIS	FED. AID PROJECT		CONTRACT NO. 62196

EARTH EXC 0
 EMBANKMENT 0
 ALL UNITS ARE SO. FT.

EARTH EXC 0
 EMBANKMENT 0
 ALL UNITS ARE SO. FT.

EXIST. 12" STM.

31st STREET