


ORIGINAL SURVEY	SURVEYED	BY	DATE
NOTE BOOK	PLOTTED		
NO.	TEMPLATE		
	AREAS CHECKED		

FINAL SURVEY	SURVEYED	BY	DATE
NOTE BOOK	PLOTTED		
NO.	TEMPLATE		
	AREAS CHECKED		

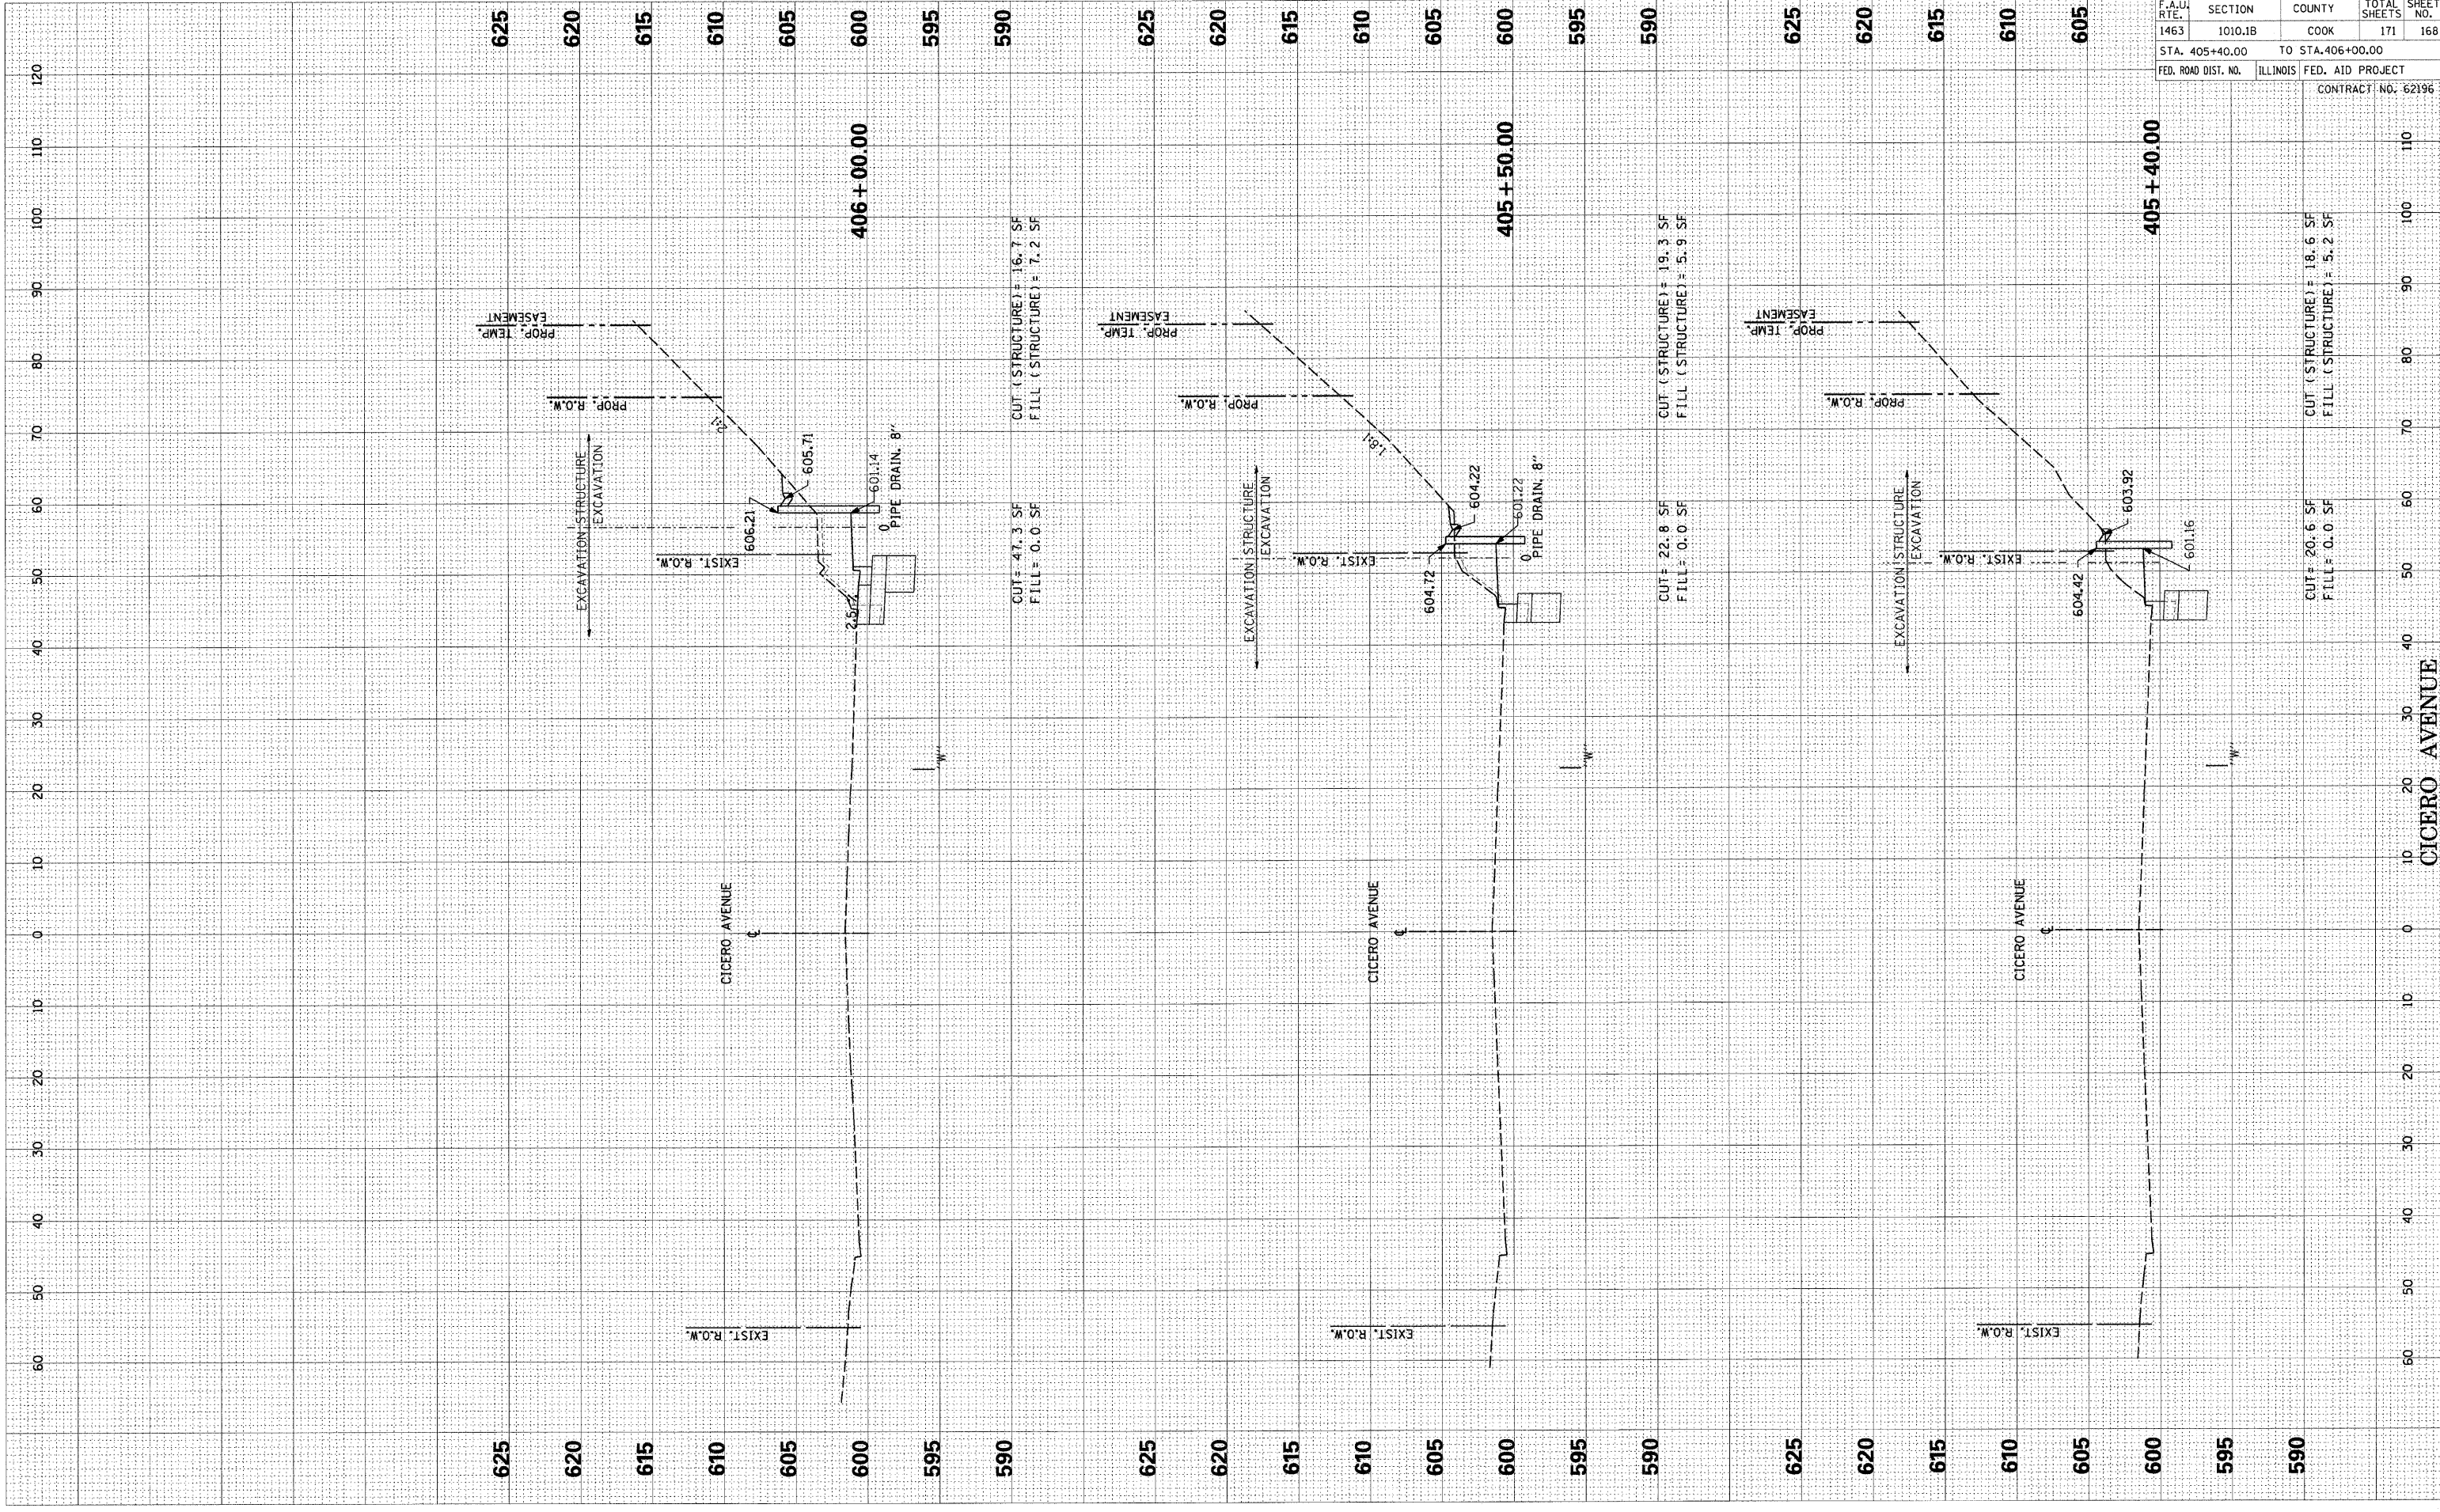

F.A.U. RTE.	SECTION	COUNTY	TOTAL SHEETS	SHEET NO.
1463	1010.1B	COOK	171	168
STA. 405+40.00		TO STA. 406+00.00		
FED. ROAD DIST. NO.	ILLINOIS		FED. AID PROJECT	
			CONTRACT NO. 62196	

CUT (STRUCTURE) = 18.6 SF
 FILL (STRUCTURE) = 5.2 SF

CUT (STRUCTURE) = 19.3 SF
 FILL (STRUCTURE) = 5.9 SF

CUT (STRUCTURE) = 20.6 SF
 FILL (STRUCTURE) = 0.0 SF