




SECTION	COUNTY	TOTAL SHEETS	SHEET NO.
08-F3000-20-BT	COOK	29	7
STA. 25+600 TO STA. 25+900			
IDOT PROJECT NO.			
CENTENNIAL TRAIL			
CONTRACT NO. 63052			

<b>PROP. CURVE CL-211</b> PI STA = 25+607.858 $\Delta = 15^\circ 17' 12''$ (LT) R = 30.000 m T = 4.026 m L = 8.004 m E = 0.269 m	<b>PROP. CURVE CL-212</b> PI STA = 25+616.609 $\Delta = 6^\circ 55' 06''$ (RT) R = 40.000 m T = 2.418 m L = 4.830 m E = 0.073 m	<b>PROP. CURVE CL-213</b> PI STA = 25+629.613 $\Delta = 8^\circ 12' 39''$ (LT) R = 30.000 m T = 2.153 m L = 4.299 m E = 0.077 m	<b>PROP. CURVE CL-214</b> PI STA = 25+656.124 $\Delta = 14^\circ 34' 31''$ (LT) R = 30.000 m T = 3.837 m L = 7.632 m E = 0.244 m	<b>PROP. CURVE CL-215</b> PI STA = 25+682.460 $\Delta = 13^\circ 17' 02''$ (RT) R = 40.000 m T = 4.650 m L = 9.274 m E = 0.270 m
--	---	---	--	--

NOTE: TAPER TRAIL FROM 3.0m WIDE TO 1.5m WIDE FROM STATION 25+603.8 TO 25+611.8. TAPER TRAIL FROM 1.5m WIDE TO 3.0m WIDE FROM STATION 25+652.3 TO 25+659.9.

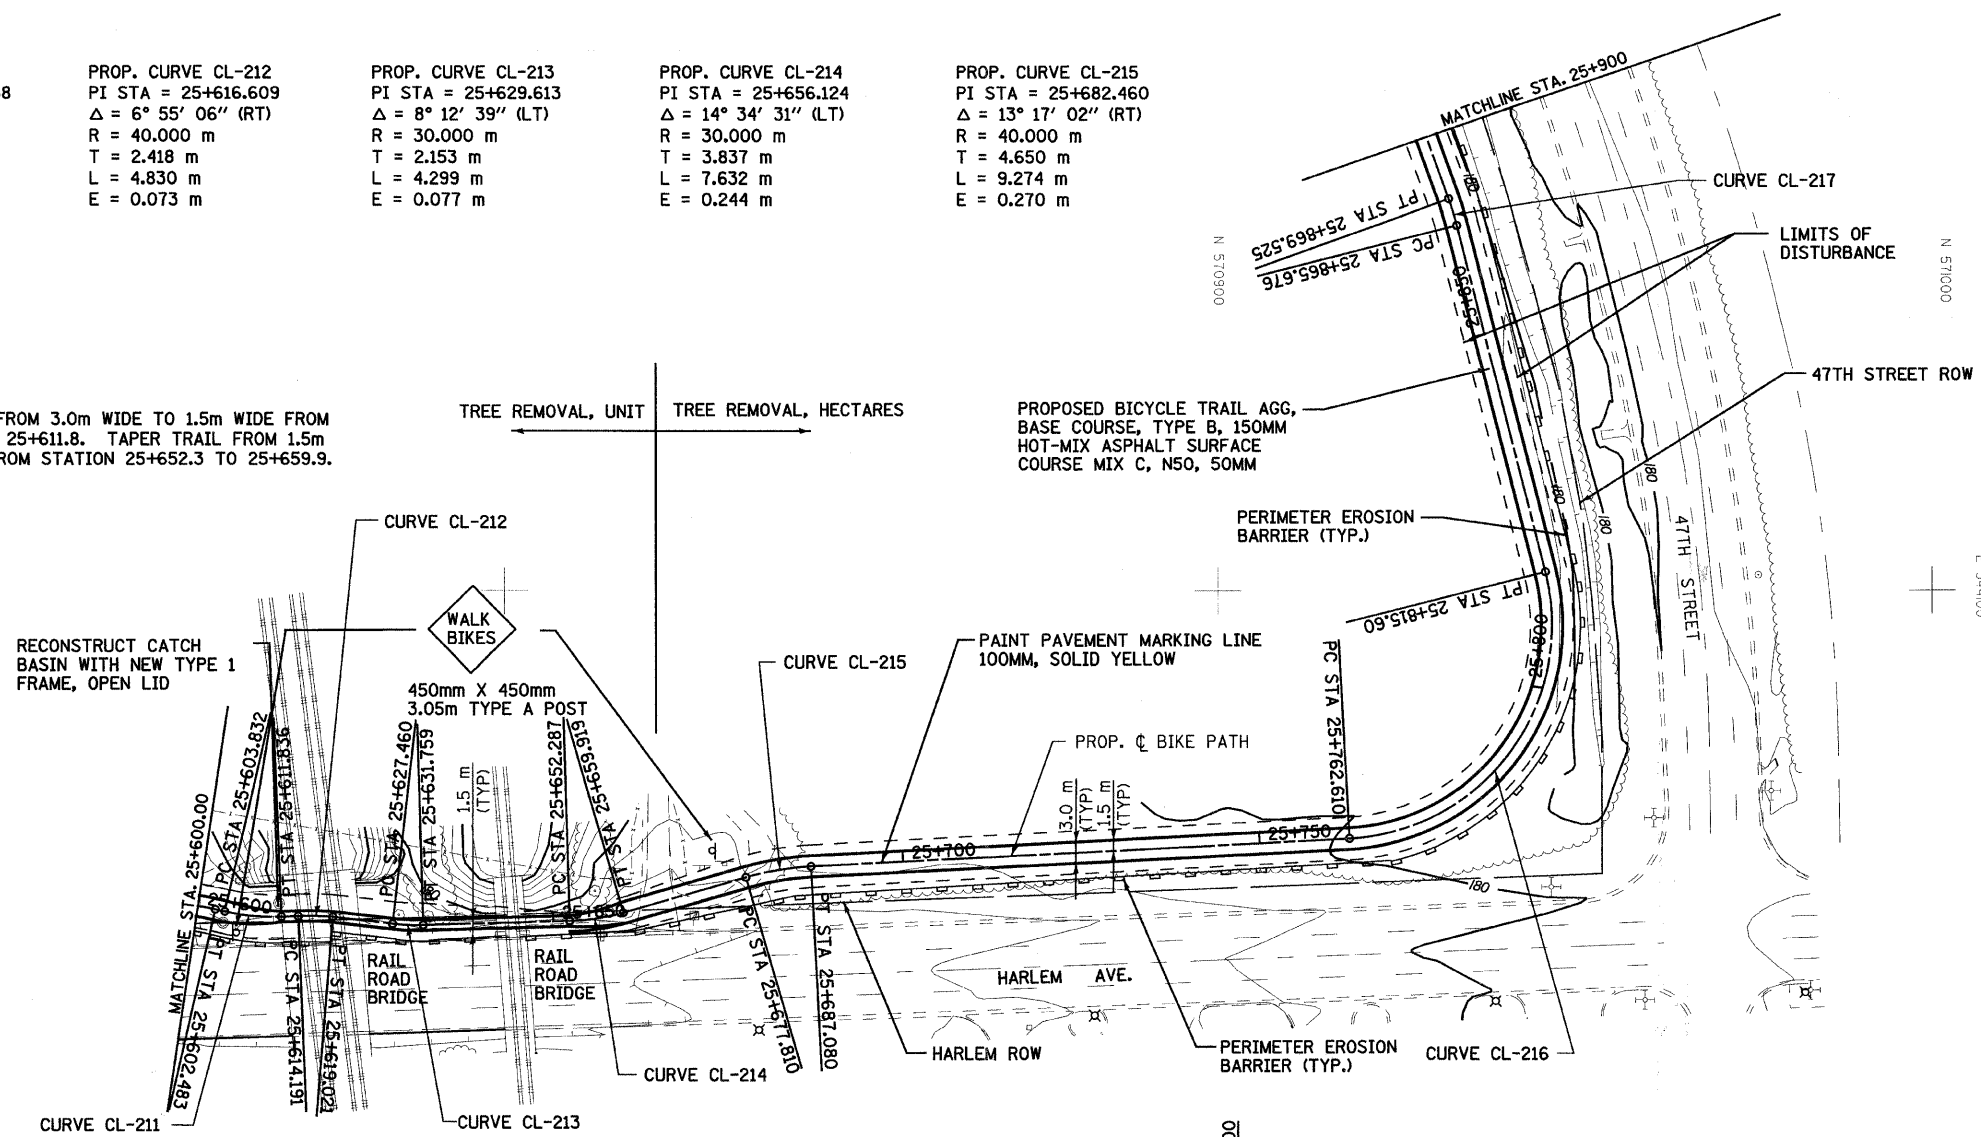

<b>PROP. CURVE CL-216</b> PI STA = 25+799.170 $\Delta = 101^\circ 12' 14''$ (LT) R = 30.000 m T = 36.560 m L = 52.990 m E = 17.315 m	<b>PROP. CURVE CL-RE-217</b> PI STA = 25+867.602 $\Delta = 5^\circ 30' 46''$ (LT) R = 40.0 m T = 1.926 m L = 3.849 m E = 0.046 m
--	--

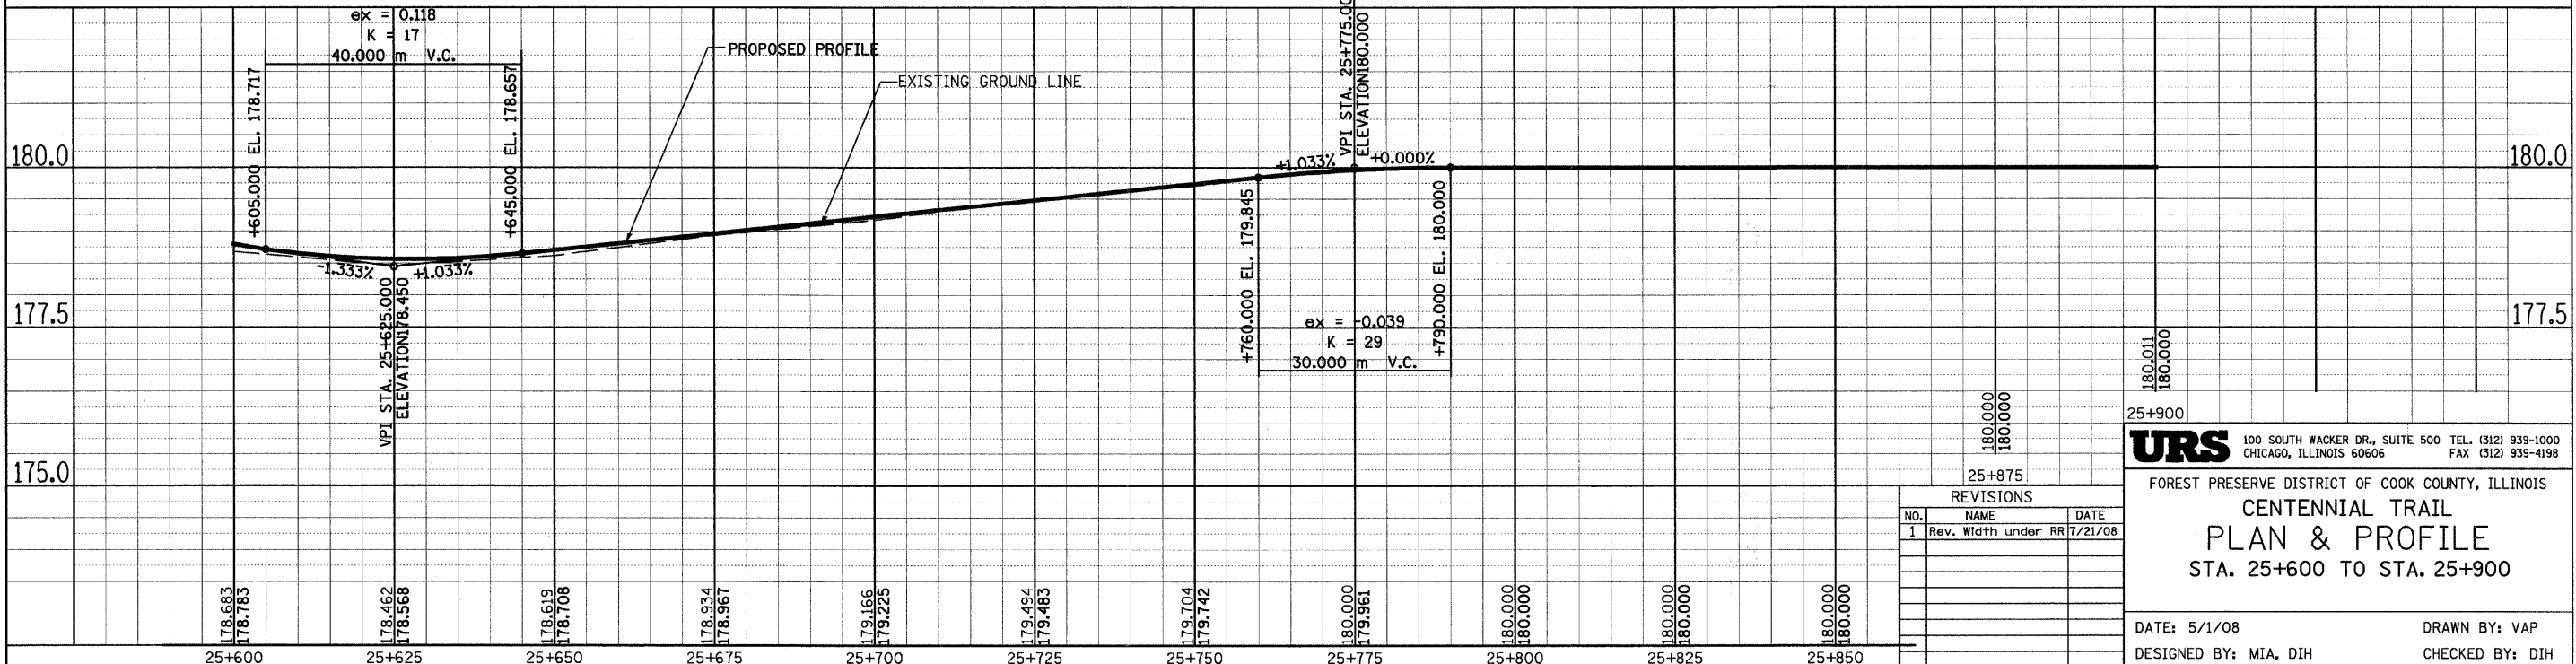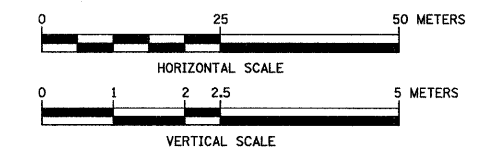

REVISIONS		
NO.	NAME	DATE
1	Rev. Width under RR	7/21/08

**URS** 100 SOUTH WACKER DR., SUITE 500 TEL. (312) 939-1000  
 CHICAGO, ILLINOIS 60606 FAX (312) 939-4198  
 FOREST PRESERVE DISTRICT OF COOK COUNTY, ILLINOIS  
**CENTENNIAL TRAIL**  
**PLAN & PROFILE**  
 STA. 25+600 TO STA. 25+900  
 DATE: 5/1/08 DRAWN BY: VAP  
 DESIGNED BY: MIA, DIH CHECKED BY: DIH