
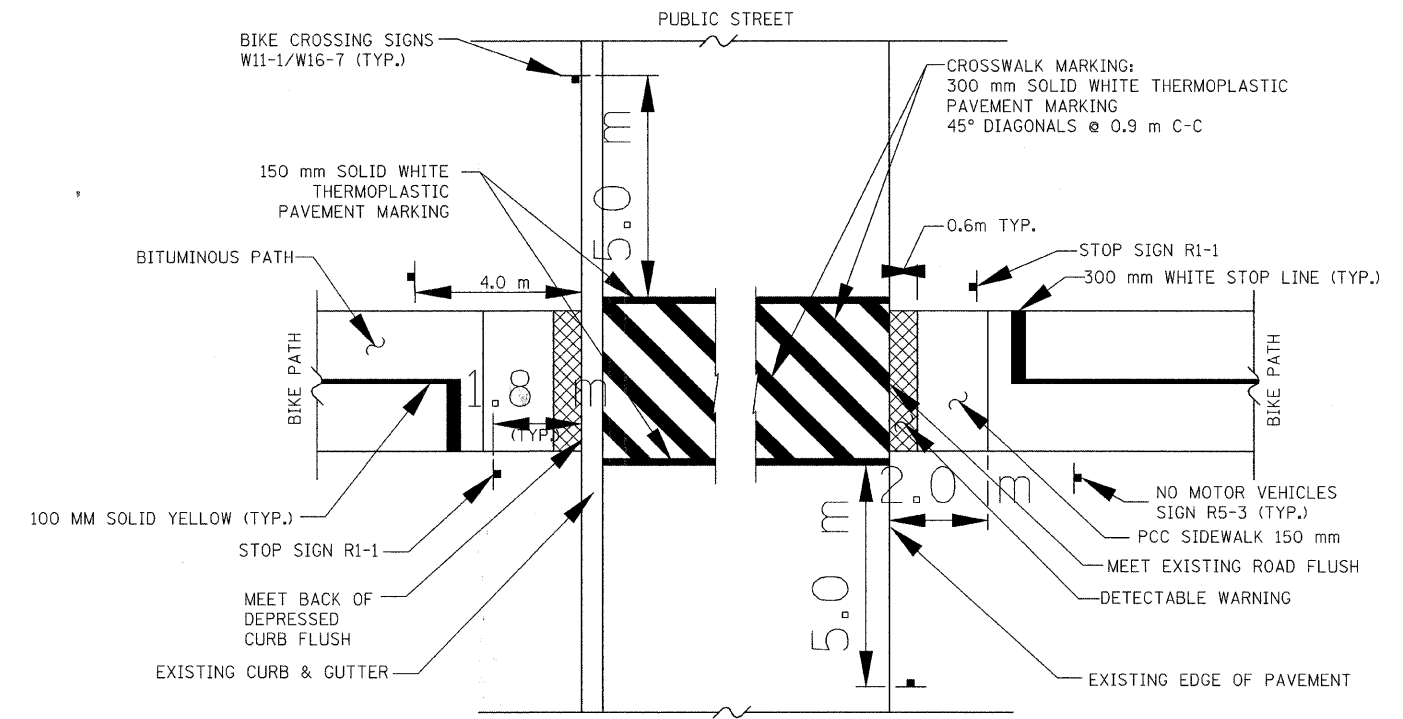


SECTION	COUNTY	TOTAL SHEETS	SHEET NO.
08-F3000-20-BT	COOK	29	12
STA. TO STA.			
PROJECT NO. TE-D001 (610)			
CENTENNIAL TRAIL			
CONTRACT NO. 63052			

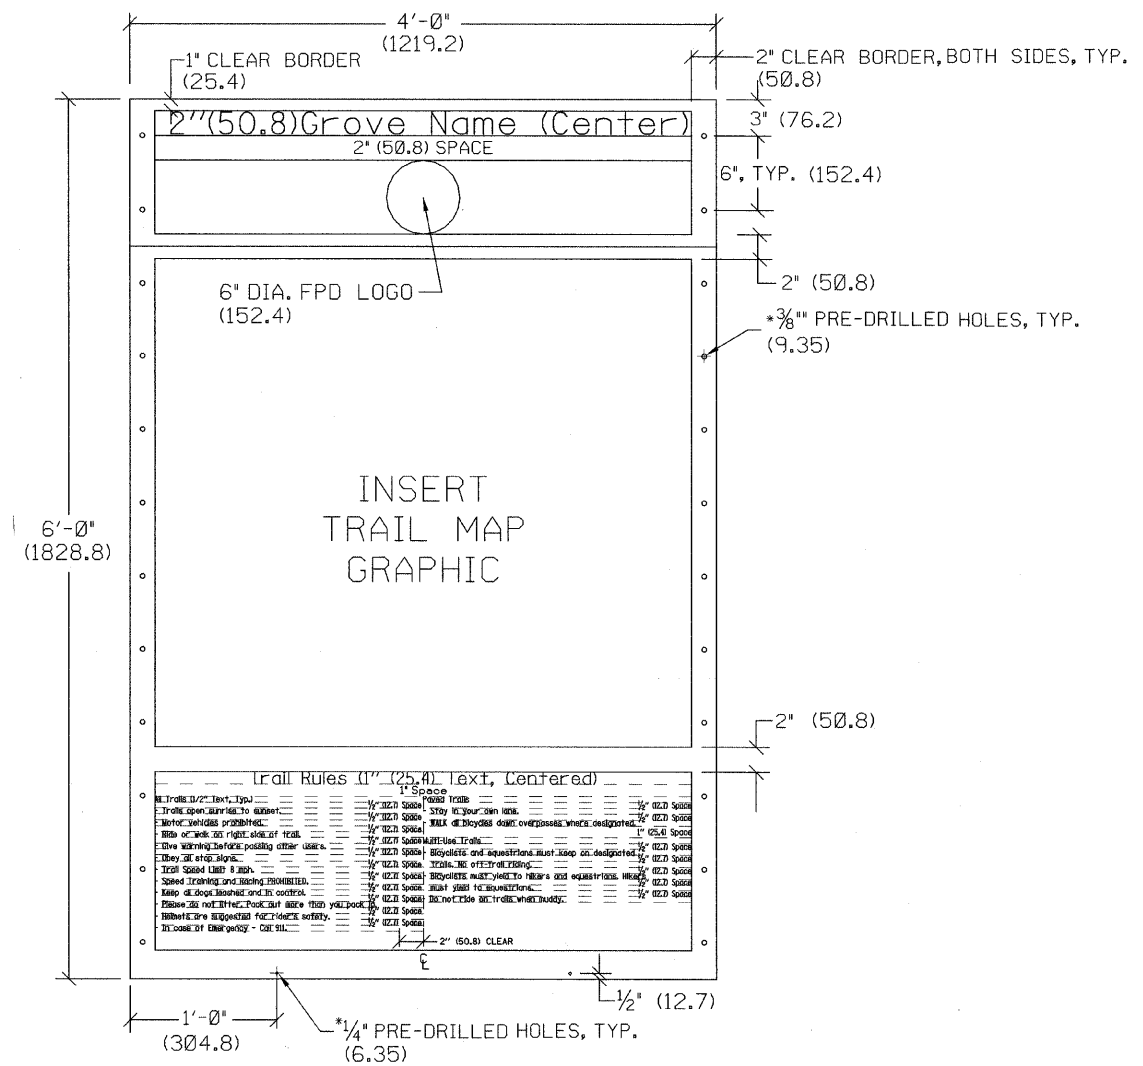

STREET INTERSECTION SIGN AND PAVEMENT MARKING DETAIL
N.T.S.

NOTES:

1. PANEL SHALL BE .125" ALUMINUM, ENGINEER GRADE, WITH DOUBLESIDED GRAPHIC WITH ANTI-GRAFFITI COATING, BOTH SIDES OF PANEL.
2. HEADER SECTION - BACKGROUND COLOR: MAROON TEXT AND LOGO COLOR: CREAM
3. MAP SECTION - BACKGROUND COLOR: CREAM
4. RULES SECTION - BACKGROUND COLOR: CREAM TEXT COLOR: MAROON. LEFT JUSTIFY TEXT EXCEPT TITLE.
5. FONT: BOOKMAN OLD STYLE, BOLD.
6. MAP GRAPHIC, GROVE NAMES AND RULES TEXT TO BE PROVIDED BY FOREST PRESERVE DISTRICT IN DIGITAL FORMAT.
7. COLOR SAMPLES ON FINISHED MATERIALS TO BE PROVIDED FOR APPROVAL.
8. SHOP DRAWINGS SHALL BE SUBMITTED ROF APPROVAL.

TRAIL HEAD SIGN PANEL
N.T.S.

URS 100 S. WACKER DR., SUITE 500 TEL (312)-939-1000
CHICAGO, IL 60606 FAX (312)-939-4198

FOREST PRESERVE DISTRICT OF COOK COUNTY
CENTENNIAL TRAIL

SIGN PANEL DETAIL

REVISIONS		
NO.	NAME	DATE

DATE: 11/9/07 DRAWN BY:
DESIGNED BY: DGM CHECKED BY: DIH