



F. A. U. RTE.	SECTION	COUNTY	TOTAL SHEETS	SHEET NO.
2908	02-00077-00-WR	COOK	073	013
STA.		TO STA.		
FED. ROAD DIST. NO. 1	ILLINOIS	FED. AID PROJECT	M-8003(996)	

CONTRACT #63061

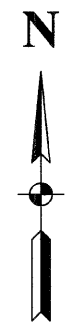

LEGEND

- ← THRU TRAFFIC DETOUR
- WORK ZONE
- 1 168TH STREET
D3-1
30"x6"
- 2 DETOUR
M4-8
24"x12"
- 3 END DETOUR
M4-8a
24"x18"
- 4 DETOUR AHEAD
W20-2
48"x48"
- 5 ROAD CLOSED AHEAD
C24-14
48"x48"
- 6 ROAD CLOSED 500FT
C24-12
48"x48"
- 7 ROAD CLOSED 1000FT
C24-12
48"x48"
- 8 ↑
M6-3
21"x15"
- 9 ←
- 10 ↖
- 11 →
- 12 EAST
M3-2
24"x12"
- 13 ROAD CLOSED
48"x30"
R11-2
TYPE III BARRICADE
- 14 ROAD CLOSED TO THRU TRAFFIC
R11-4
60"x30"
TYPE III BARRICADE
- 15 DETOUR
M4-10R
48"x18"

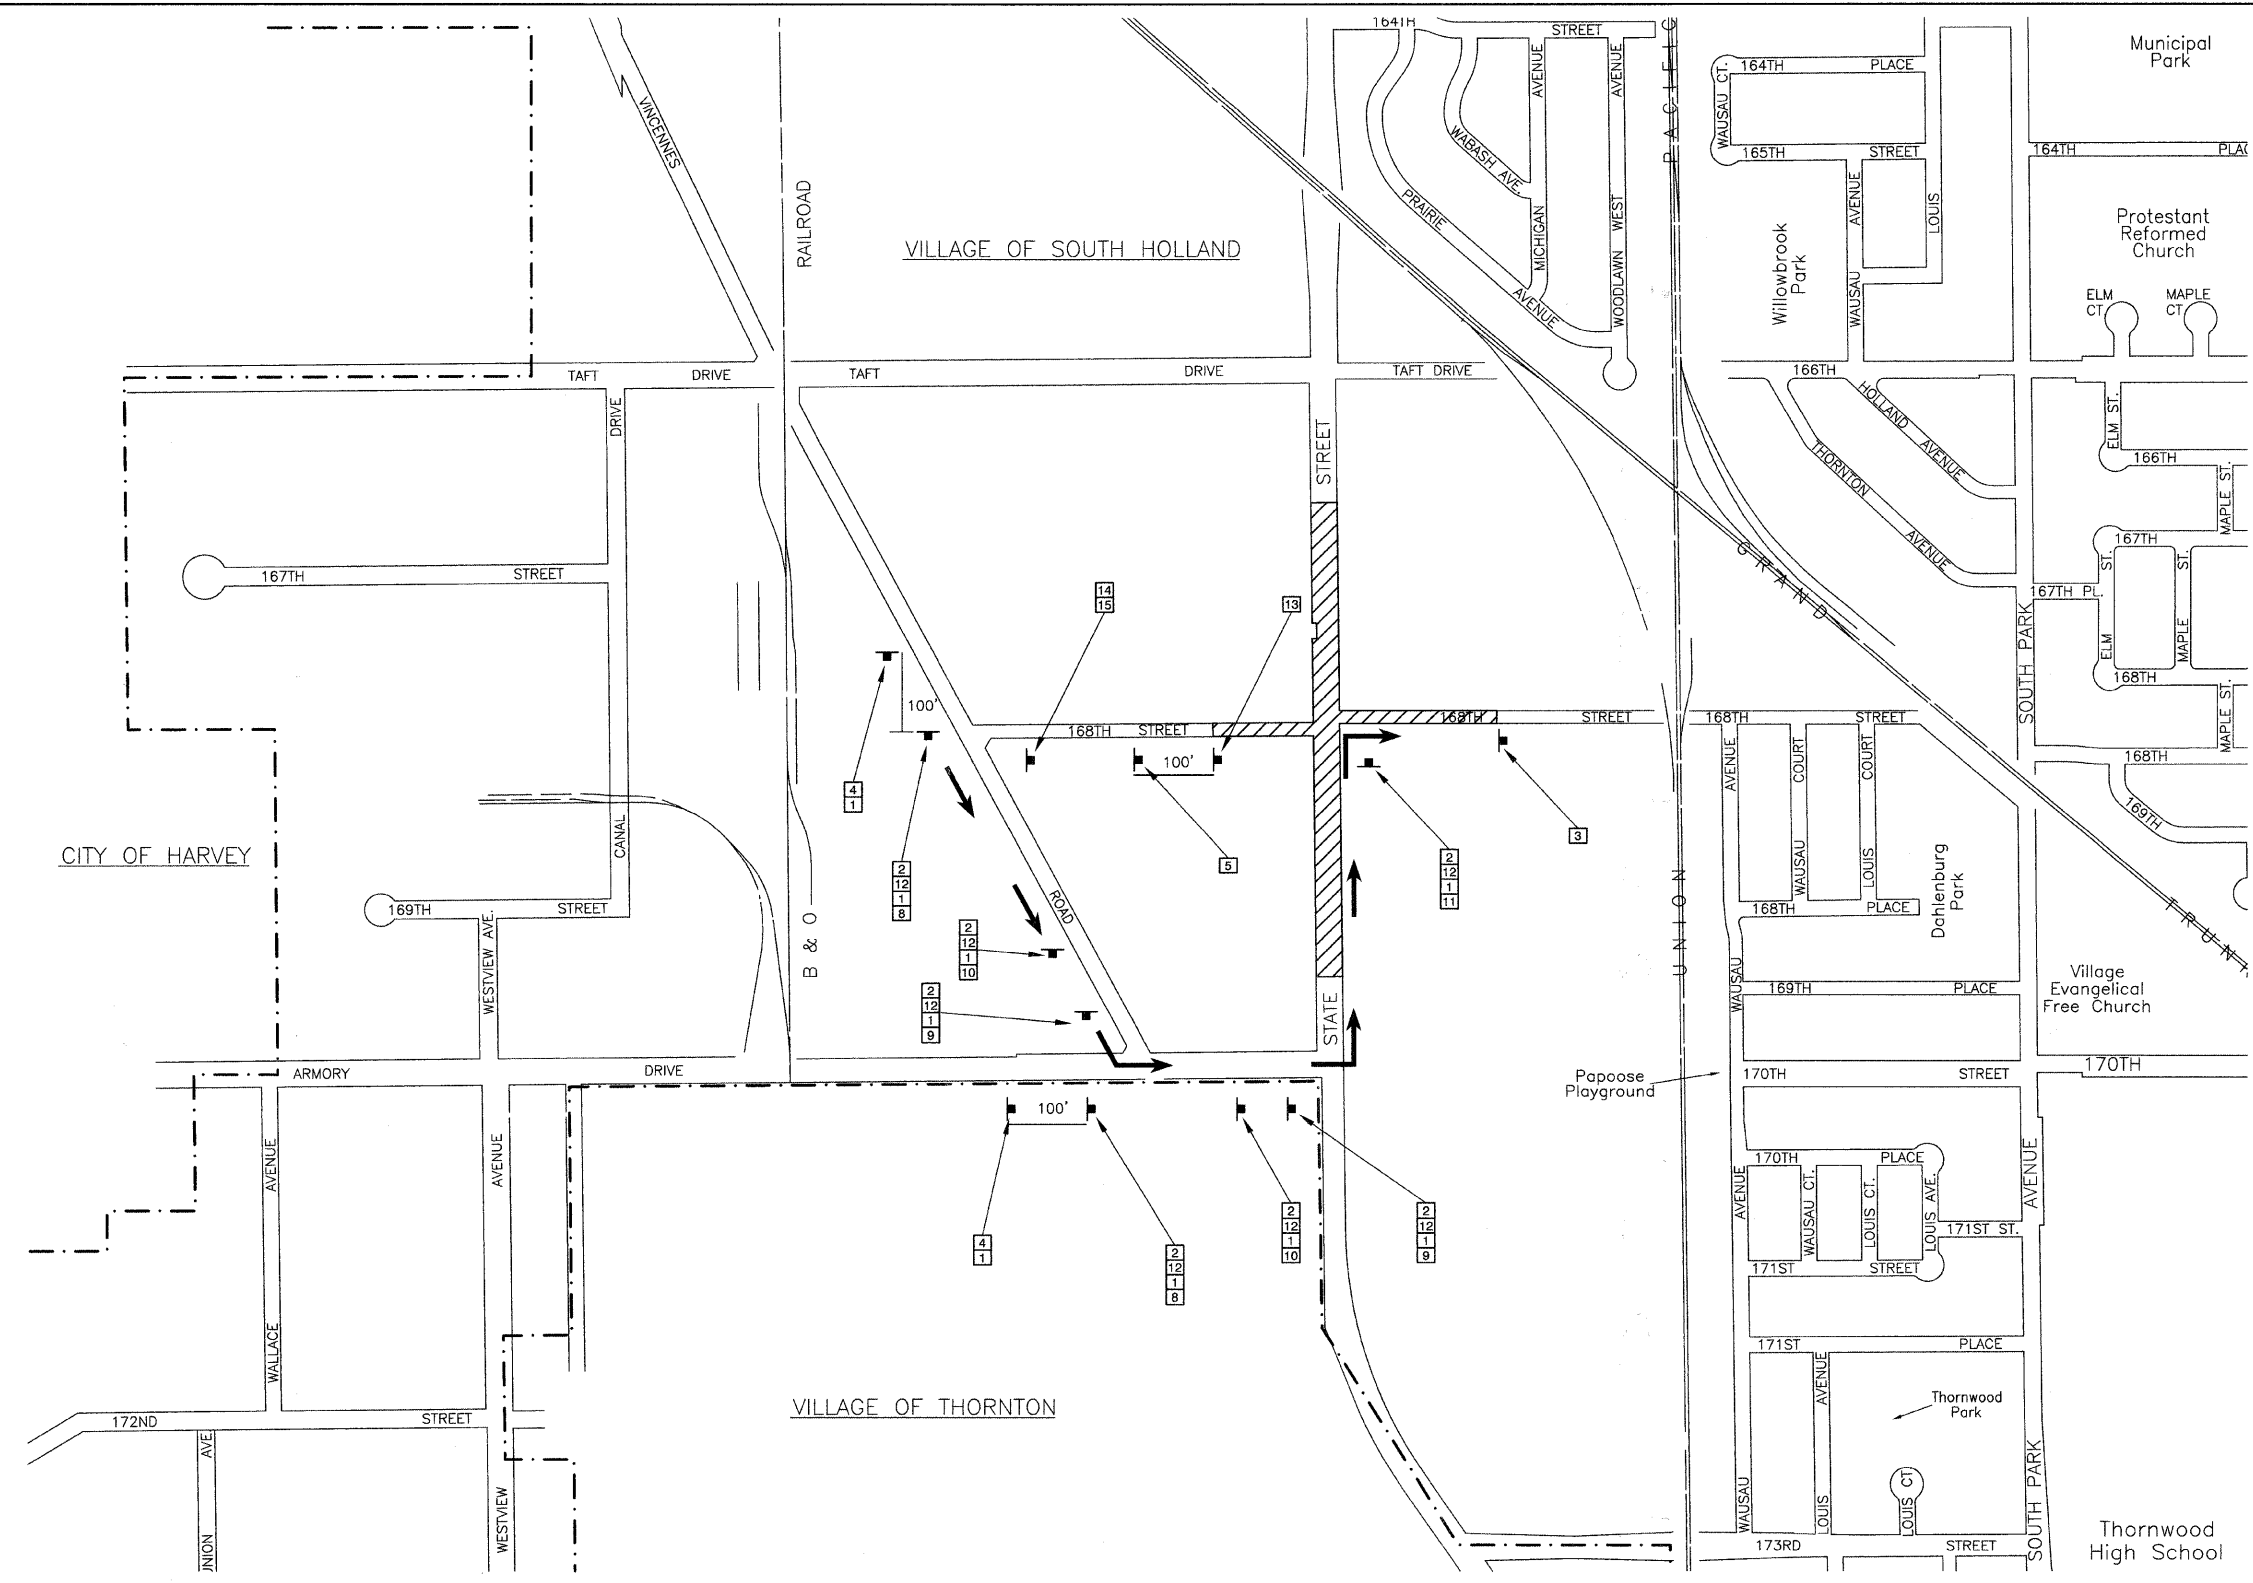

* NOTE: WESTBOUND 168TH STREET SHALL REMAIN OPEN TO TRAFFIC THROUGHOUT ALL CONSTRUCTION STAGES.

ILLINOIS DEPARTMENT OF TRANSPORTATION

STATE STREET AND 168TH STREET INTERSECTION IMPROVEMENT DETOUR PLAN EASTBOUND 168TH STREET

REVISIONS	
NAME	DATE

VERT. NA
 SCALE: HORIZ. 1"=300'
 DATE 7/22/08

DRAWN BY RG
 CHECKED BY EA/PKB