
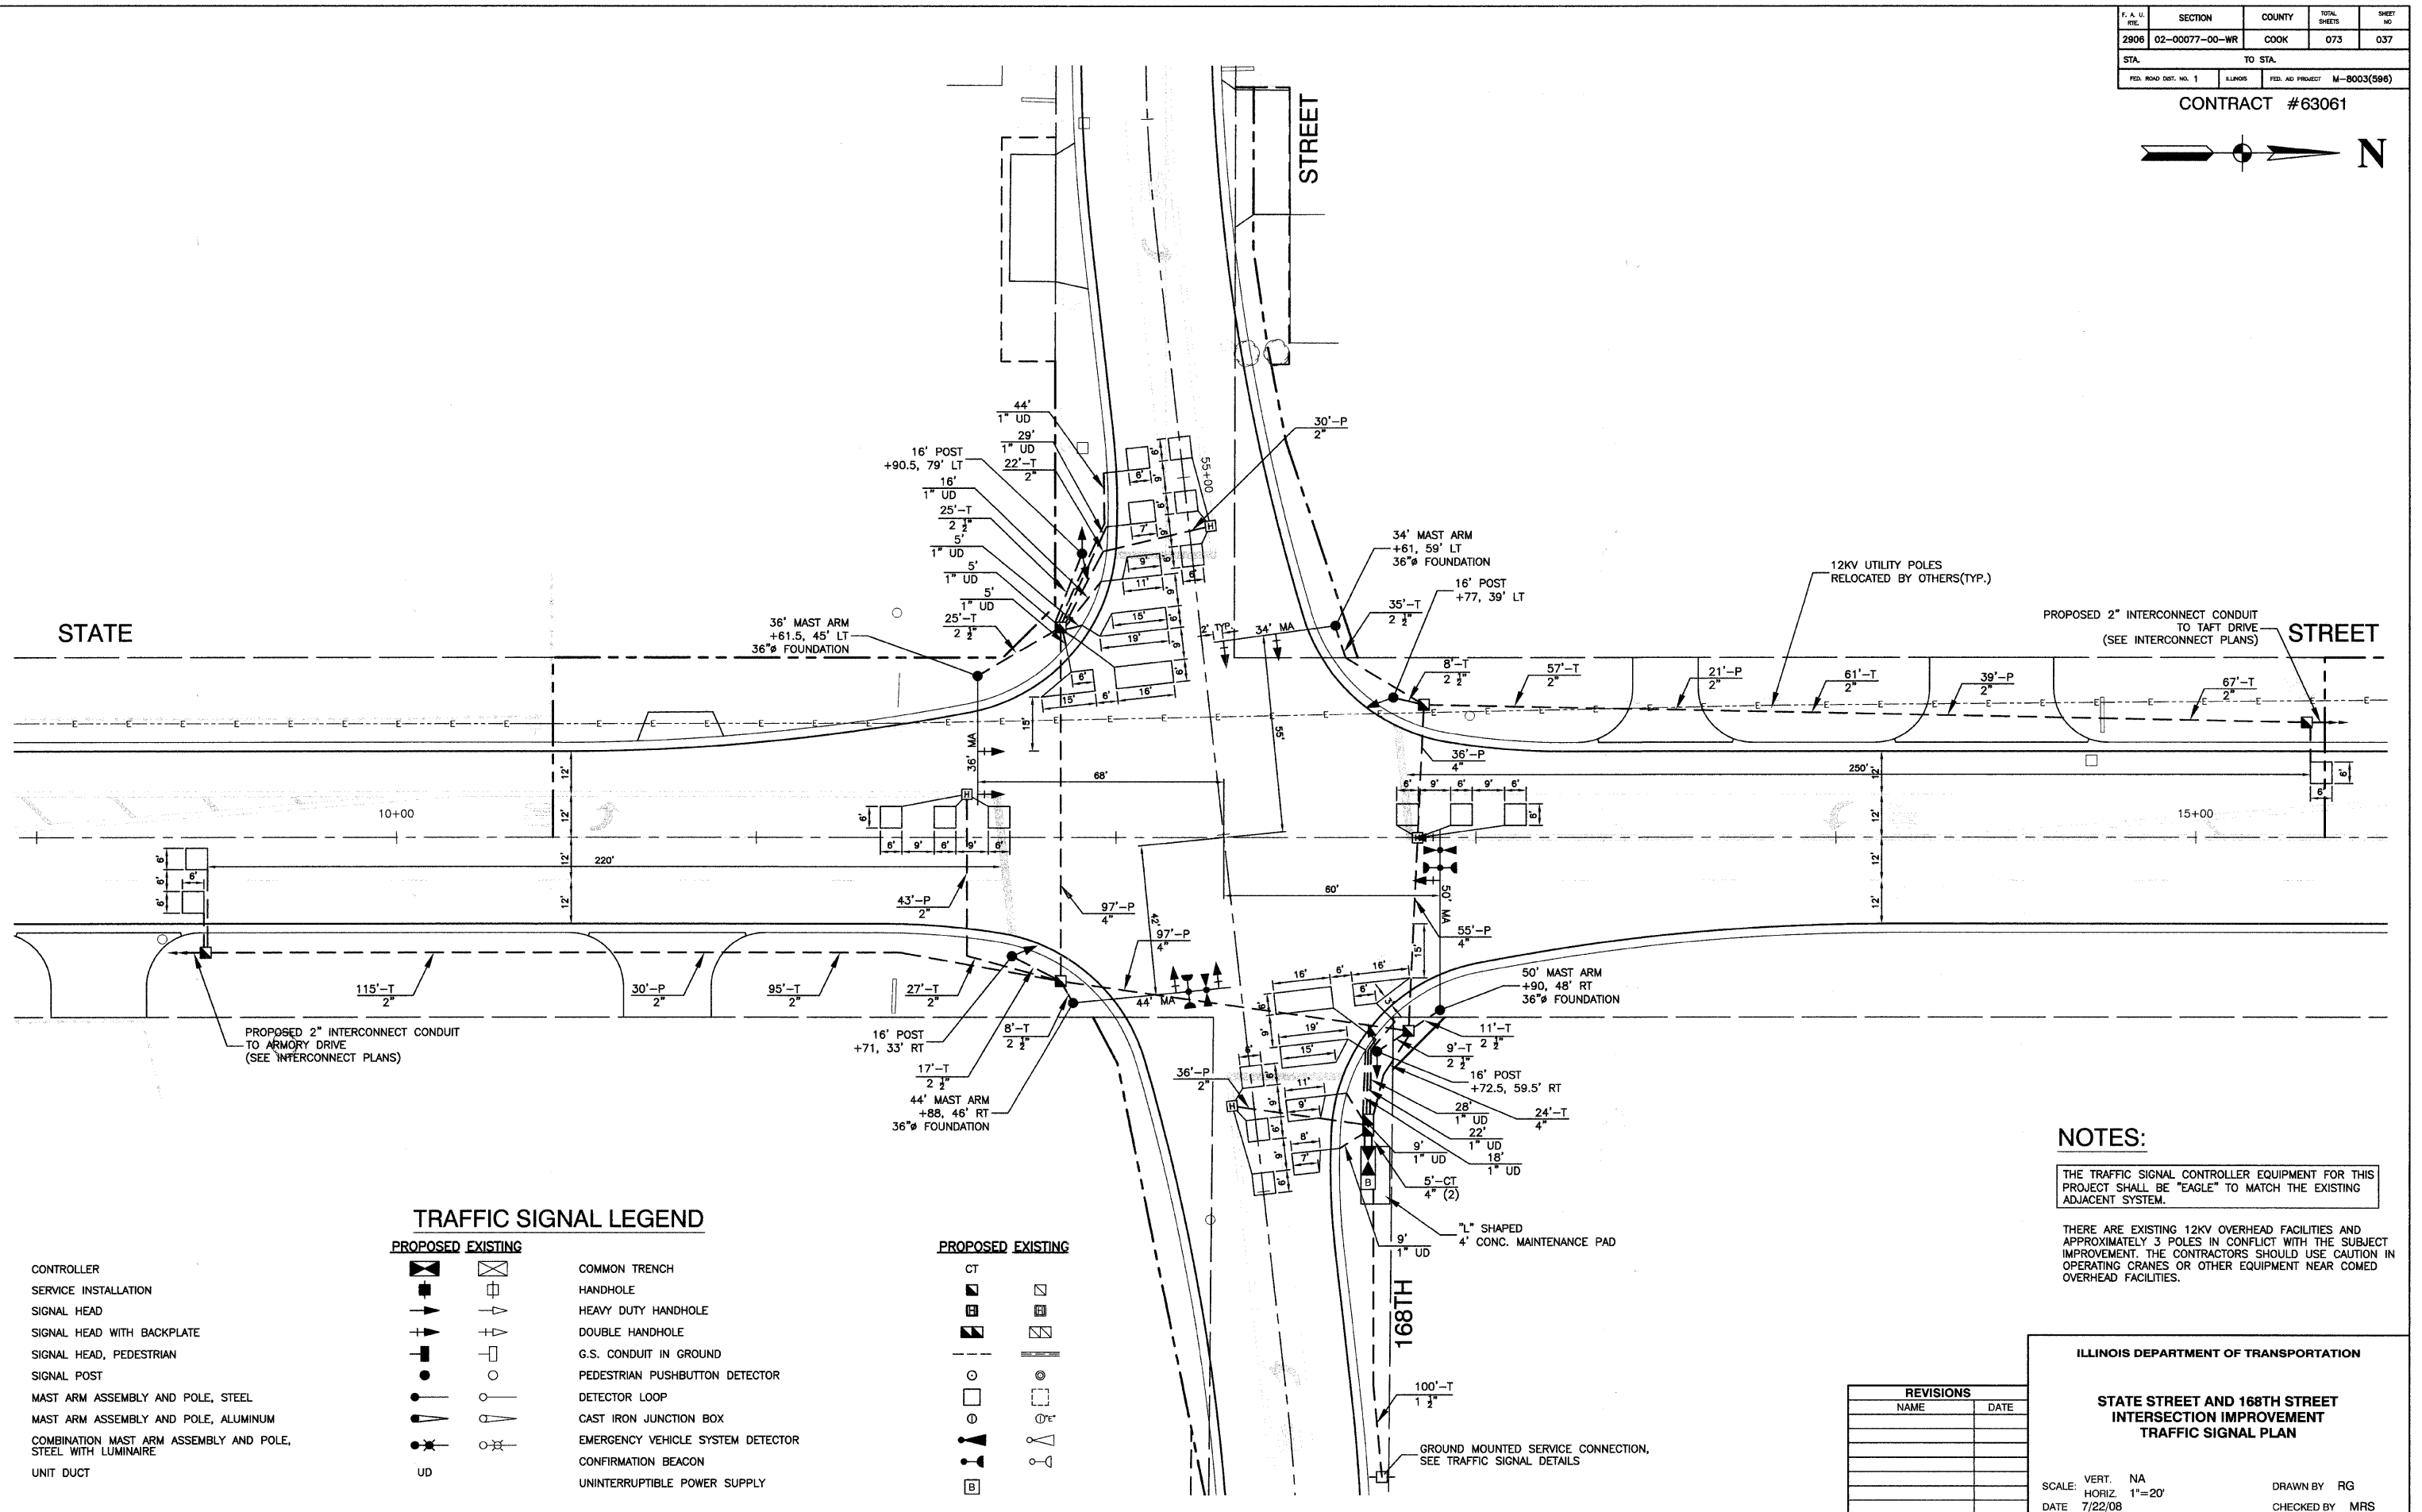


F. A. U. R/E.	SECTION	COUNTY	TOTAL SHEETS	SHEET NO.
2806	02-00077-00-WR	COOK	073	037
STA.		TO STA.		
FED. ROAD DIST. NO. 1	ALINOS	FED. AID PROJECT	M-8003(998)	

CONTRACT #63061

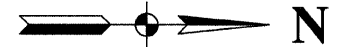

**NOTES:**

THE TRAFFIC SIGNAL CONTROLLER EQUIPMENT FOR THIS PROJECT SHALL BE "EAGLE" TO MATCH THE EXISTING ADJACENT SYSTEM.

THERE ARE EXISTING 12KV OVERHEAD FACILITIES AND APPROXIMATELY 3 POLES IN CONFLICT WITH THE SUBJECT IMPROVEMENT. THE CONTRACTORS SHOULD USE CAUTION IN OPERATING CRANES OR OTHER EQUIPMENT NEAR COMED OVERHEAD FACILITIES.

**TRAFFIC SIGNAL LEGEND**

PROPOSED		EXISTING	
CONTROLLER		COMMON TRENCH	
SERVICE INSTALLATION		HANDHOLE	
SIGNAL HEAD		HEAVY DUTY HANDHOLE	
SIGNAL HEAD WITH BACKPLATE		DOUBLE HANDHOLE	
SIGNAL HEAD, PEDESTRIAN		G.S. CONDUIT IN GROUND	
SIGNAL POST		PEDESTRIAN PUSHBUTTON DETECTOR	
MAST ARM ASSEMBLY AND POLE, STEEL		DETECTOR LOOP	
MAST ARM ASSEMBLY AND POLE, ALUMINUM		CAST IRON JUNCTION BOX	
COMBINATION MAST ARM ASSEMBLY AND POLE, STEEL WITH LUMINAIRE		EMERGENCY VEHICLE SYSTEM DETECTOR	
UNIT DUCT		CONFIRMATION BEACON	
		UNINTERRUPTIBLE POWER SUPPLY	

REVISIONS	
NAME	DATE

**ILLINOIS DEPARTMENT OF TRANSPORTATION**

**STATE STREET AND 168TH STREET  
INTERSECTION IMPROVEMENT  
TRAFFIC SIGNAL PLAN**

SCALE: VERT. NA  
HORIZ. 1"=20'  
DATE 7/22/08

DRAWN BY RG  
CHECKED BY MRS