



F. A. U. R/E.	SECTION	COUNTY	TOTAL SHEETS	SHEET NO.
2906	02-00077-00-WR	COOK	073	046
STA. 55+50		TO STA. 58+50		
FED. ROAD DIST. NO. 1	ILLINOIS	FED. AID PROJECT	M-8003(996)	


CONTRACT #63061

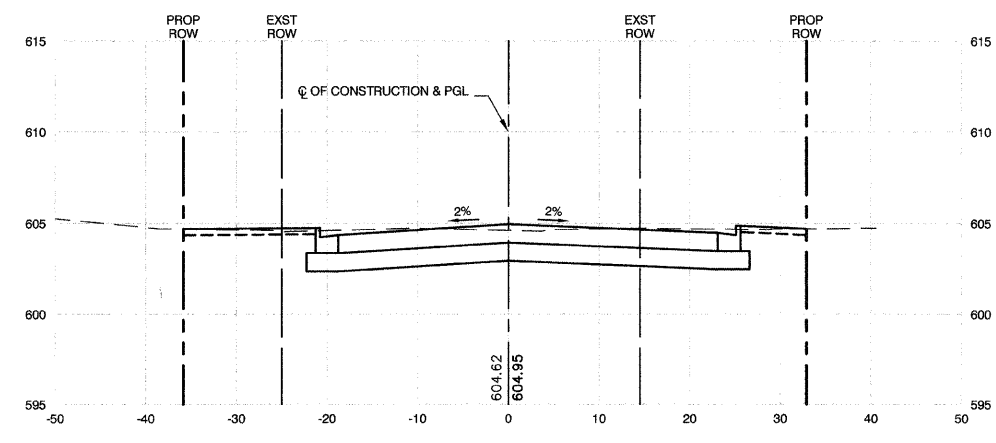


57+00  
CUT=68 FILL=0

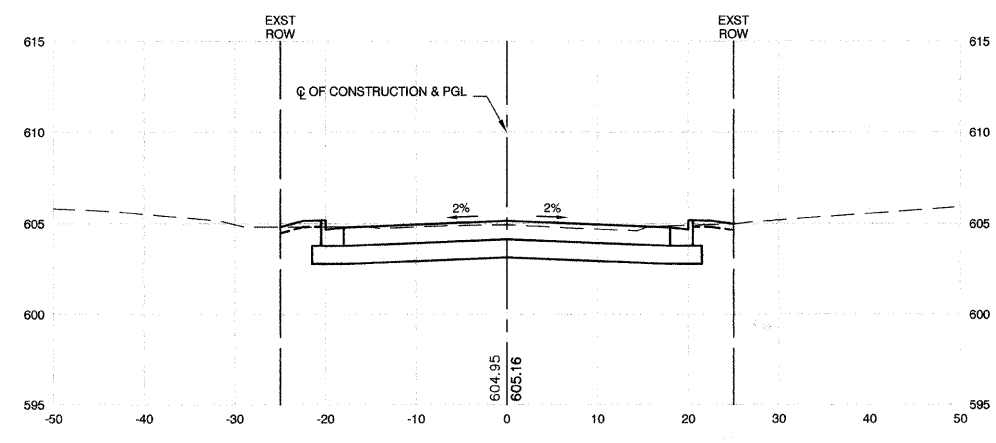


58+50  
CUT=46 FILL=0

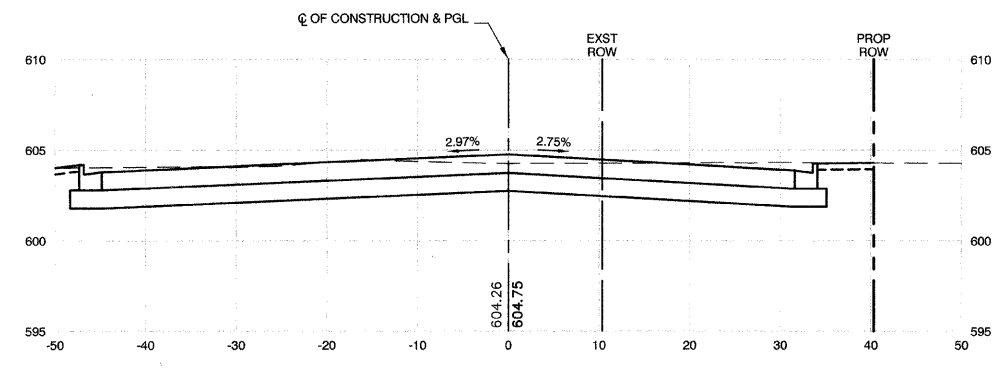


56+50

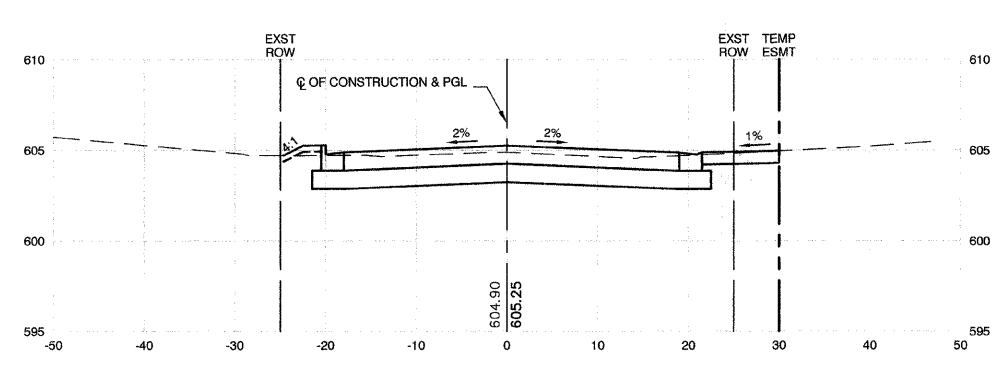


58+16  
CUT=77 FILL=1

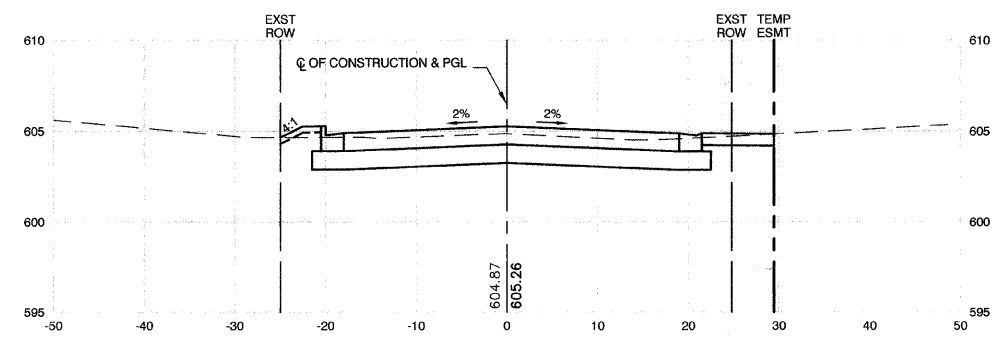

58+00  
CUT=42 FILL=1

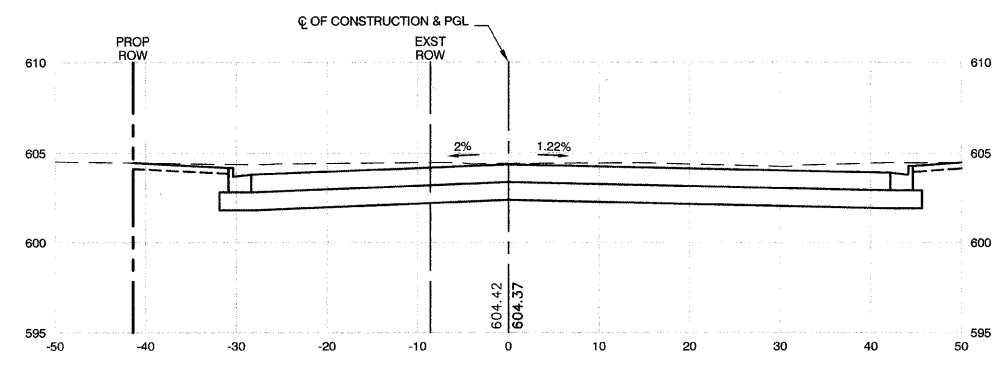

55+50  
CUT=143 FILL=0

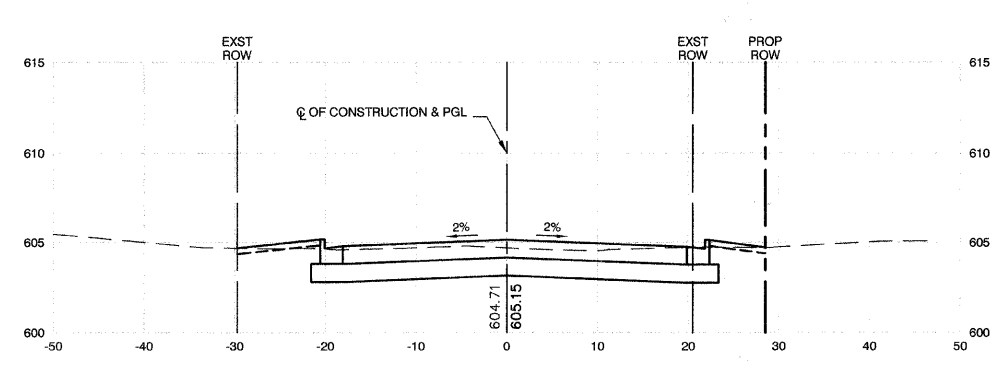

57+50  
CUT=45 FILL=1

REVISIONS	
NAME	DATE

ILLINOIS DEPARTMENT OF TRANSPORTATION

STATE STREET AND 168TH STREET  
INTERSECTION IMPROVEMENT  
CROSS SECTIONS  
168TH STREET

SCALE: VERT. 1"=5'  
HORIZ. 1"=10'

DATE 7/22/08

DRAWN BY RG/TR  
CHECKED BY EA/PKB