


F. A. U. RITE	SECTION	COUNTY	TOTAL SHEETS	SHEET NO.
2806	02-00077-00-WR	COOK	073	080
STA. 17+00		TO STA. 17+86.80		
FED. ROAD DIST. NO. 1	ILLINOIS	FED. AID PROJECT	M-8003(596)	


CONTRACT #63061

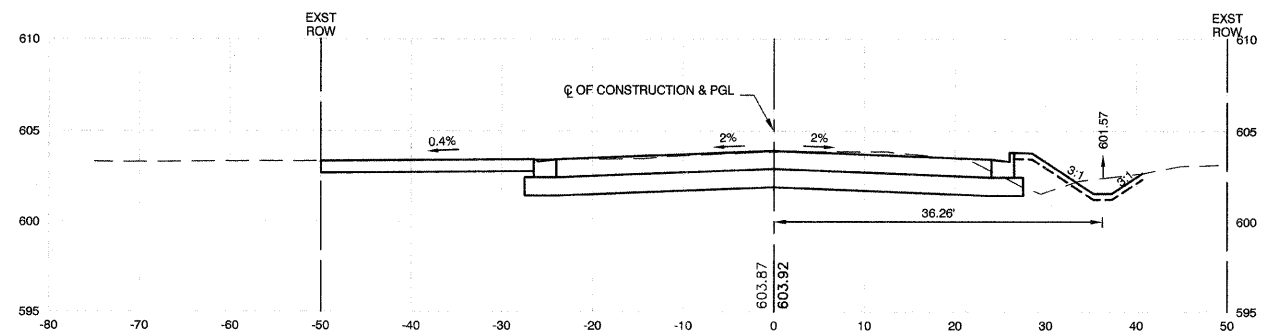

17+86.80

CUT=102


FILL=7

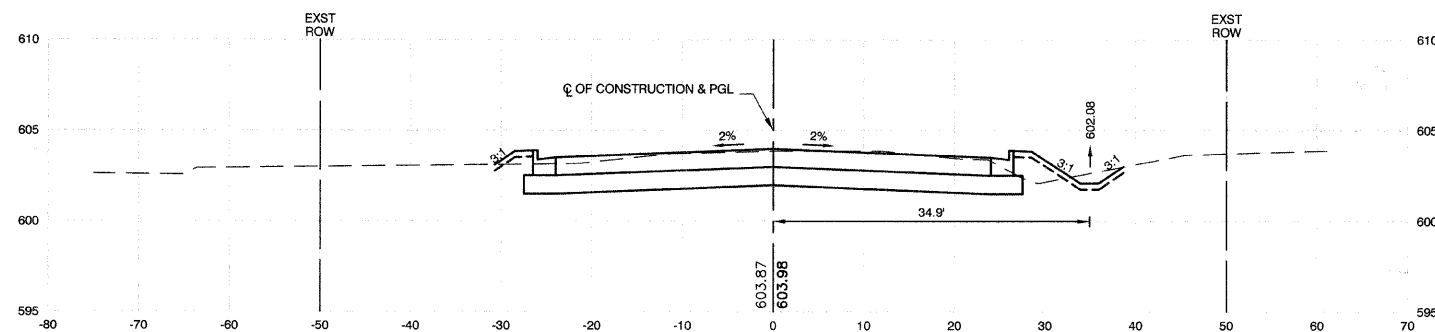

17+50

CUT=83


FILL=6

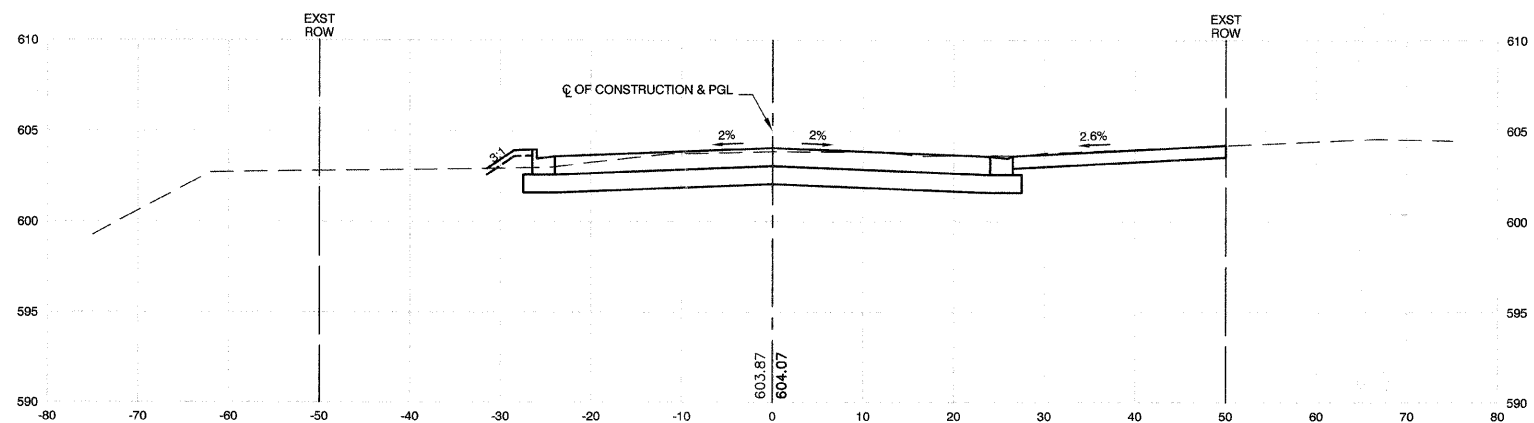

17+25.50

CUT=95

FILL=2

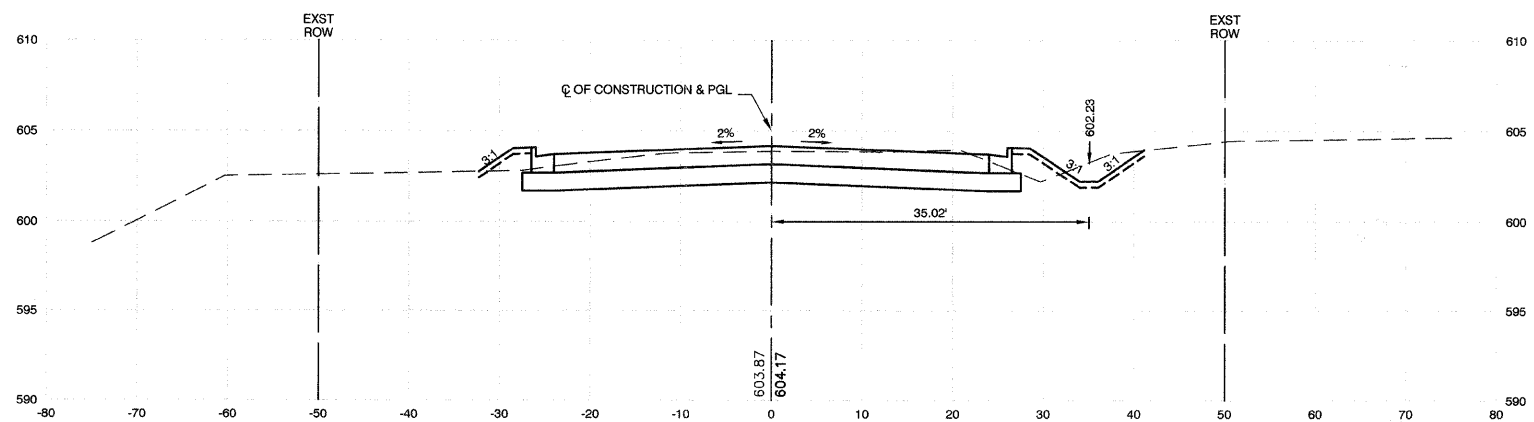

17+00

CUT=82

FILL=8

REVISIONS	
NAME	DATE

ILLINOIS DEPARTMENT OF TRANSPORTATION

STATE STREET AND 168TH STREET  
INTERSECTION IMPROVEMENT  
CROSS SECTIONS  
STATE STREET

SCALE: VERT. 1"=5'  
HORIZ. 1"=10'  
DATE 7/22/08

DRAWN BY RG/TR  
CHECKED BY EA/PKB

ROBINSON ENGINEERING, LTD.  
1700 SOUTH PARK AVENUE, SOUTH HOLLAND, ILLINOIS 60478  
(708) 331-8700 FAX (708) 331-3628  
ILLINOIS DESIGN FIRM REGISTRATION NO. 104001128

07345-XSCT-01