

ROUTE NO.	SECTION	COUNTY	TOTAL SHEETS	SHEET NO.
2714	07-00075-00-RP	COOK	16	1
ILLINOIS PROJECT M-9003 (035)				
CONTRACT NO. 63070				

**INDEX OF SHEETS ON SHEET NO. 2**




**TRAFFIC DATA**

2030 ADT = 11,600  
 POSTED SPEED LIMIT: 30 MPH  
 DESIGN SPEED 30 MPH


**DESIGN DESIGNATION**

COLLECTOR

PROJECT LOCATED IN  
 THE VILLAGE OF SCHILLER PARK

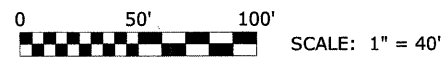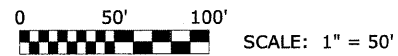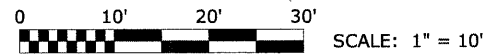


**STATE OF ILLINOIS**  
**DEPARTMENT OF TRANSPORTATION**  
**DIVISION OF HIGHWAYS**  
**PLANS FOR PROPOSED**  
**FEDERAL AID HIGHWAY**  
**FAU ROUTE 2714 (25th AVENUE)**  
**WAVELAND AVENUE TO LAWRENCE AVENUE**  
**SECTION NO. 07-00075-00-RP**  
**PROJECT M-9003 (035)**  
**VILLAGE OF SCHILLER PARK**  
**COOK COUNTY**  
**JOB NO. C-91-414-08**

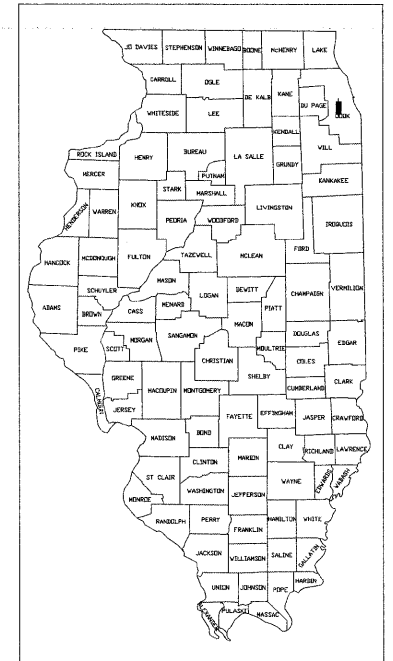


LOCATION OF SECTION INDICATED THIS:

FULL SIZE PLANS HAVE BEEN PREPARED USING STANDARD ENGINEERING SCALES. REDUCED SIZED PLANS WILL NOT CONFORM TO STANDARD SCALES. IN MAKING MEASUREMENTS ON REDUCED PLANS, THE ABOVE SCALES MAY BE USED.

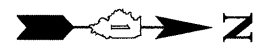

**LOCATION MAP**  
 RANGE 12 EAST

PROJECT ENDS  
 STATION 106+75  
 25th AVENUE

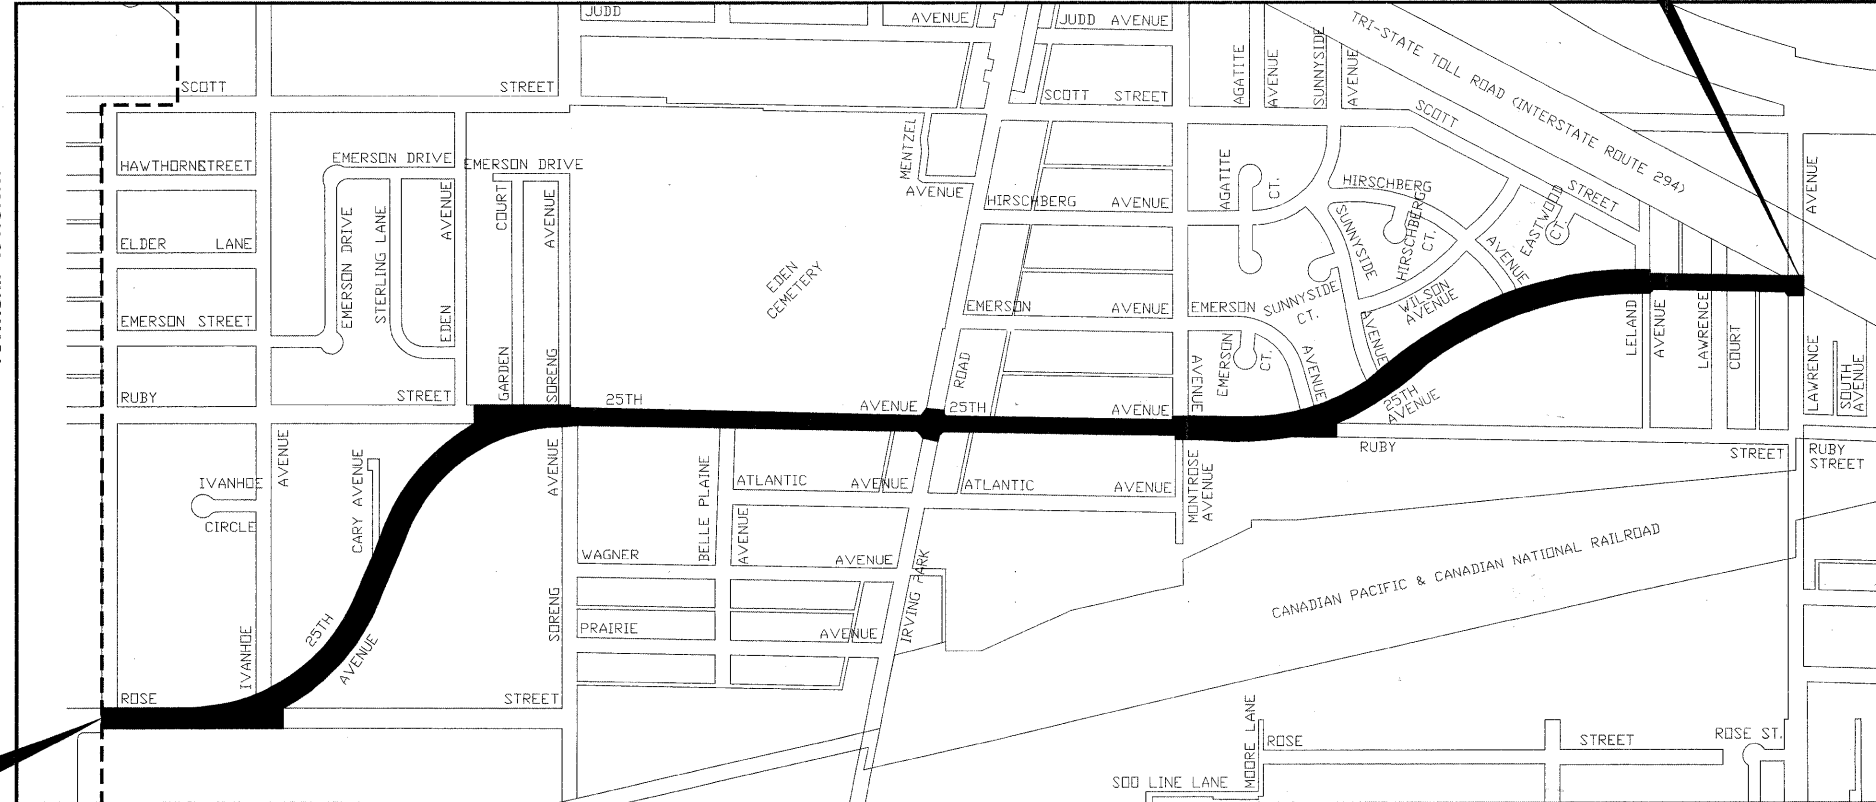

- AREA OF IMPROVEMENT

NOT TO SCALE  
 GROSS LENGTH OF IMPROVEMENT = 8,015 FT. = 1.518 MI.



**Know what's below.  
 Call before you dig.**

CONTRACT NO. 63070

PROJECT BEGINS  
 STATION 26+60  
 25th AVENUE

STATE OF ILLINOIS  
 ILLINOIS DEPARTMENT OF TRANSPORTATION  
 DIVISION OF HIGHWAYS

APPROVED *Anna Montano* 8/14/08 20 08  
 VILLAGE OF SCHILLER PARK, PRESIDENT

PASSED *Christopher M. Holy* SEPTEMBER 02 20 08  
 DISTRICT ENGINEER OF LOCAL ROADS & STREETS

RELEASED FOR BID  
 BASED ON LIMITED  
 REVIEW *Dean M. O'Keefe* SEPTEMBER 3, 20 08  
 DEPUTY DIRECTOR OF HIGHWAYS,  
 REGION 1 ENGINEER

*Mark D. Lucas*



DATE SIGNED: 8-1-08  
 LICENSE EXPIRES: 11-30-09

EDWIN HANCOCK ENGINEERING COMPANY  
 9933 ROOSEVELT ROAD PHONE : (708) 865-0300  
 WESTCHESTER, ILLINOIS 60154

Drawing file: W:\Projects\80006062 - 25th Ave Improvement\Cover.dwg Aug 01, 2008 - 9:57am  
 FIELD ENGINEER: MARILYN SOLOMON, (847)705-4407