


EXISTING TYPICAL CROSS SECTION

25th AVENUE
(STATION 26+60 TO STATION 106+75)

EXISTING LEGEND OF SYMBOLS

SYMBOL	DESCRIPTION
A	EXISTING INTERMITTENT PORTLAND CEMENT CONCRETE SIDEWALK, 5"
B	EXISTING COMBINATION CONCRETE CURB & GUTTER, TYPE B-6.18 OR AS NOTED
C	EXISTING PORTLAND CEMENT CONCRETE PAVEMENT, 10"
D	EXISTING SUB-BASE GRANULAR MATERIAL, 4"
E	EXISTING #5 TIE BARS SPACED 2'-6" O.C.
F	EXISTING #5 TIE BARS SPACED 2'-6" O.C.

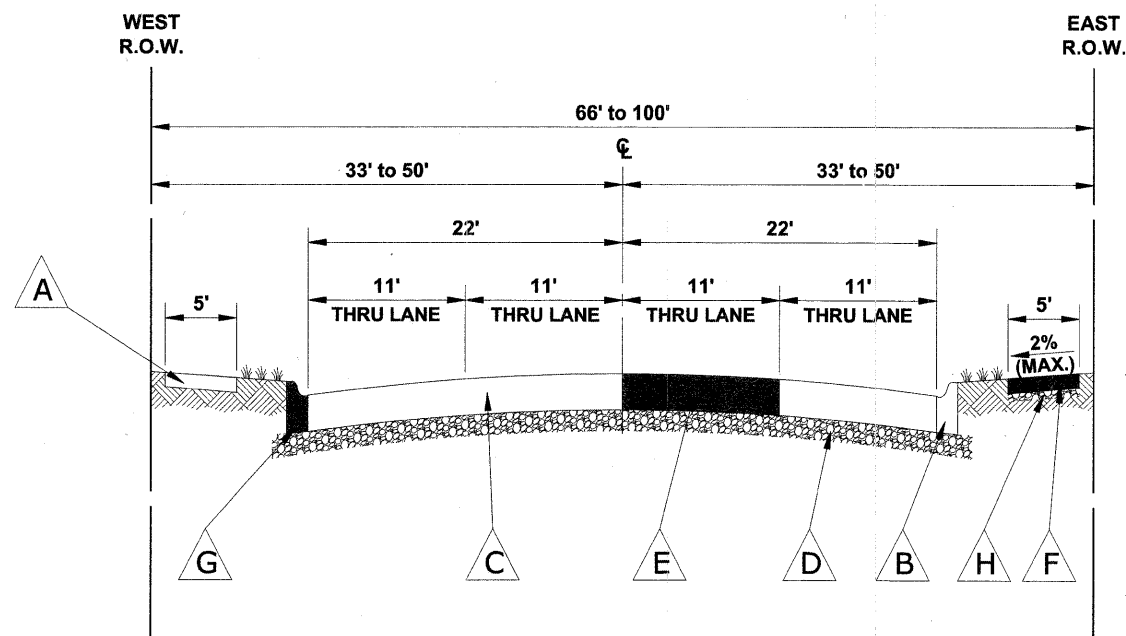

PROPOSED TYPICAL CROSS SECTION

25th AVENUE
(STATION 26+60 TO STATION 106+75)

PROPOSED LEGEND OF SYMBOLS

SYMBOL	DESCRIPTION
A	EXISTING INTERMITTENT PORTLAND CEMENT CONCRETE SIDEWALK, 5"
B	EXISTING COMBINATION CONCRETE CURB & GUTTER, TYPE B-6.18 OR AS NOTED
C	EXISTING PORTLAND CEMENT CONCRETE PAVEMENT, 10"
D	EXISTING SUB-BASE GRANULAR MATERIAL, 4"
E	CLASS B PATCH, 10"
F	PROPOSED INTERMITTENT PORTLAND CEMENT CONCRETE SIDEWALK, 5", WITH EARTH EXCAVATION (SPECIAL)
G	PROPOSED INTERMITTENT COMBINATION CONCRETE CURB & GUTTER REMOVAL & REPLACEMENT
H	AGGREGATE BASE COURSE, TYPE B, 2" (COST INCLUDED IN PORTLAND CEMENT CONCRETE SIDEWALK, 5")

REVISION	DATE

SCHILLER PARK
25th AVENUE IMPROVEMENT
EXISTING & PROPOSED TYPICAL
CROSS SECTIONS

SCALE: NOT TO SCALE

DRAWN BY: LEV, DMM, MK
CHECKED BY: BP
DATE: 7/23/2008

E.H.E. PROJECT NO.: 800-08-06201



◆ Civil Engineers
◆ Municipal Consultants
◆ Established 1911

9933 Roosevelt Road
Westchester, Illinois 60154-2780
Phone: 708/865-0300
Fax: 708/865-1212

Drawing file: W:\Projects\80008062 - 25th Ave Improvement\TYPSEC.dwg Jul 23, 2008 - 4:26pm