



ROUTE NO.	SECTION	COUNTY	TOTAL SHEETS	SHEET NO.
2714	07-00075-00-RP	COOK	16	10
ILLINOIS PROJECT M-9003 (035)				
CONTRACT NO. 63070				

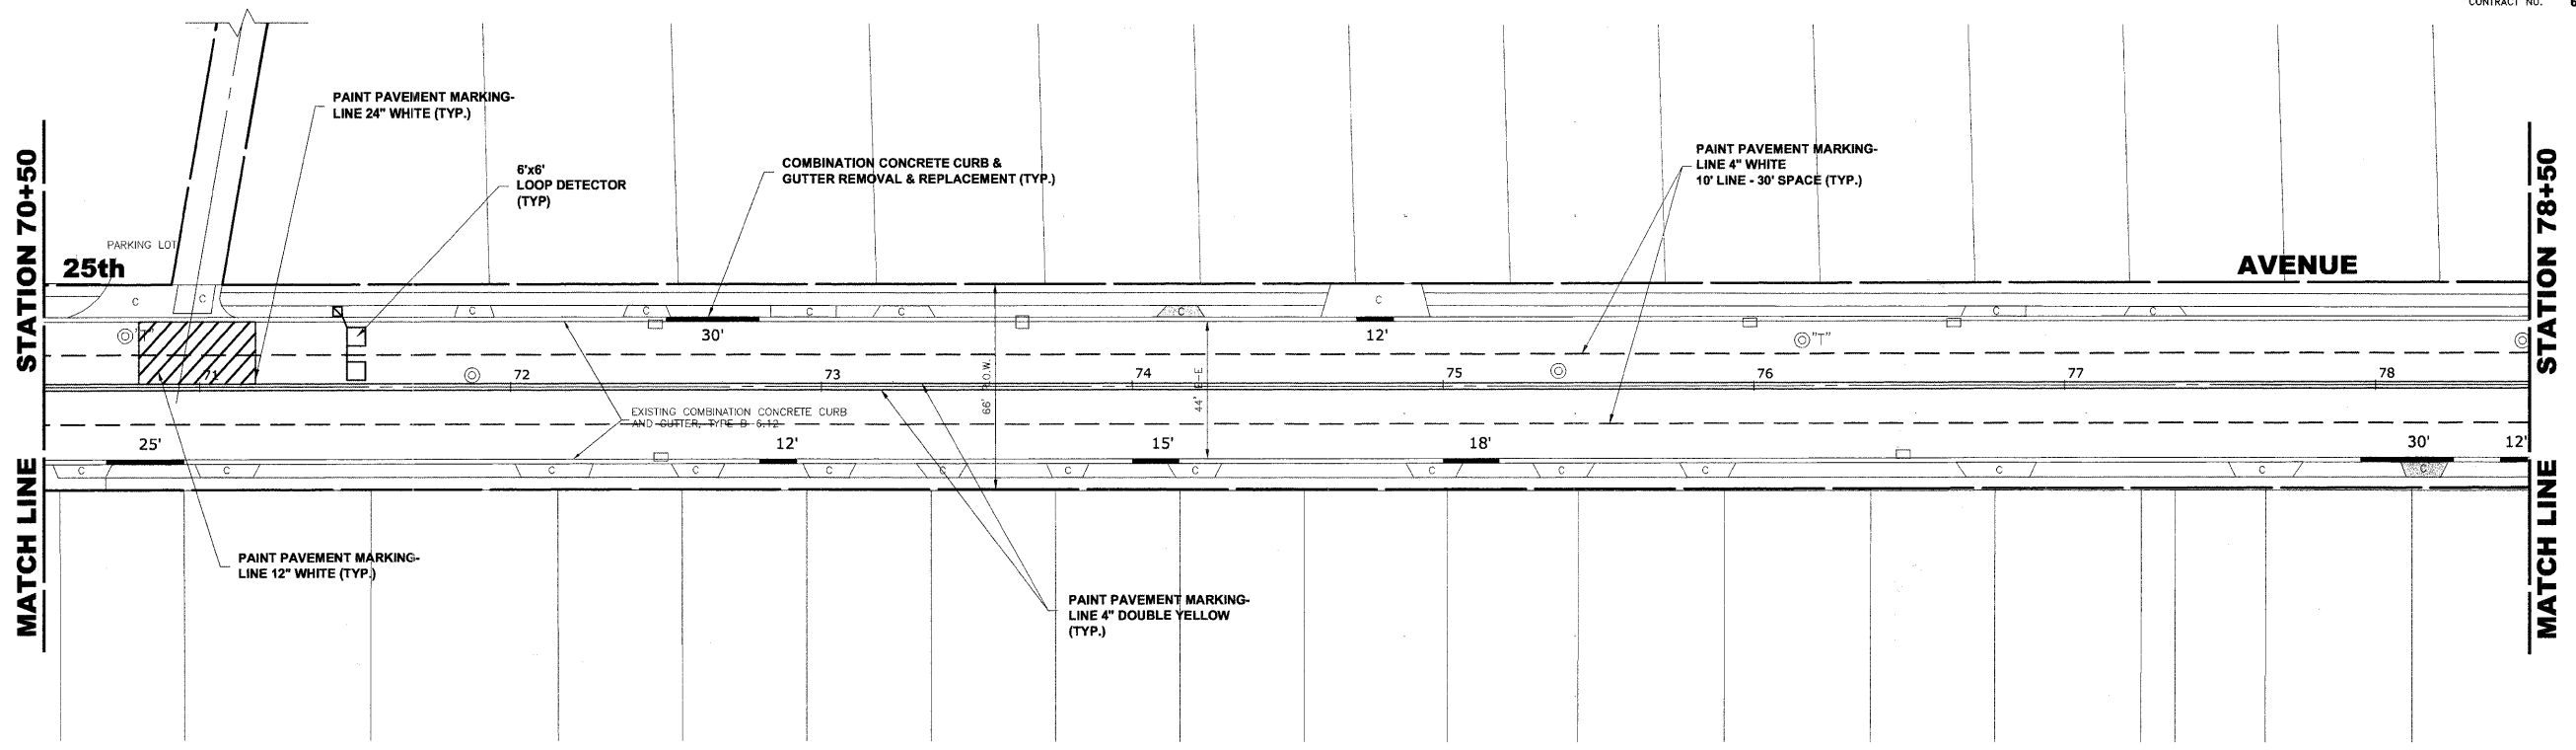

NOTE :
LOCATION & ROUTE OF PROPOSED SIDEWALK
TO BE DETERMINED IN FIELD BY ENGINEER.

LEGEND:
A DETECTABLE WARNING

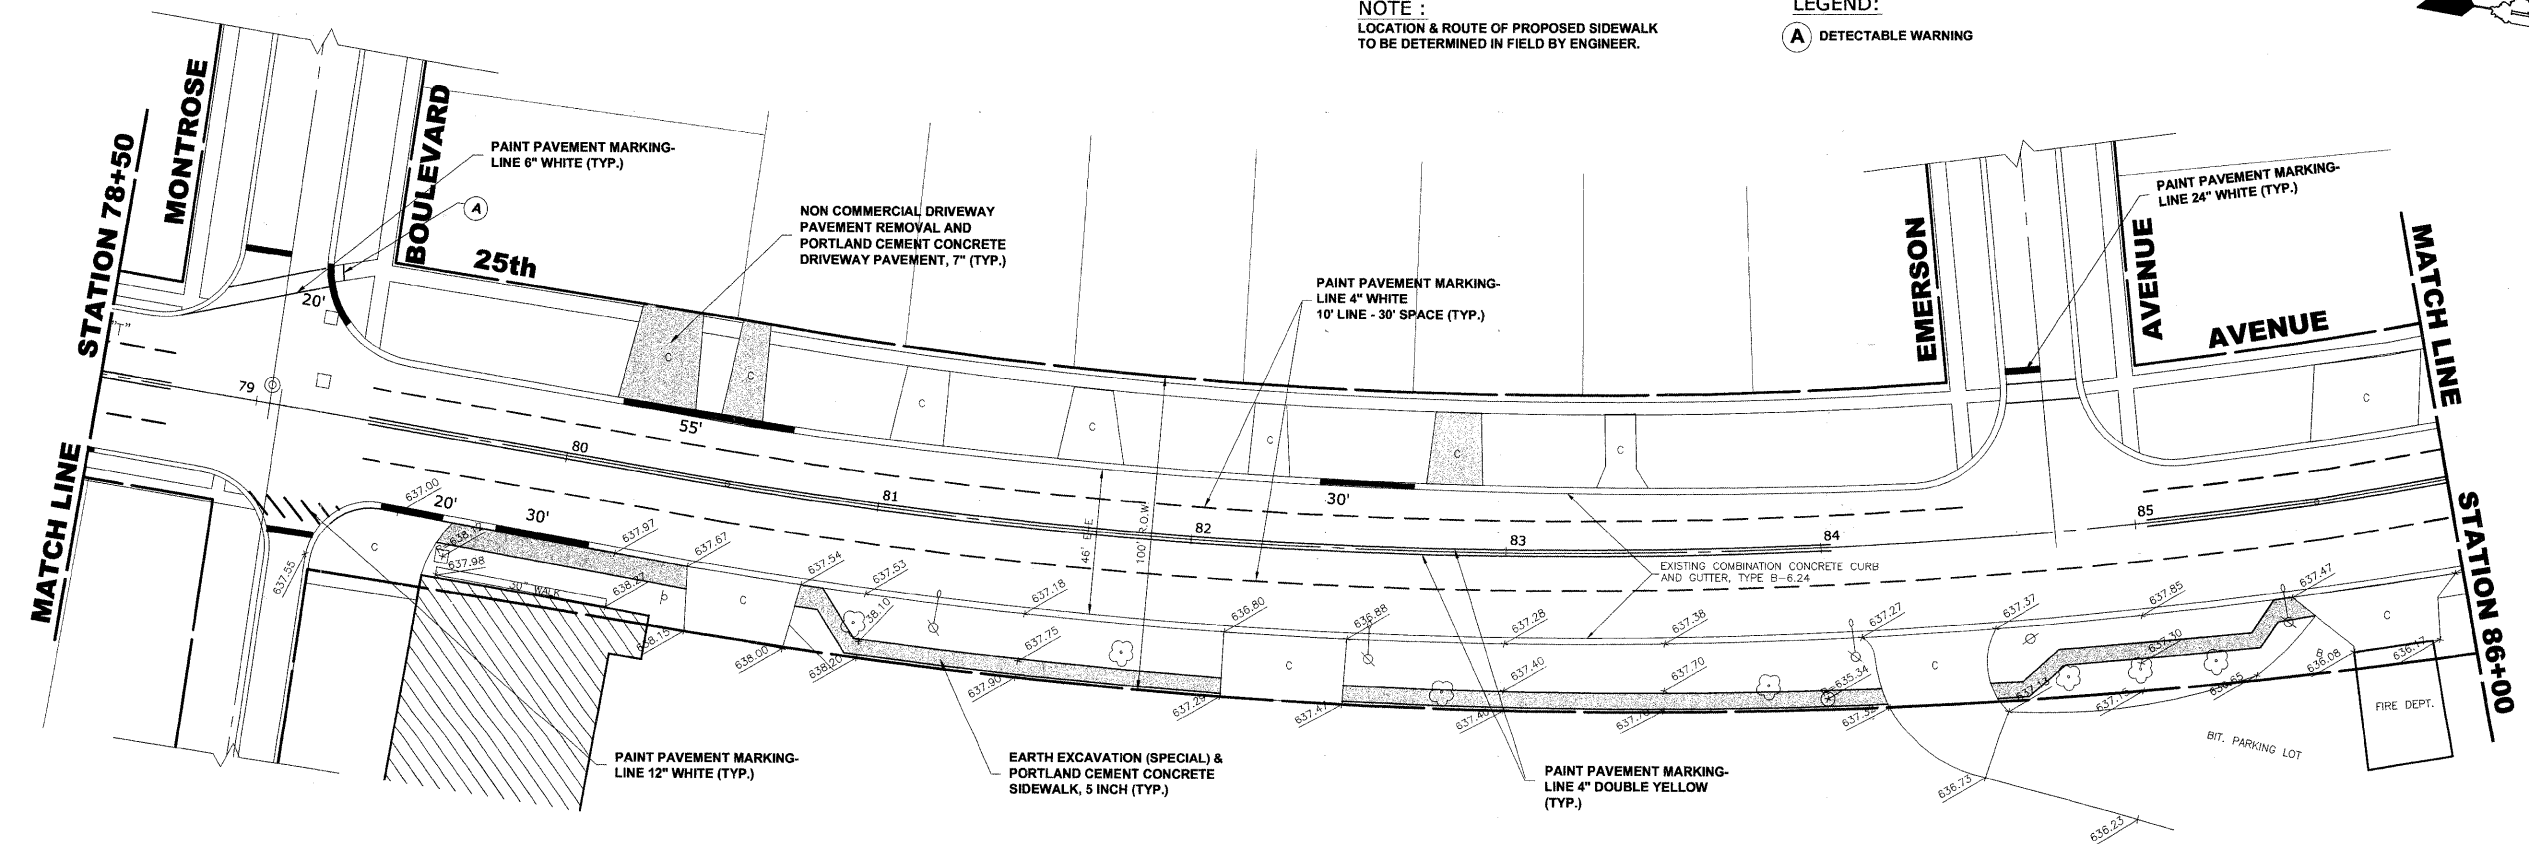

Drawing file: W:\Projects\80009062 - 25th Ave Improvement\25th Avenue\25th Avenue.dwg Jul 23, 2008 - 4:50pm

REVISION:	DATE:

**SCHILLER PARK
25th AVENUE IMPROVEMENT
(WAVELAND AVENUE TO
LAWRENCE AVENUE)**

SCALE: 1"=30'

DRAWN BY: LEV, DMM, MK
CHECKED BY: BP
DATE: 7/23/2008

HANCOCK ENGINEERING ♦ Civil Engineers ♦ Municipal Consultants ♦ Established 1911

933 Roosevelt Road
Westchester, Illinois 60154-2780
Phone: 708/865-0300
Fax: 708/865-1212