
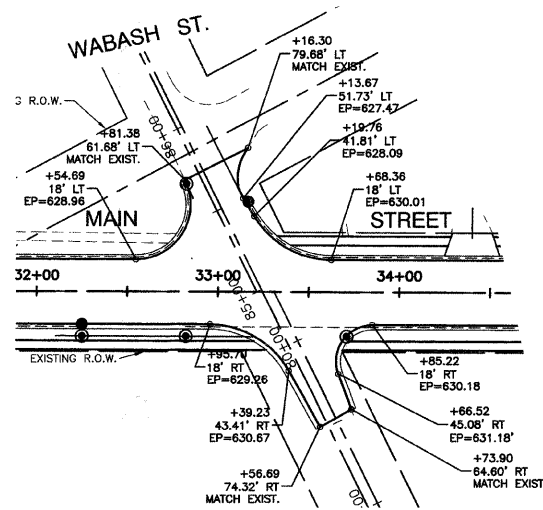
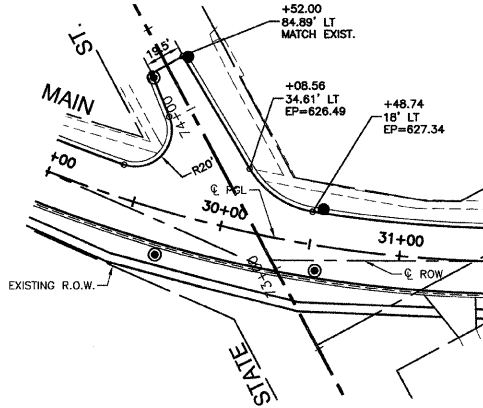
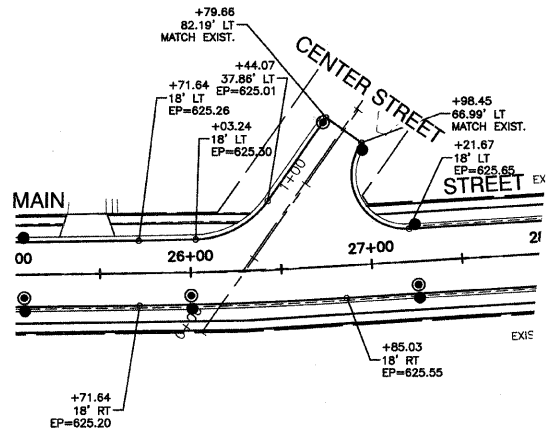
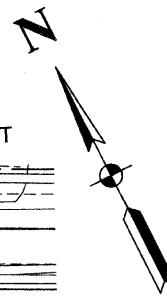
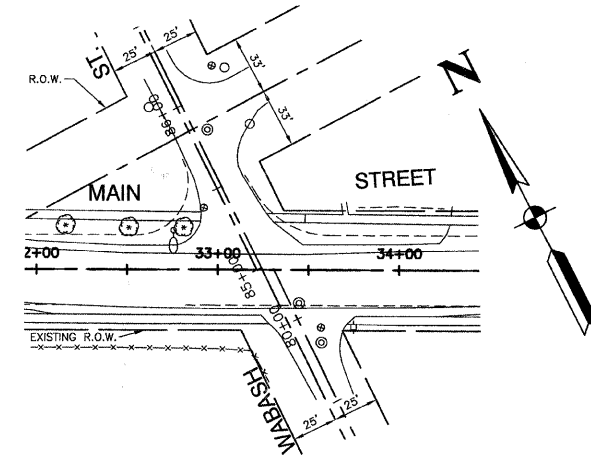
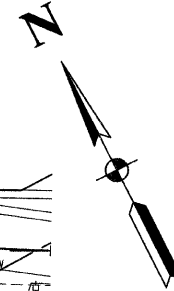
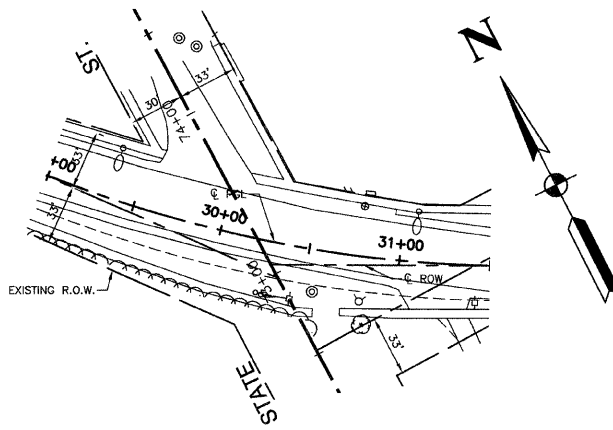
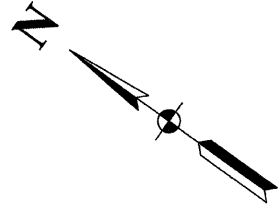



FAU RFE	SECTION	COUNTY	TOTAL SHEETS	SHEET NO
3603	03-00049-00-FP	COOK	045	012
STA.		TO STA.		
FED. ROAD DIST. NO. 1		ILLINOIS	FED. AID PROJECT M8003 (559)	

CONTRACT #63078

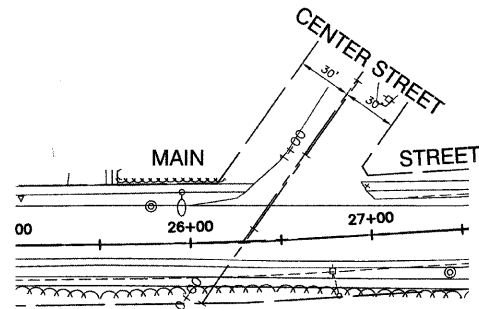

BENCH MARK: #96

N FLANGE OF HYD N SIDE GLENWOOD CHICAGO HEIGHTS RD
BETWEEN GLENWOOD OAKS AND FOREST PRESERVE
ELEVATION = 621.80

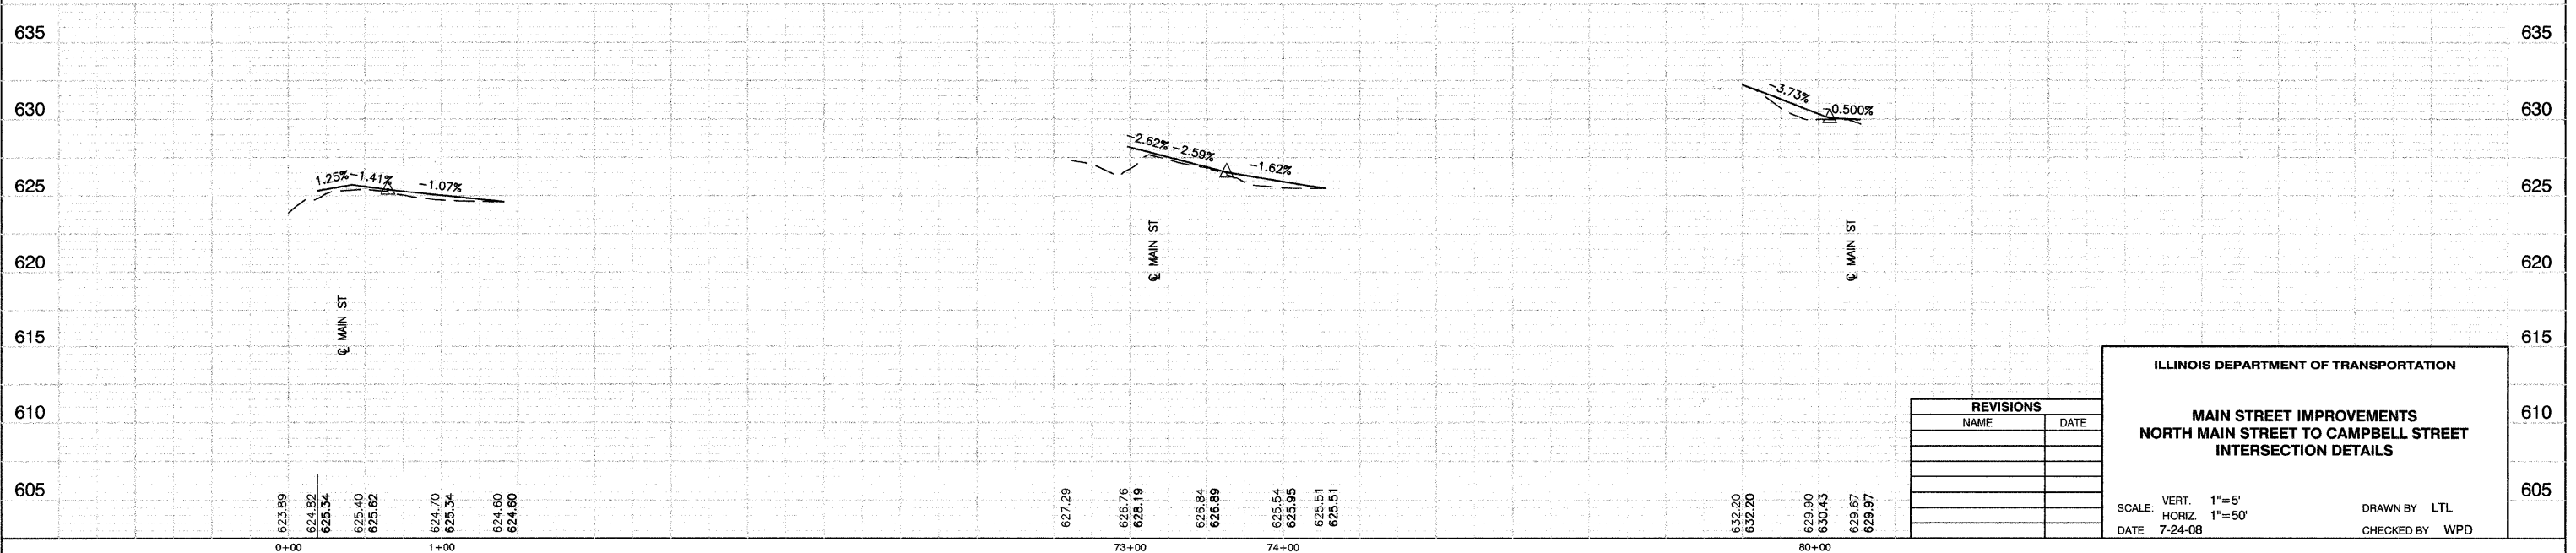

REVISIONS	
NAME	DATE

ILLINOIS DEPARTMENT OF TRANSPORTATION

**MAIN STREET IMPROVEMENTS
NORTH MAIN STREET TO CAMPBELL STREET
INTERSECTION DETAILS**

SCALE: VERT. 1"=5'
HORIZ. 1"=50'

DATE 7-24-08

DRAWN BY LTL
CHECKED BY WPD