


FAU RE.	SECTION	COUNTY	TOTAL SHEETS	SHEET NO.
3603	03-00049-00-FP	COOK	045	042
STA.		TO STA.		
FED. ROAD DIST. NO. 1		ILLINOIS	FED. AID PROJECT M8003 (559)	

CONTRACT #63078

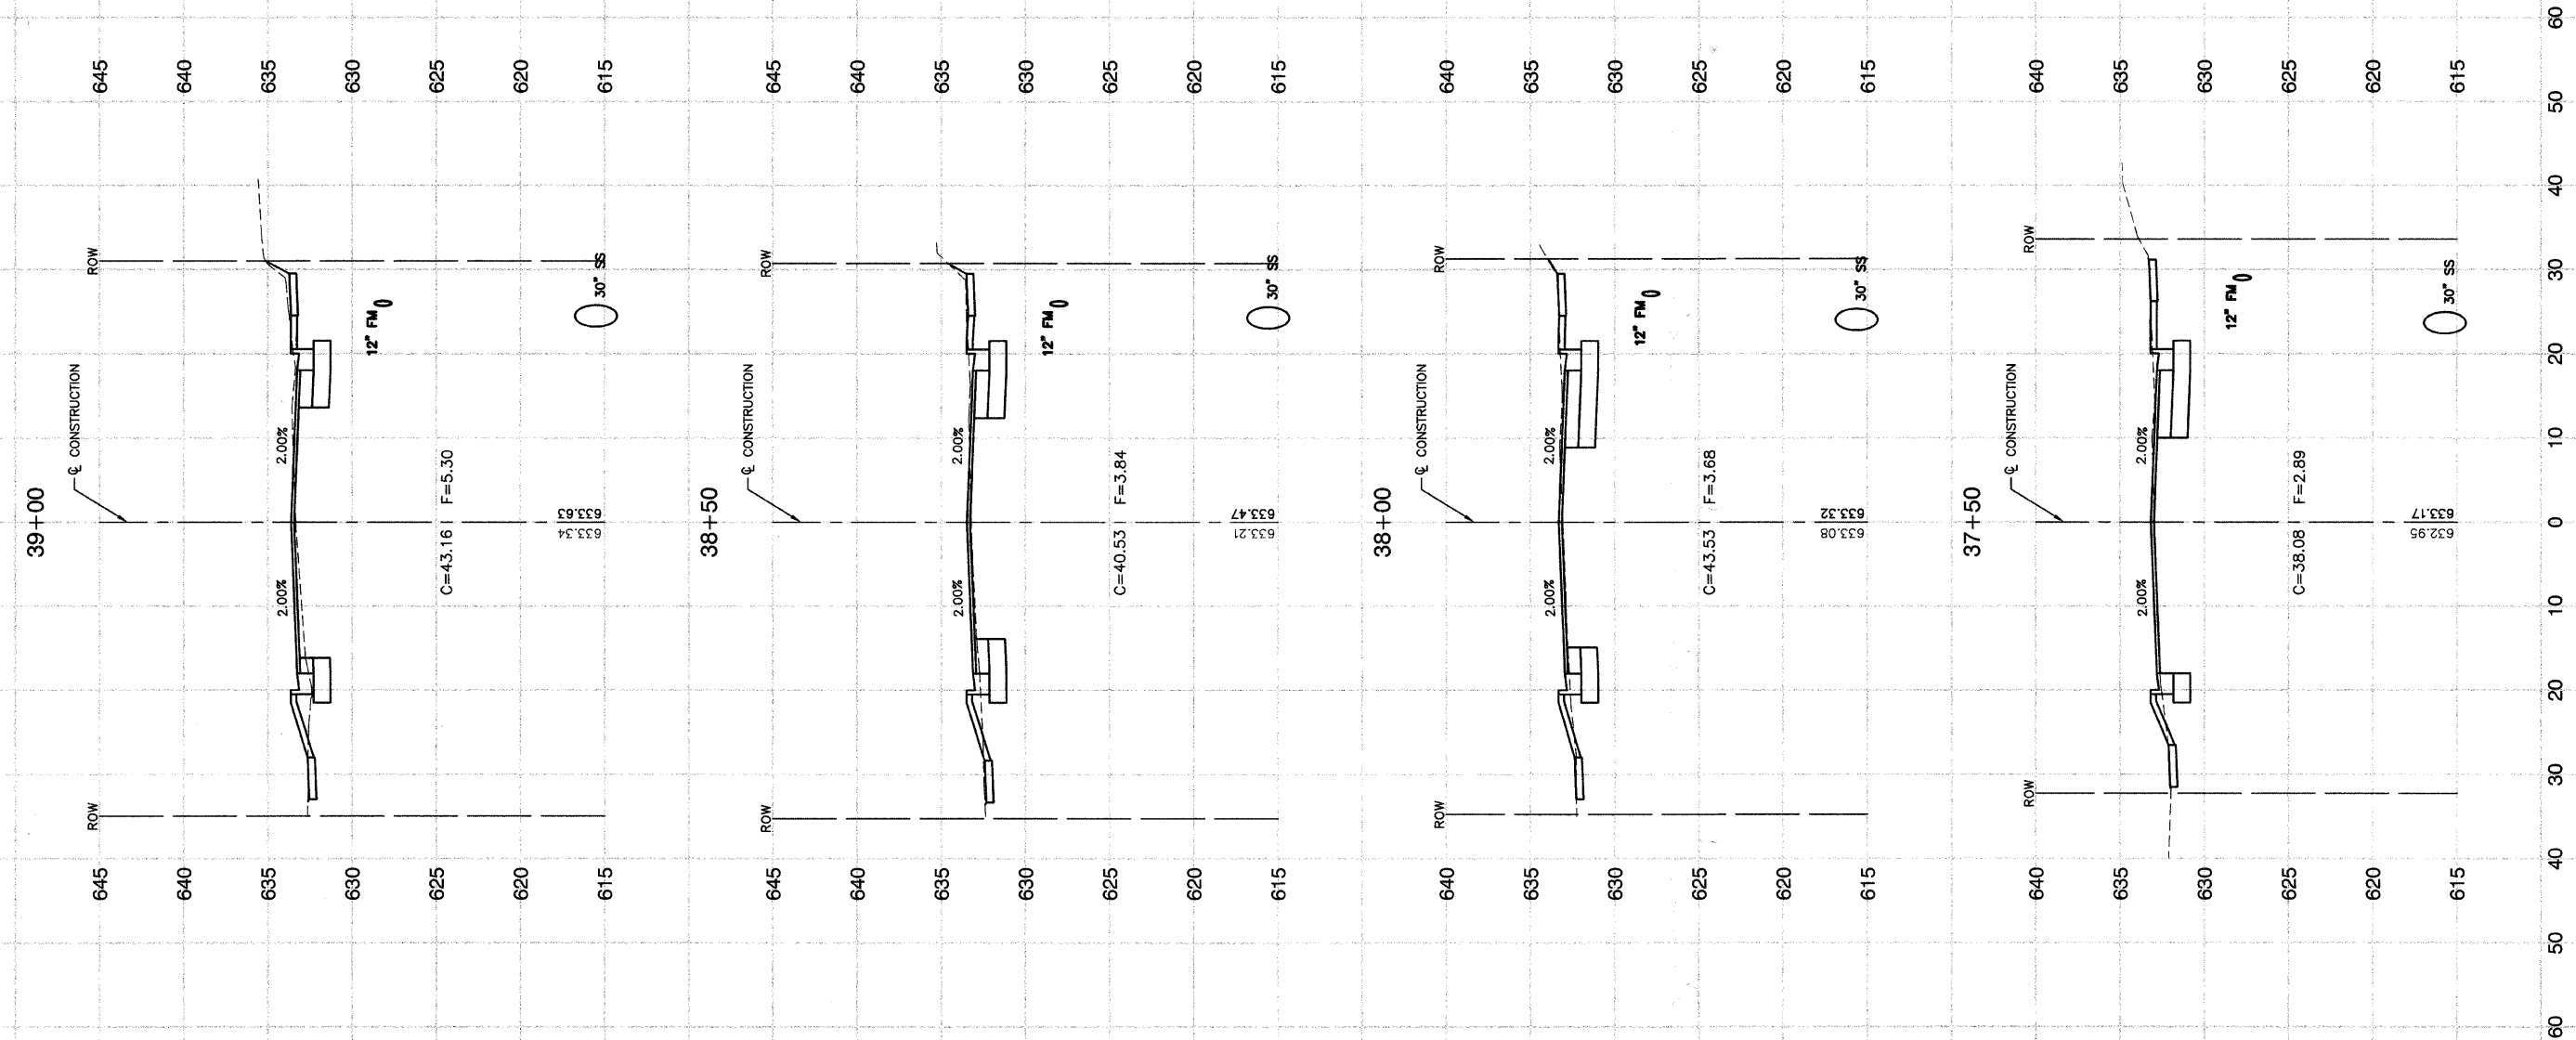

REVISIONS	
NAME	DATE

ILLINOIS DEPARTMENT OF TRANSPORTATION

**MAIN STREET IMPROVEMENTS
 NORTH MAIN STREET TO CAMPBELL STREET
 CROSS SECTIONS**

SCALE: VERT. 1"=5'
 HORIZ. 1"=10'

DATE 7-24-08

DRAWN BY EC
 CHECKED BY WPD