


FAU RITE.	SECTION	COUNTY	TOTAL SHEETS	SHEET NO.
3603	03-00049-00-FP	COOK	045	044
STA.		TO STA.		
FED. ROAD DIST. NO. 1		ILLINOIS	FED. AID PROJECT M8003 (559)	

CONTRACT #63078

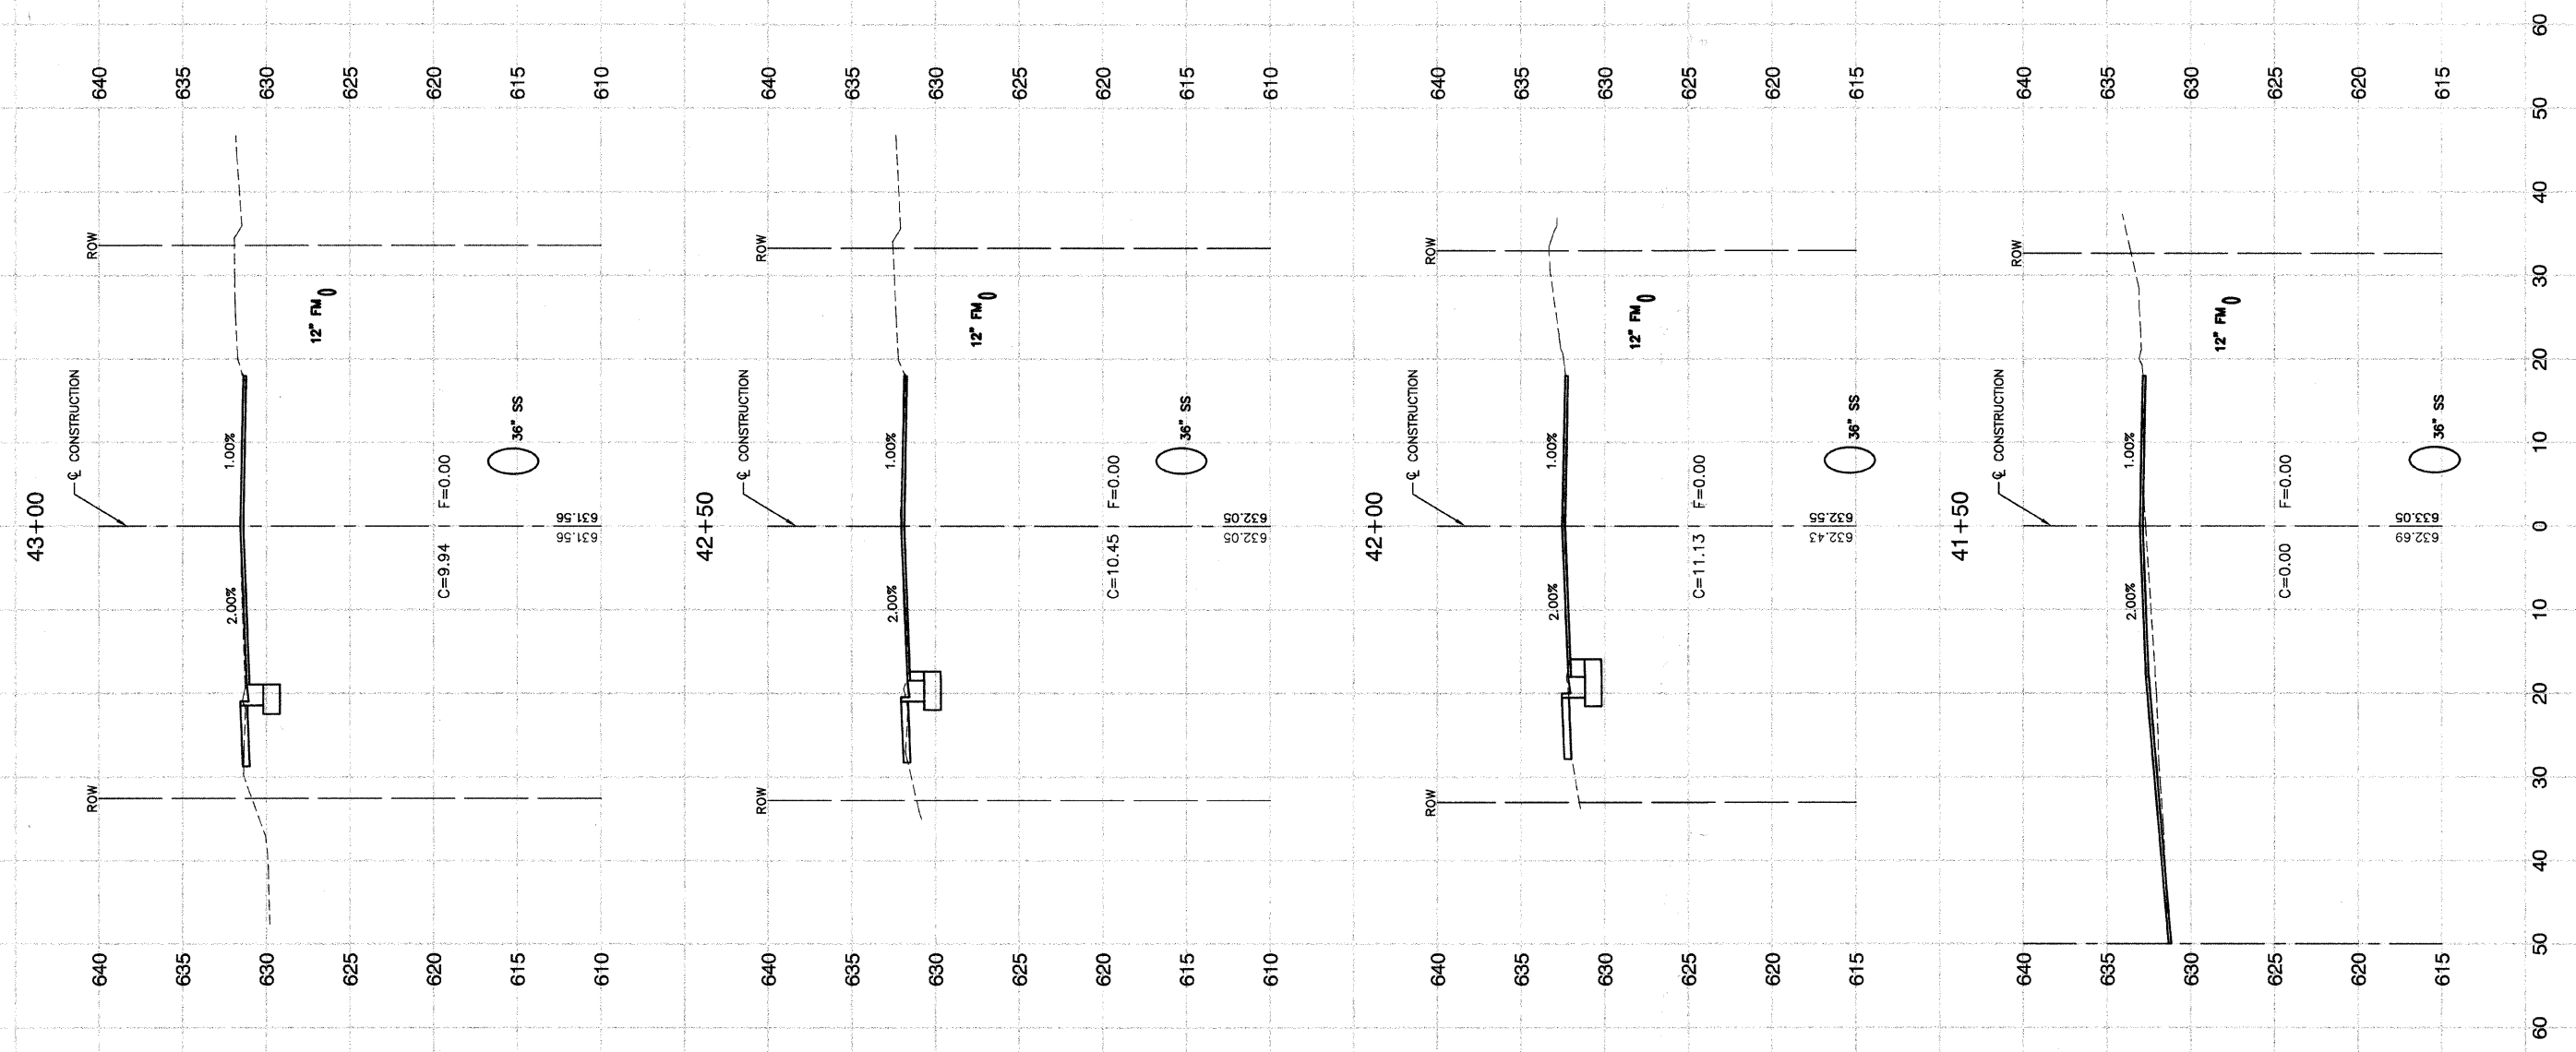

REVISIONS	
NAME	DATE

ILLINOIS DEPARTMENT OF TRANSPORTATION
MAIN STREET IMPROVEMENTS
NORTH MAIN STREET TO CAMPBELL STREET
CROSS SECTIONS

SCALE: VERT. 1"=5'
 HORIZ. 1"=10'
 DATE 7-24-08
 DRAWN BY EC
 CHECKED BY WPD