
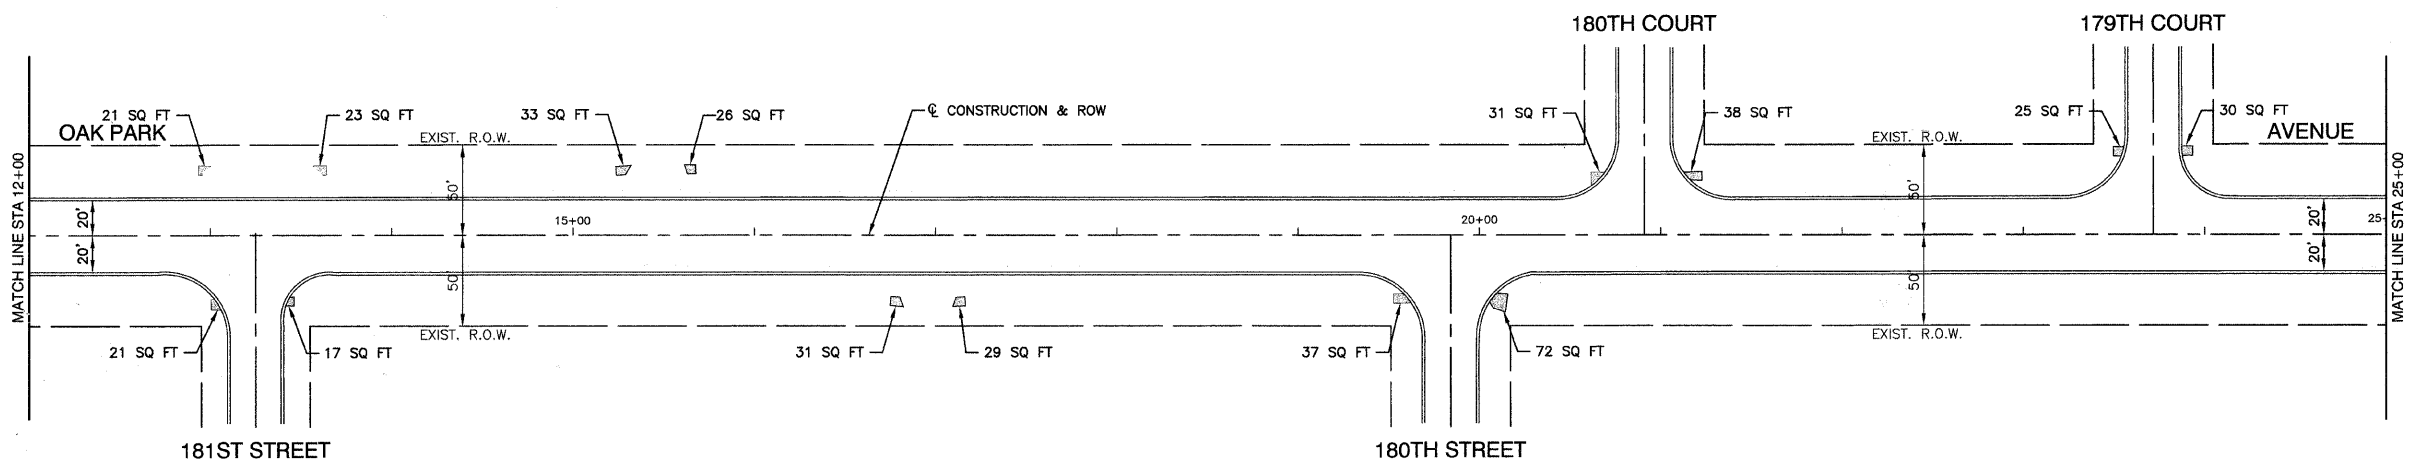


F. A. U. RITE	SECTION	COUNTY	TOTAL SHEETS	SHEET NO
2774	08-00106-00-RS	COOK	019	004
STA.		TO STA.		
FED. ROAD DIST. NO.		ILLINOIS	FED. AID PROJECT	

CONTRACT #63079

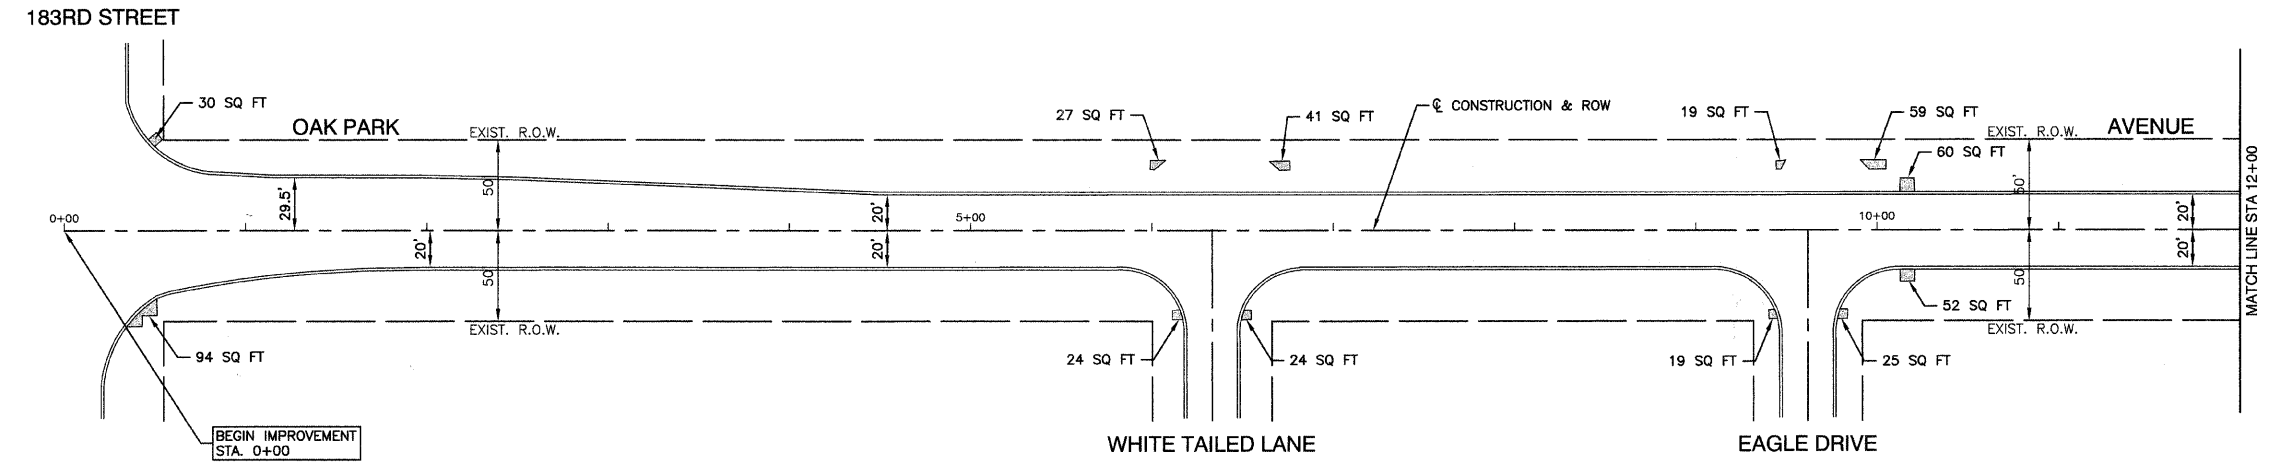

NOTE:
LIMIT OF CONSTRUCTION ON ALL SIDE STREETS IS THE RADIUS RETURN PLUS 10' BUTT JOINT

- LEGEND**
- CLASS D PATCHES
 - CLASS C PATCHES
 - HMA DRIVEWAY REMOVAL AND REPLACEMENT
 - CONCRETE DRIVEWAY REMOVAL AND REPLACEMENT
 - CONCRETE SIDEWALK REMOVAL AND REPLACEMENT
 - BUTT JOINTS
 - CURB & GUTTER REMOVAL AND REPLACEMENT
 - STRUCTURE TO BE ADJUSTED
 - STRUCTURE TO BE RECONSTRUCTED
 - STRUCTURE TO BE REMOVED AND REPLACED
 - DETECTOR LOOP

REVISIONS	
NAME	DATE

ILLINOIS DEPARTMENT OF TRANSPORTATION

**OAK PARK AVENUE
STREET RESURFACING
PAVEMENT PLANS**

SCALE: VERT. NA
HORIZ. 1"=50'

DATE 07/30/08

DRAWN BY AG
CHECKED BY WPD