



STA 242+00 - STA 245+62
 STA 246+47 - STA 250+00
 ARG O FAY ROAD

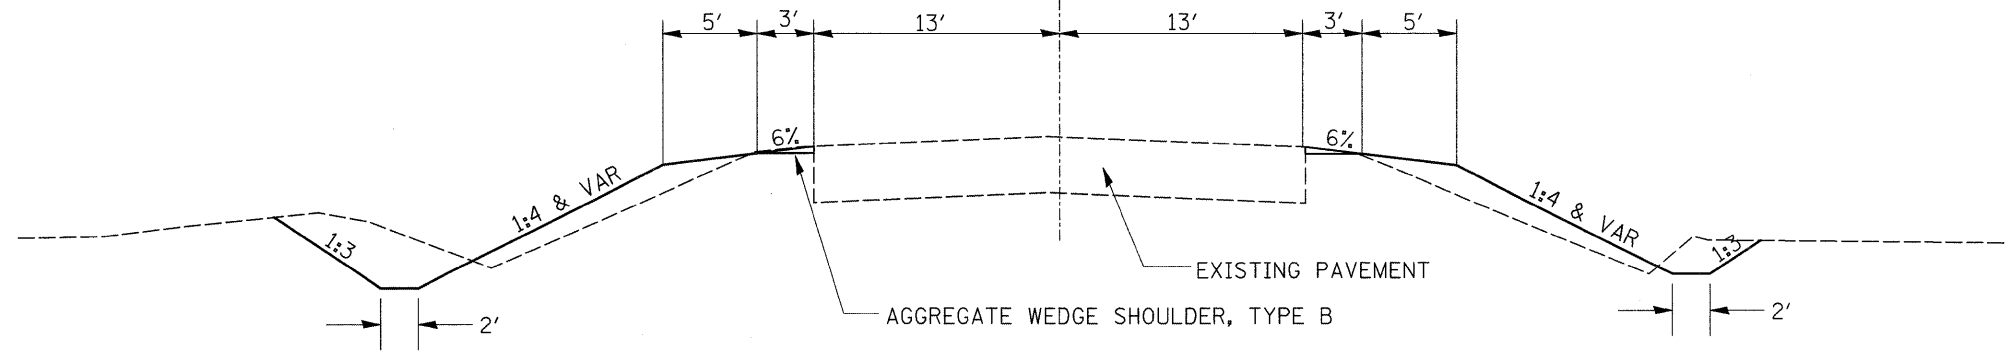

STA 245+62 - STA 246+47
 ARG O FAY ROAD

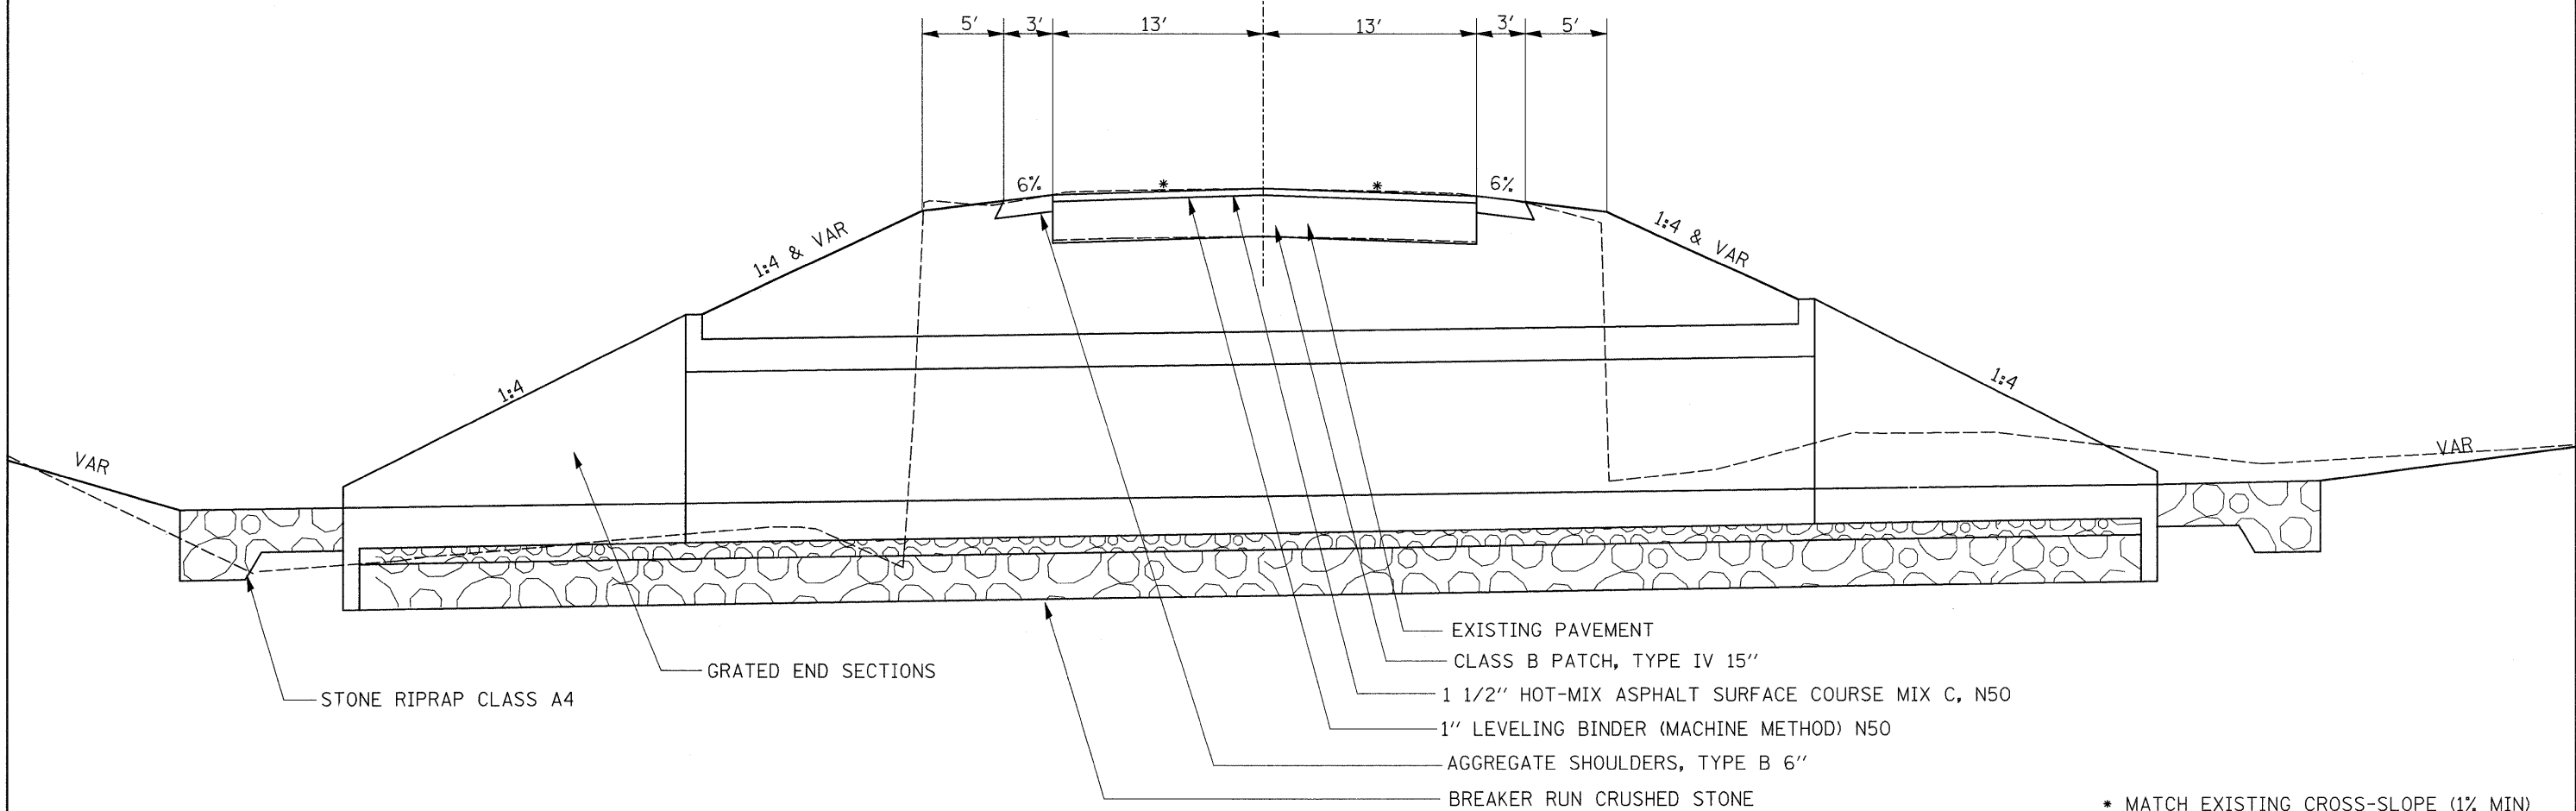

STONE RIPRAP CLASS A4

GRATED END SECTIONS

- EXISTING PAVEMENT
- CLASS B PATCH, TYPE IV 15"
- 1 1/2" HOT-MIX ASPHALT SURFACE COURSE MIX C, N50
- 1" LEVELING BINDER (MACHINE METHOD) N50
- AGGREGATE SHOULDERS, TYPE B 6"
- BREAKER RUN CRUSHED STONE

* MATCH EXISTING CROSS-SLOPE (1% MIN)
 ** 112 LB/SY/IN

FILE NAME =
 c:\projects\p202604\d02604.typ.dgn

USER NAME = grantpm
 PLOT SCALE = 50.0000' / IN.
 PLOT DATE = Fri Aug 01 14:52:57 2008

DESIGNED -
 DRAWN -
 CHECKED -
 DATE -

REVISED -
 REVISED -
 REVISED -
 REVISED -

**STATE OF ILLINOIS
 DEPARTMENT OF TRANSPORTATION**

TYPICAL SECTION

SCALE: SHEET NO. OF SHEETS STA. TO STA.

F.A.S. RTE. 2076	SECTION 101T-1	COUNTY CARROLL	TOTAL SHEETS 30	SHEET NO. 7
FED. ROAD DIST. NO. ILLINOIS FED. AID PROJECT			CONTRACT NO. 64979	