



PLAN	SURVEYED	DATE
NOTE BOOK NO.	PLOTTED	BY
	CHECKED	
	RT. OF WAY CHECKED	
	CADD FILE NAME	

PROFILE	SURVEYED	DATE
NOTE BOOK NO.	PLOTTED	BY
	CHECKED	
	RT. OF WAY CHECKED	
	CADD FILE NAME	

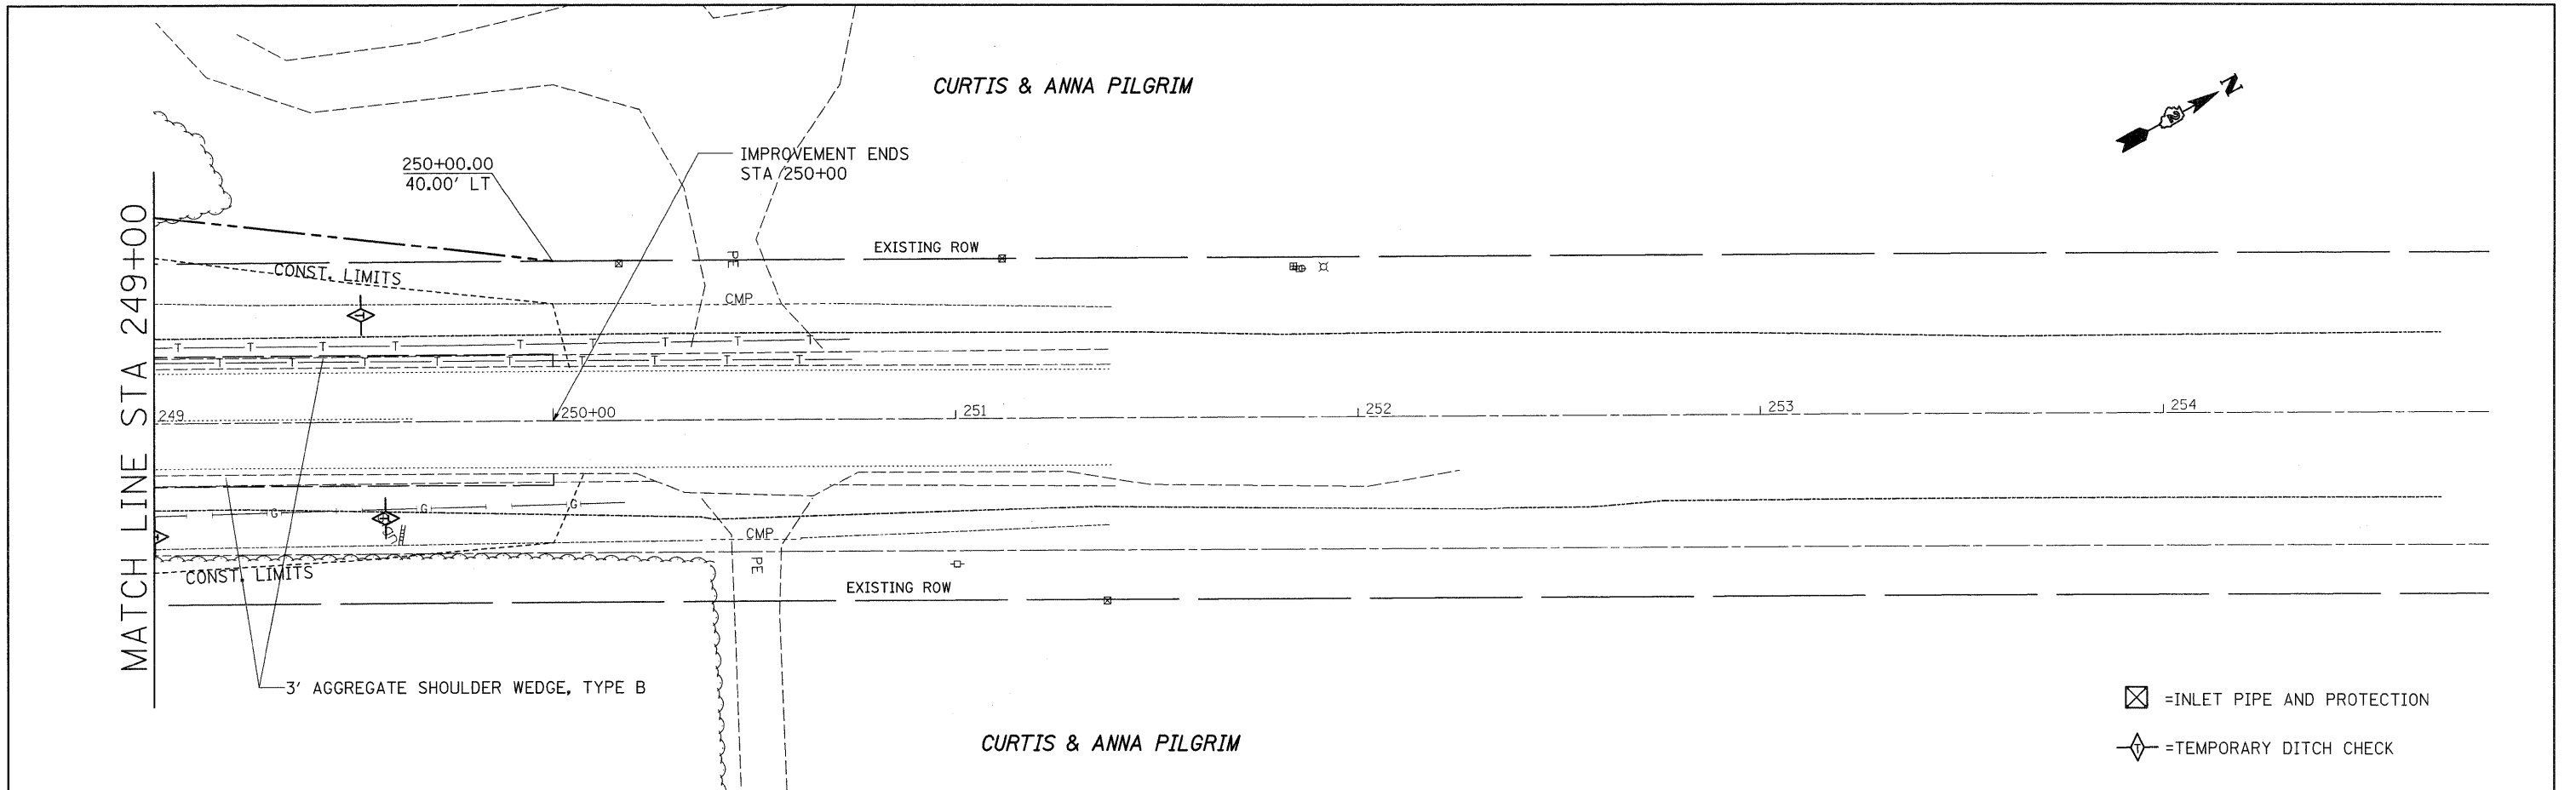

- ☒ = INLET PIPE AND PROTECTION
- ◇ = TEMPORARY DITCH CHECK

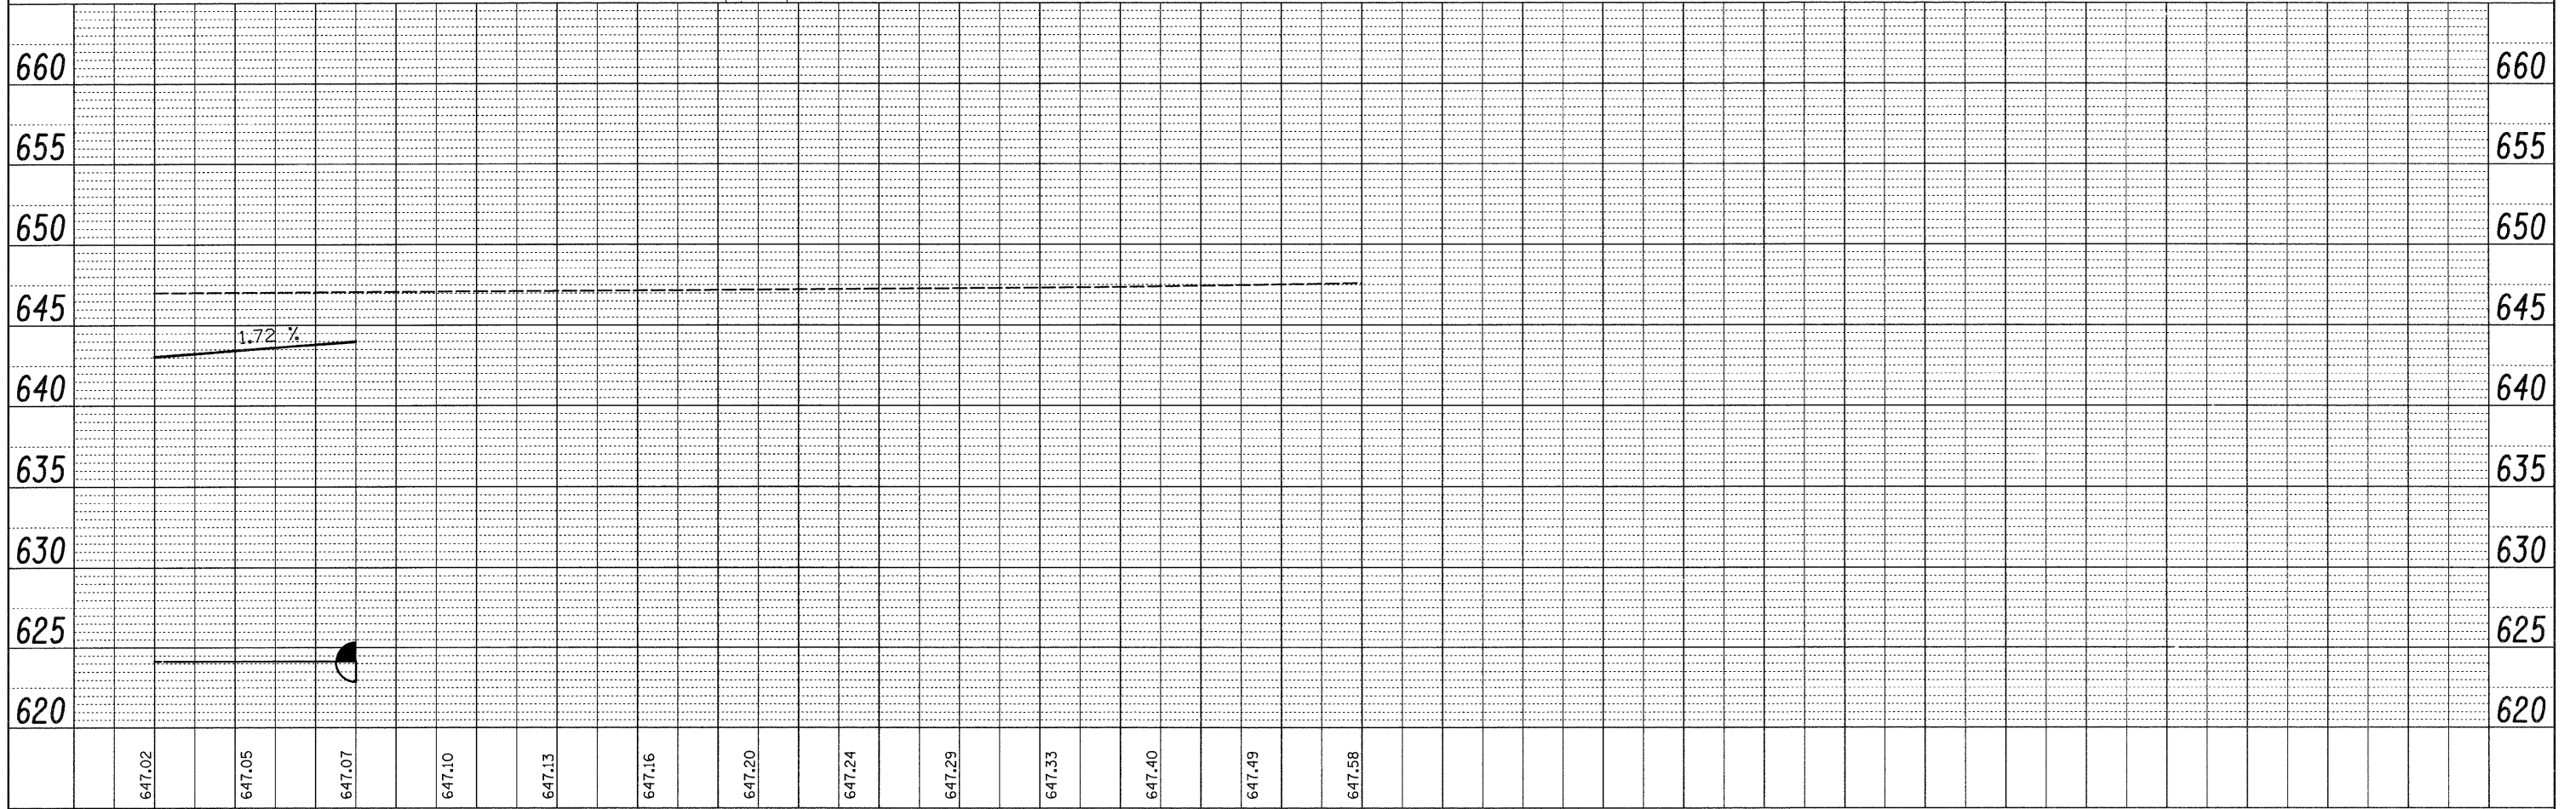

FILE NAME = c:\projects\p202684\02684pln.dgn	USER NAME = DESIGNED	REVISED	REVISED	<b>STATE OF ILLINOIS DEPARTMENT OF TRANSPORTATION</b>	<b>ARGO FAY ROAD</b>				F.A.S. RTE. 2076	SECTION 101T-1	COUNTY CARROLL	TOTAL SHEETS 31	SHEET NO. 14
	PLOT SCALE = 20.0000' / IN.	DRAWN -	REVISED -		SCALE:	SHEET NO.	OF	SHEETS	STA.	TO STA.	CONTRACT NO. 64979		
	PLOT DATE = Fri Aug 01 13:21:55 2008	CHECKED -	REVISED -		FED. ROAD DIST. NO. ILLINOIS FED. AID PROJECT								
		DATE -	REVISED -										