


PLOT DATE = Fri Aug 01 13:17:59 2008
 FILE NAME = c:\p\projects\202664\argofay.dwg
 SCALE = 1/8" = 1' IN.
 USER NAME = g...

ORIGINAL SURVEY PLOTTED
 SURVEY PLOTTED
 TEMPLATE AREAS CHECKED
 NO.

FINAL SURVEY PLOTTED
 SURVEY PLOTTED
 TEMPLATE AREAS CHECKED
 NO.

DATE
 BY

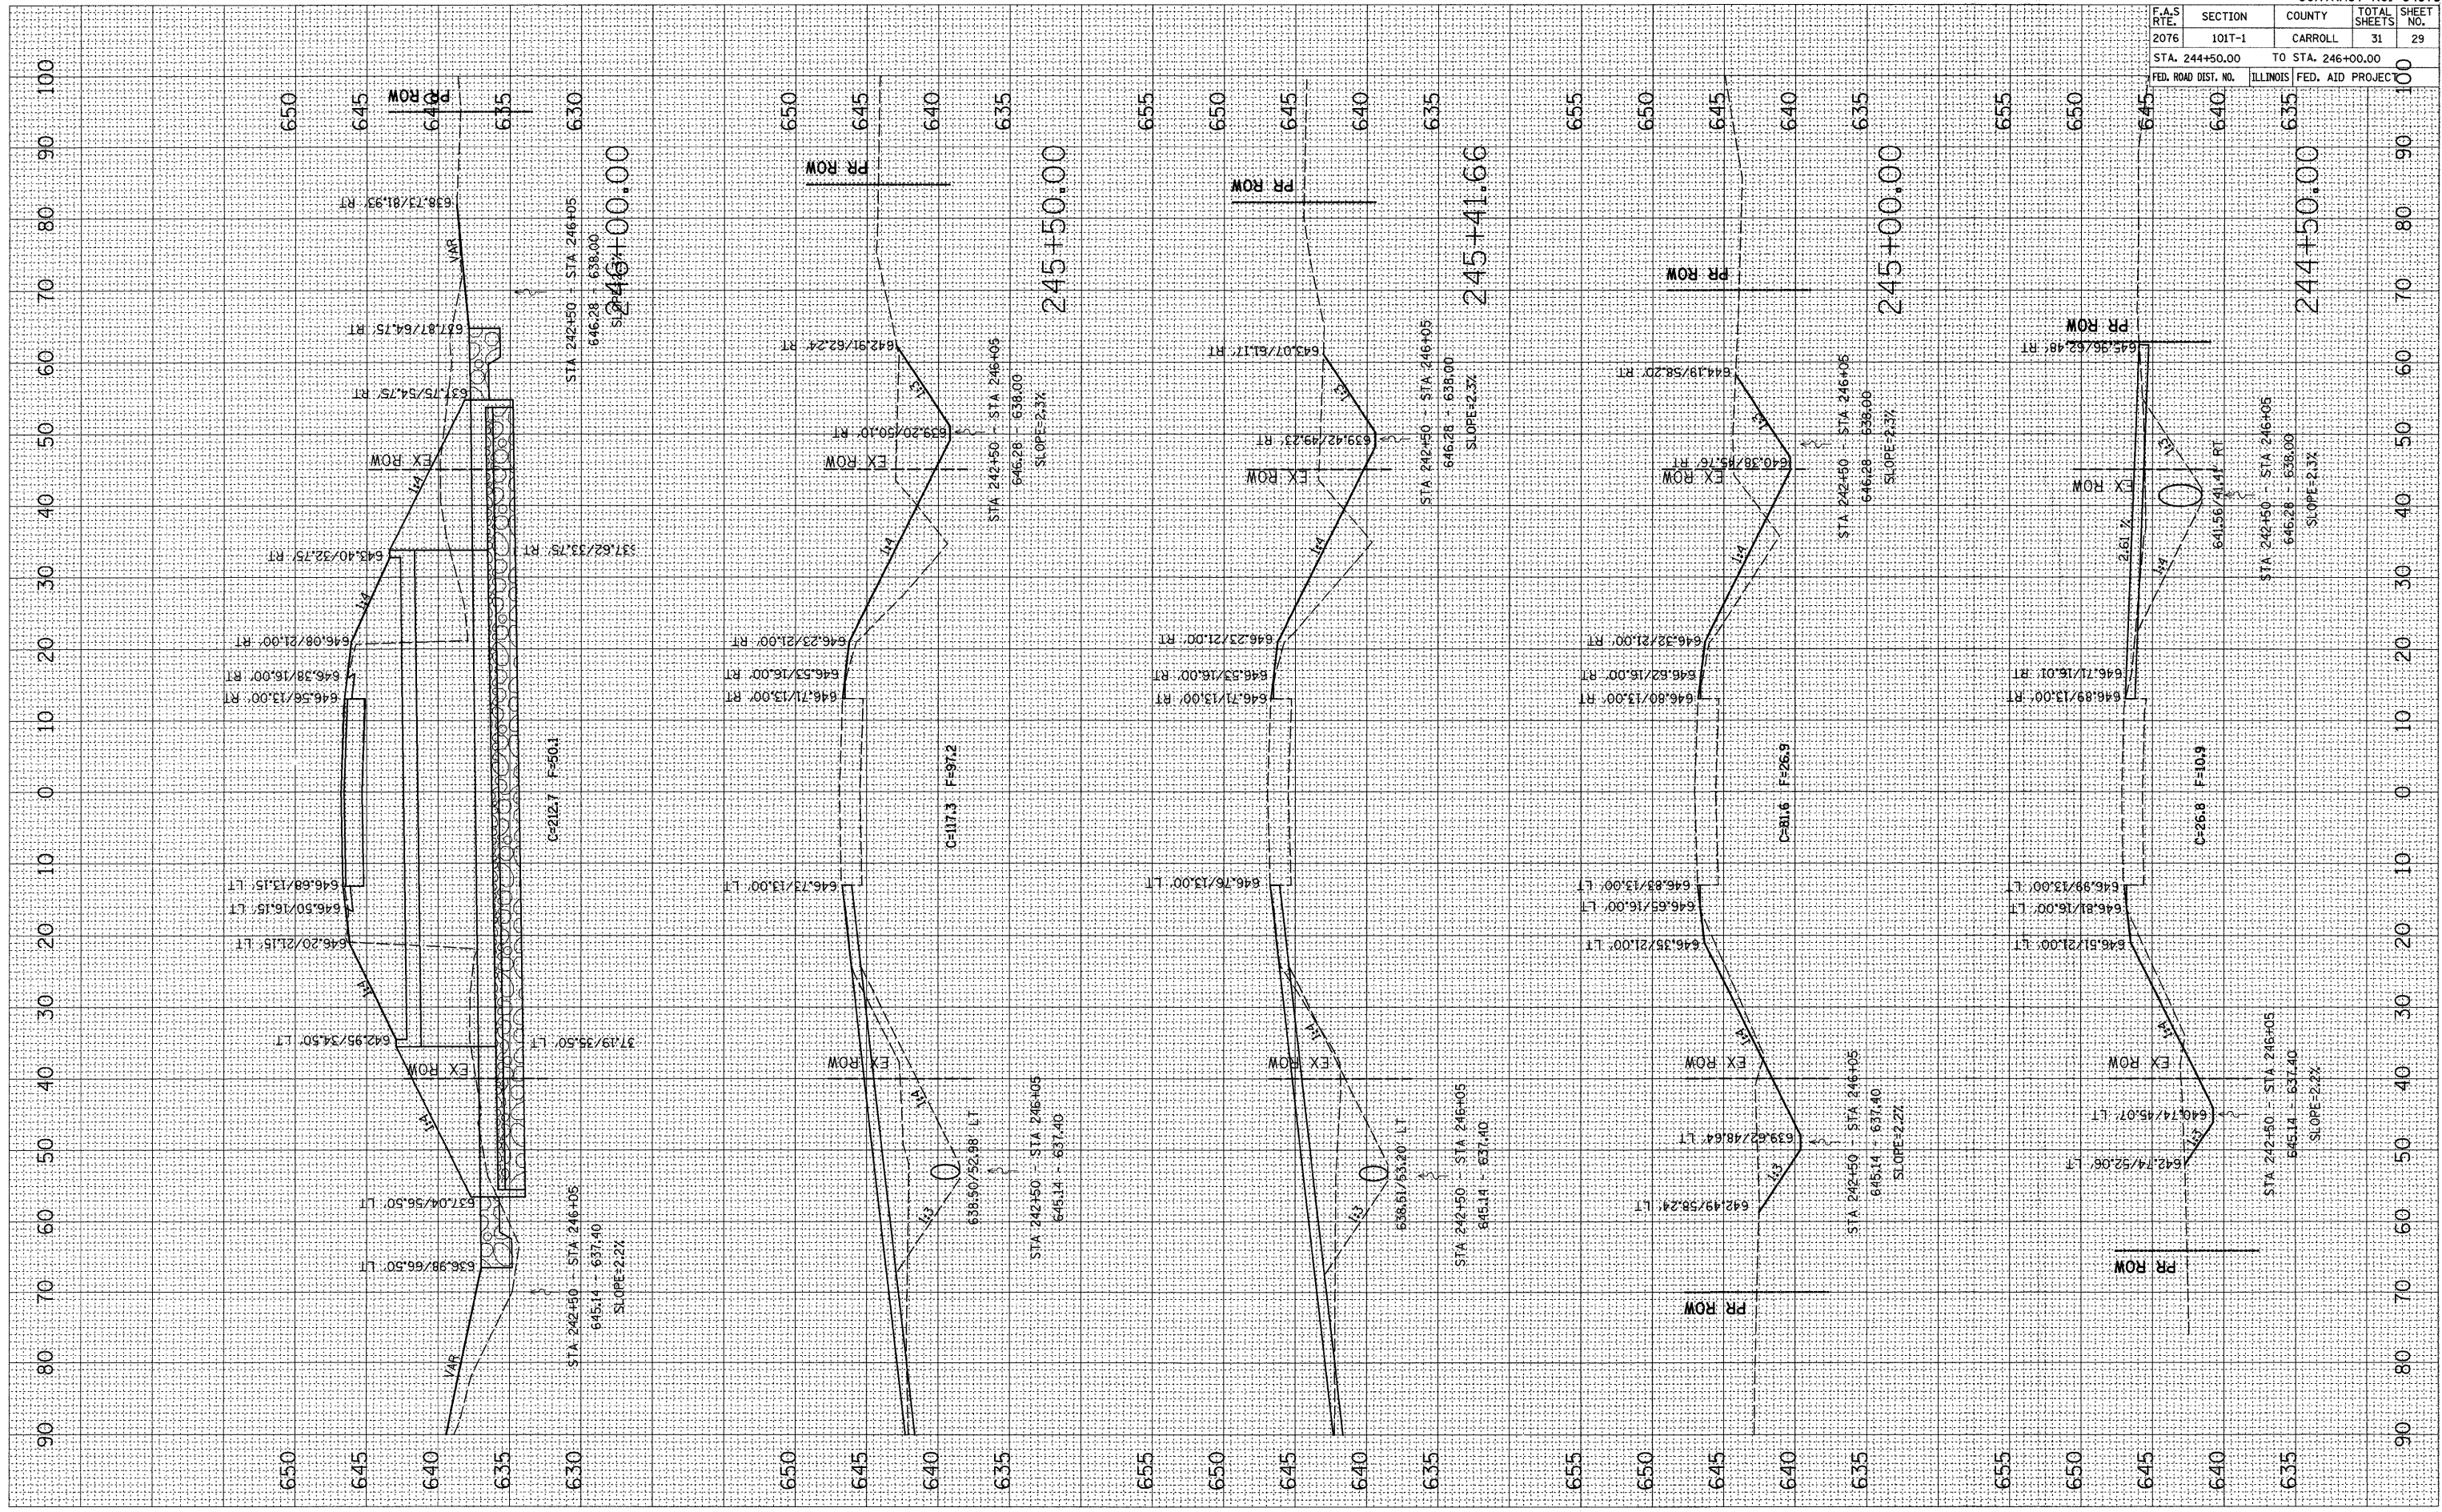

CONTRACT NO. 64979			
F.A.S. RTE.	SECTION	COUNTY	TOTAL SHEETS
2076	101T-1	CARROLL	31
STA. 244+50.00		TO STA. 246+00.00	
FED. ROAD DIST. NO.	ILLINOIS	FED. AID PROJEC	SHEET NO. 29

ARGO FAY ROAD