


PLOT DATE = Fri, Aug 01 13:18:00 2008  
 FILE NAME = c:\p\proj\m226264\c026264.dwg  
 USER NAME = gspang

ORIGINAL SURVEY SUBMITTED  
 SURVEY PLOTTED  
 NOTE BOOK TEMPLATE  
 AREAS CHECKED

FINAL SURVEY SUBMITTED  
 SURVEY PLOTTED  
 NOTE BOOK TEMPLATE  
 AREAS CHECKED

DATE  
 BY

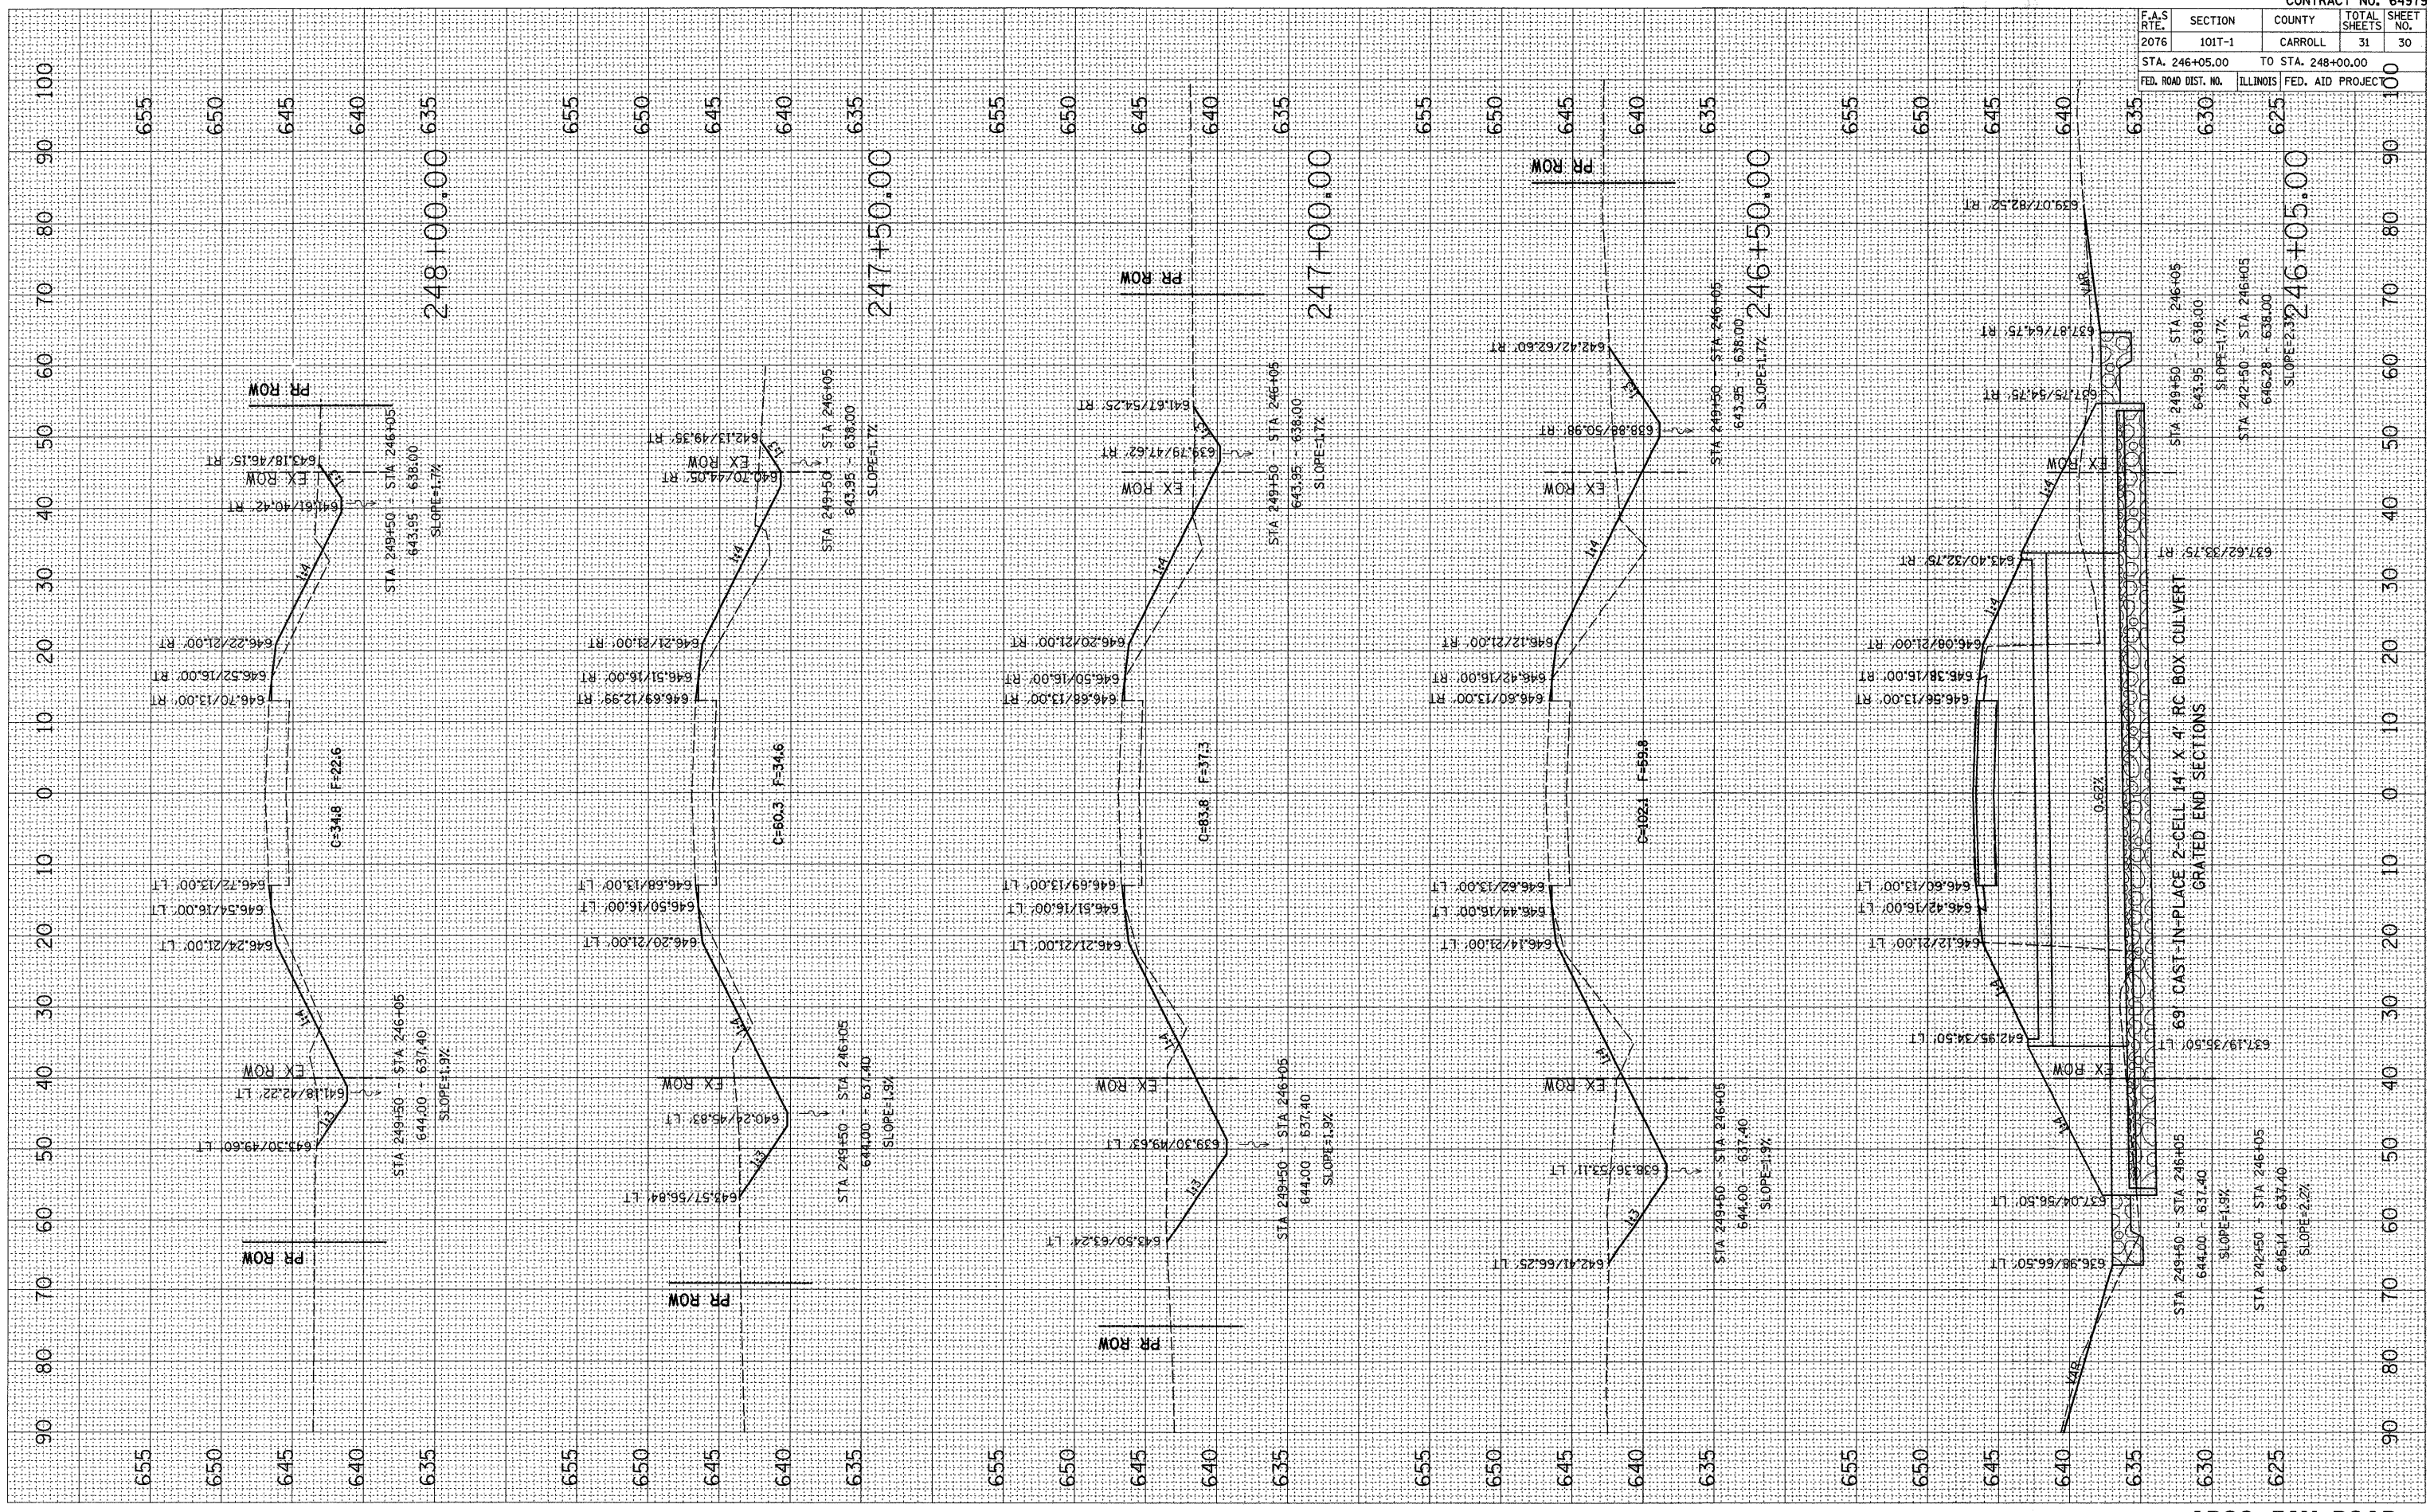

F.A.S. RTE.	SECTION	COUNTY	TOTAL SHEETS	SHEET NO.
2076	101T-1	CARROLL	31	30
STA. 246+05.00		TO STA. 248+00.00		100
FED. ROAD DIST. NO.	ILLINOIS	FED. AID PROJECT		
			625	100