


PLOT DATE = Fri Aug 01 13:18:00 2008
 FILE NAME = c:\projects\228264\argofay\argofay.dwg
 PLOT SCALE = 1/8" = 1' / IN.
 USER NAME = graham

ORIGINAL SURVEY
 SURVEY PLOTTED
 NOTE BOOK NO.
 AREAS CHECKED

FINAL SURVEY
 SURVEY PLOTTED
 NOTE BOOK NO.
 AREAS CHECKED

BY _____ DATE _____

BY _____ DATE _____

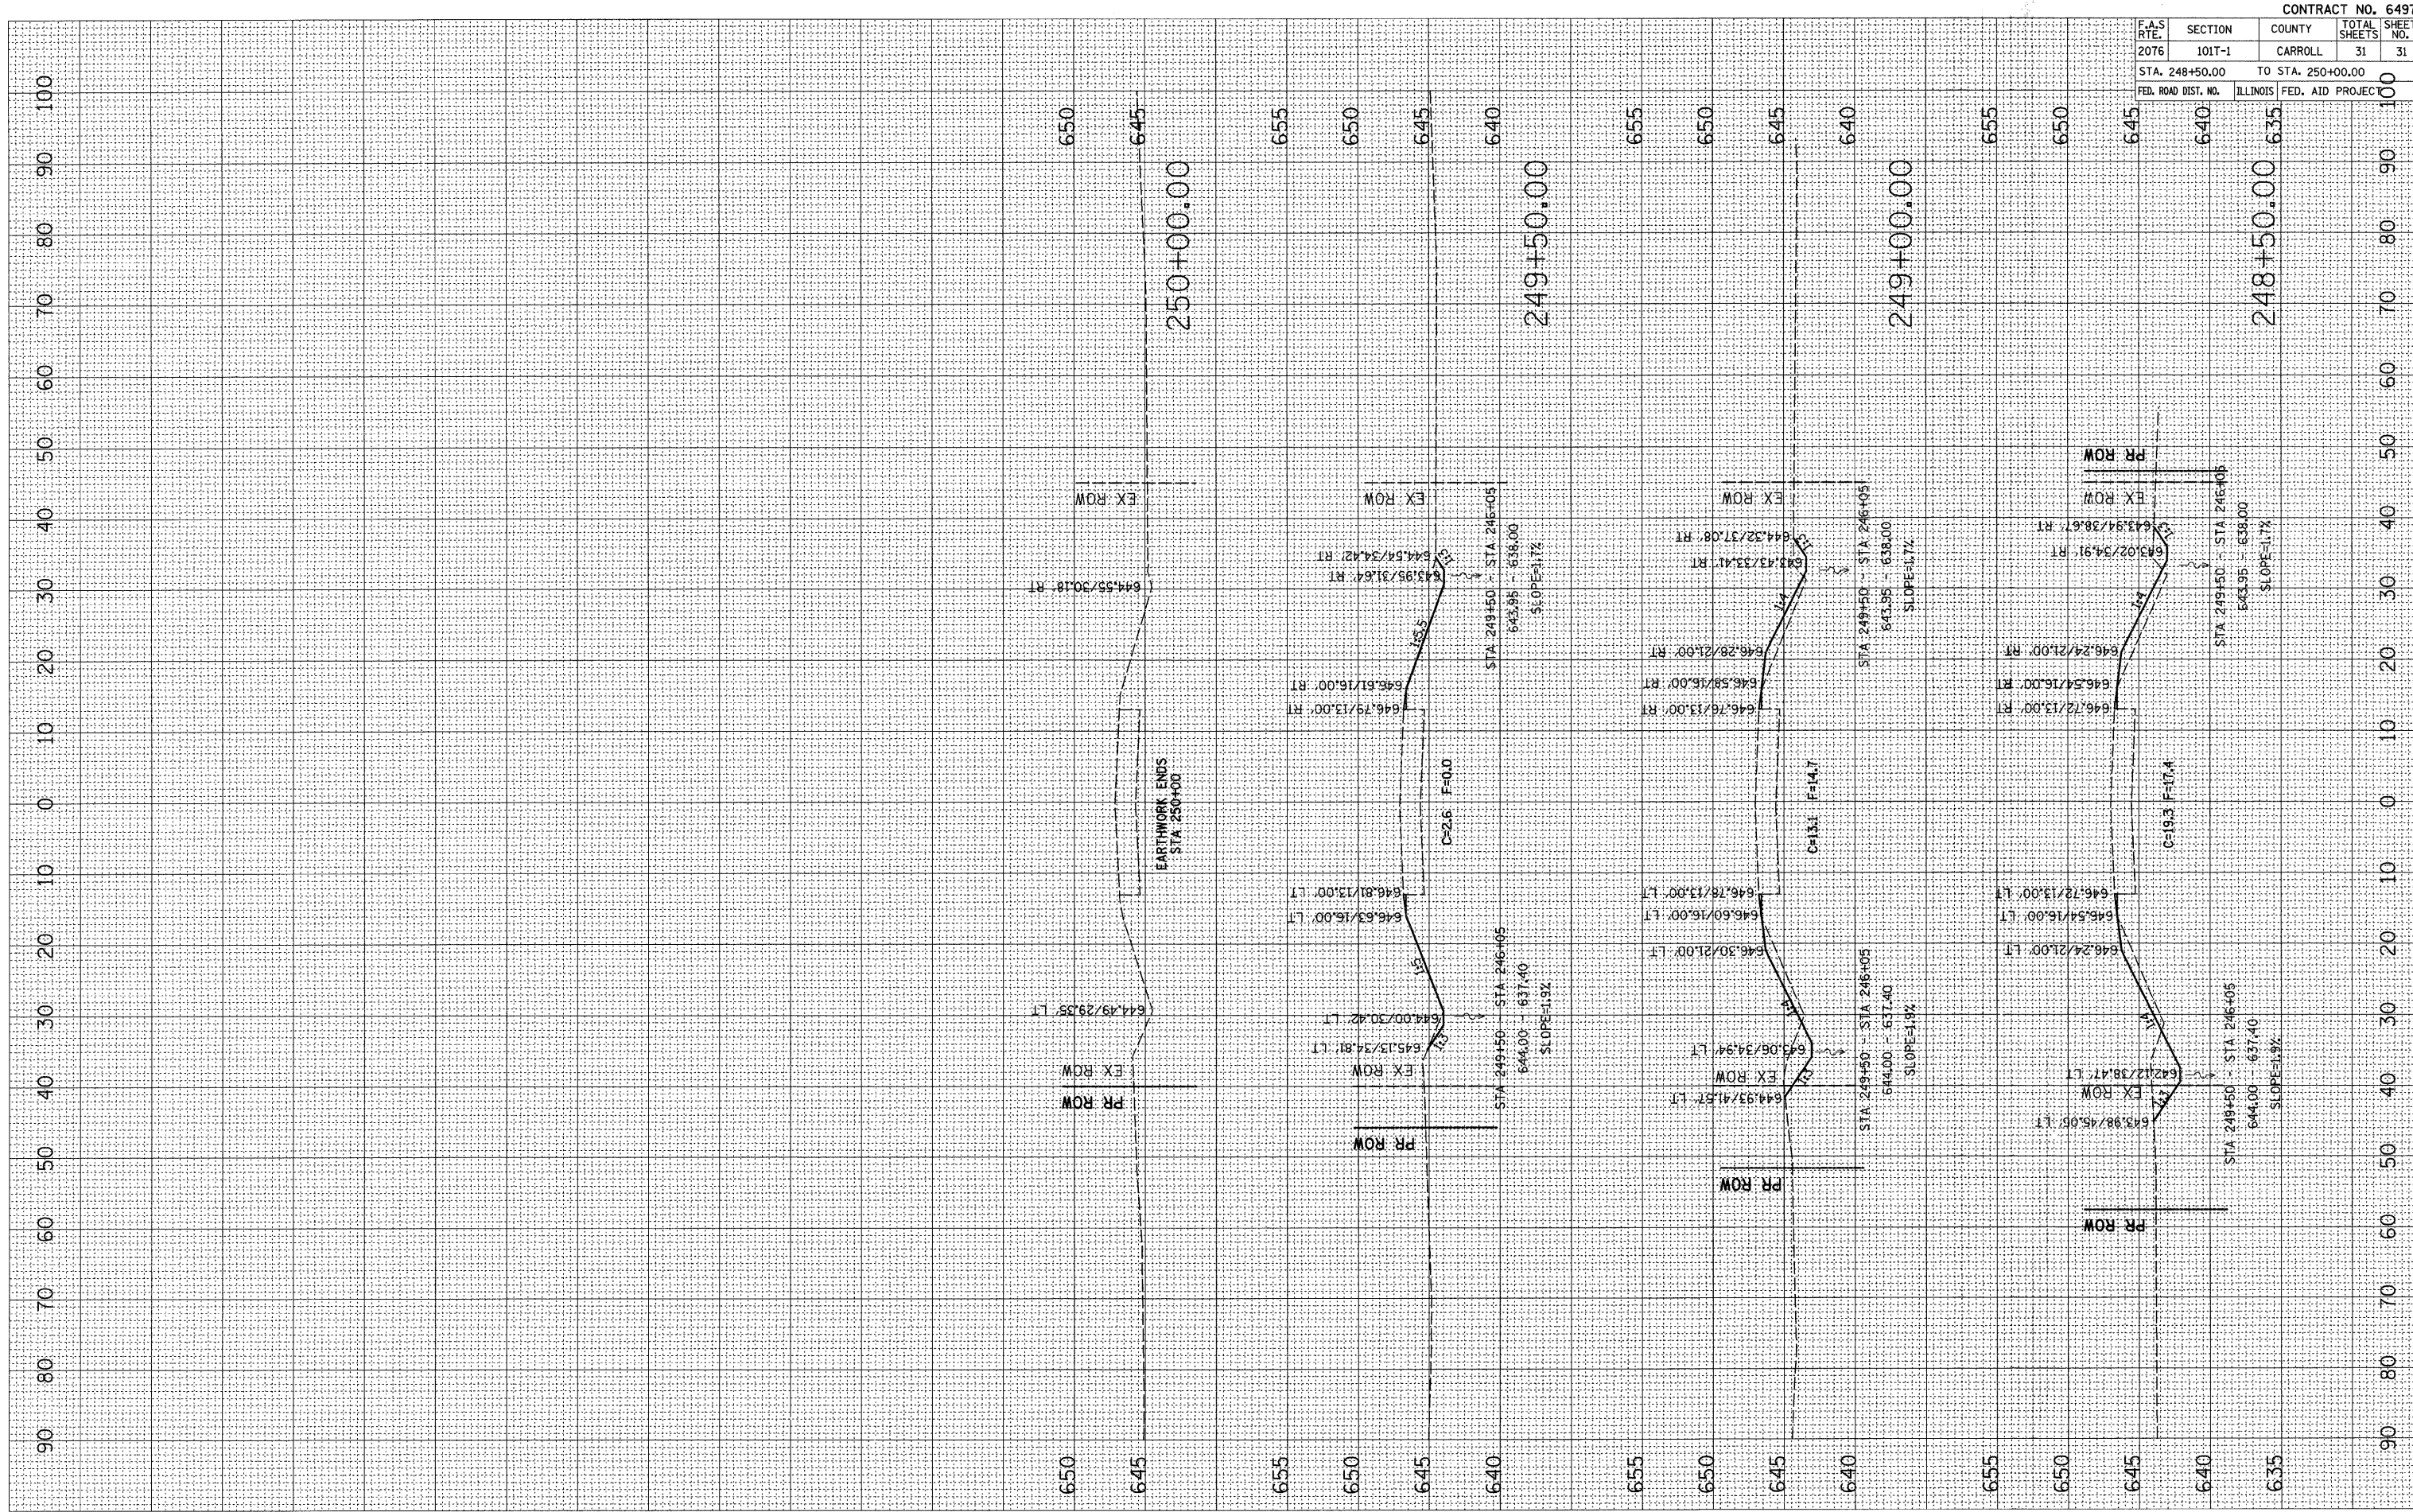

CONTRACT NO. 64979				
F.A.S. RTE.	SECTION	COUNTY	TOTAL SHEETS	SHEET NO.
2076	101T-1	CARROLL	31	31
STA. 248+50.00		TO STA. 250+00.00		100
FED. ROAD DIST. NO.	ILLINOIS	FED. AID PROJECT		