


RICHARD A. GREEN, JR. &
JODY A. GREEN

RICHARD L. SHELLY &
JUDITH L. SHELLY



PLAN	SURVEYED	BY	DATE
	ALIGNED		
	GRADES CHECKED		
	RT. OF WAY CHECKED		
	NO. _____		
	ADD. FILE NAME		


PROFILE	SURVEYED	BY	DATE
	GRADES CHECKED		
	RT. OF WAY CHECKED		
	NO. _____		
	ADD. FILE NAME		

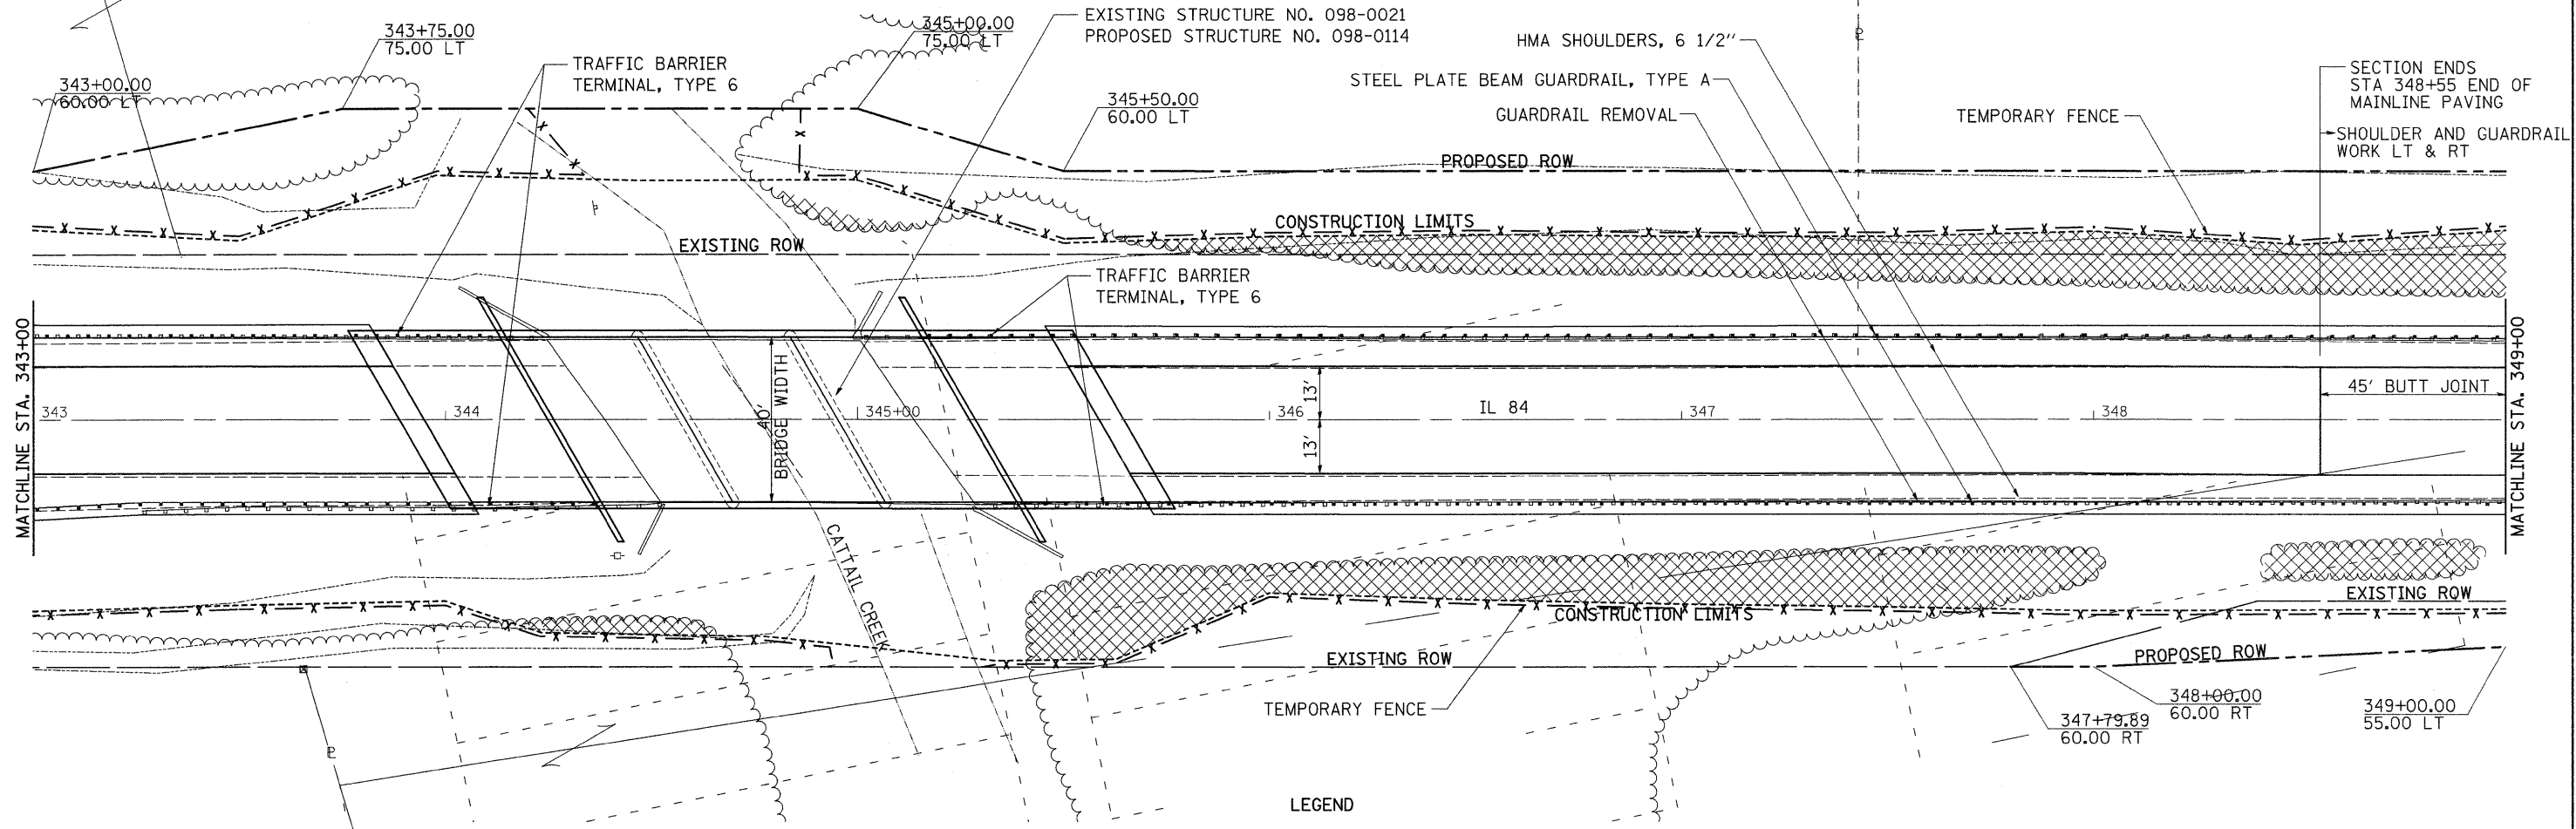

WILLIAM M. ABBOTT &
BETTY B. ABBOTT

KEITH L. PRICE &
ANNE M. PRICE

LEGEND
 TREE REMOVAL, ACRES

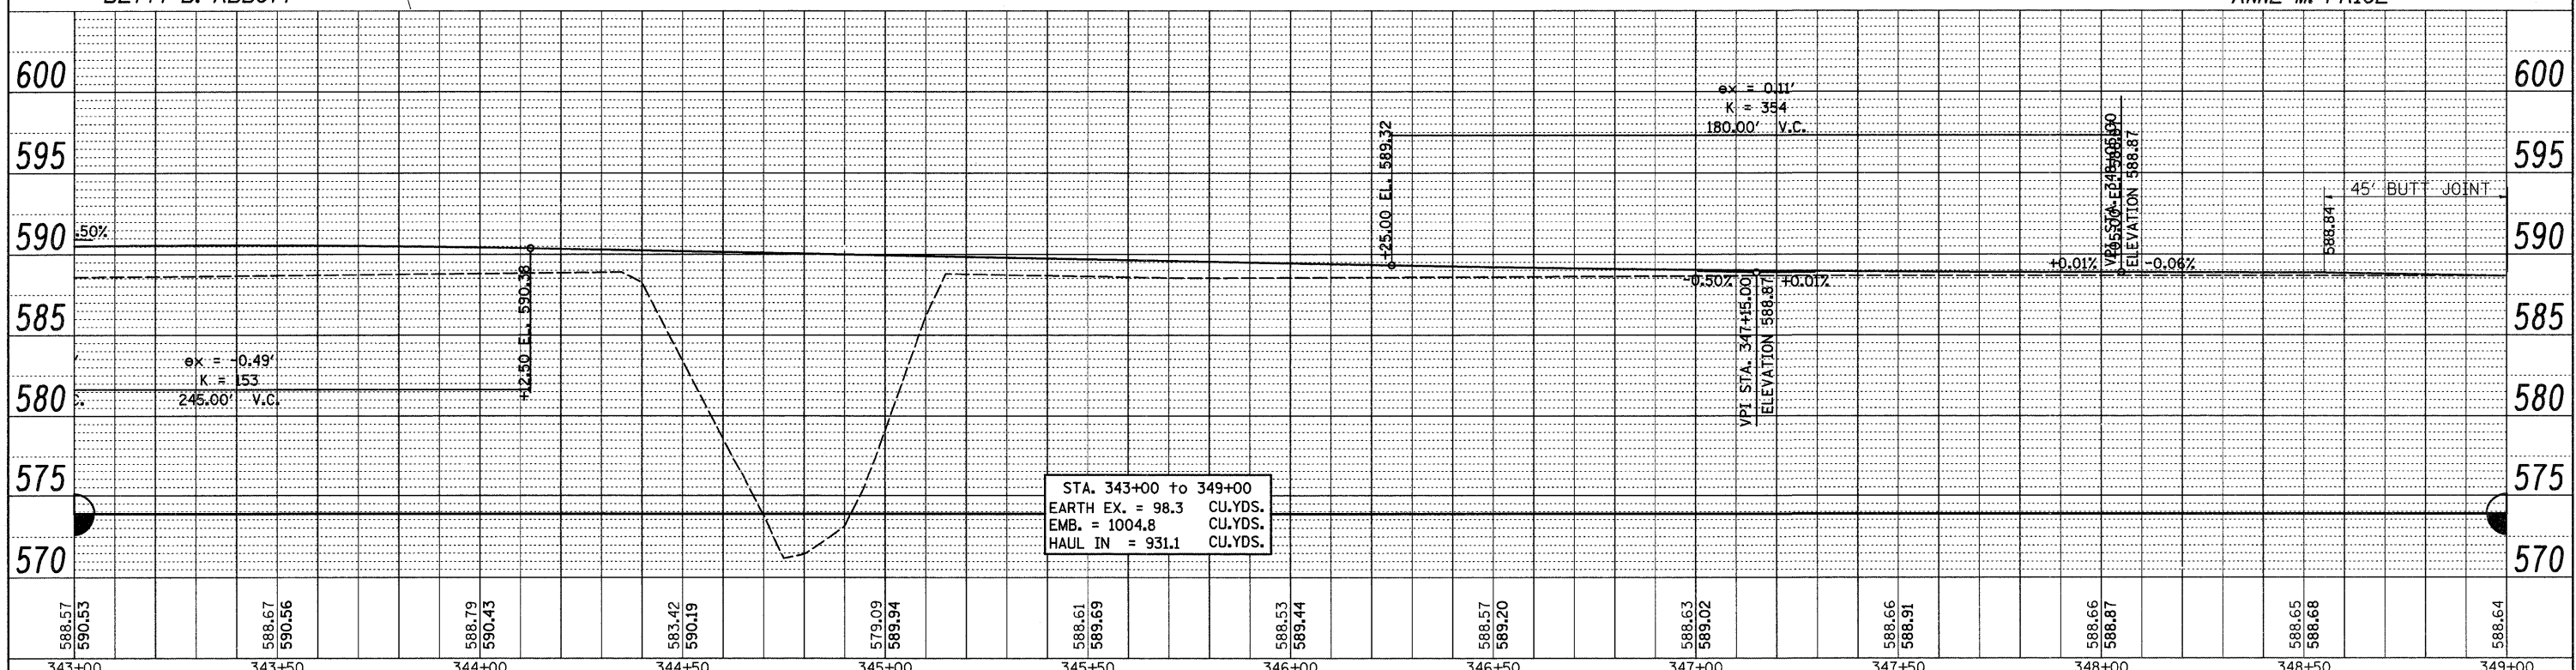

FILE NAME =	USER NAME = hensonka	DESIGNED -	REVISED -	STATE OF ILLINOIS DEPARTMENT OF TRANSPORTATION	PLAN & PROFILE	F.A.P. RTE.	SECTION	COUNTY	TOTAL SHEETS	SHEET NO.	
ca:\projects\p286005\d06006p1.mxd		DRAWN -	REVISED -			308	109BR-5	WHITESIDE	83	18	
		CHECKED -	REVISED -			CONTRACT NO. 64C25					
		DATE -	REVISED -			FED. ROAD DIST. NO. ILLINOIS FED. AID PROJECT					