


ALBERT J. WESTPHAL

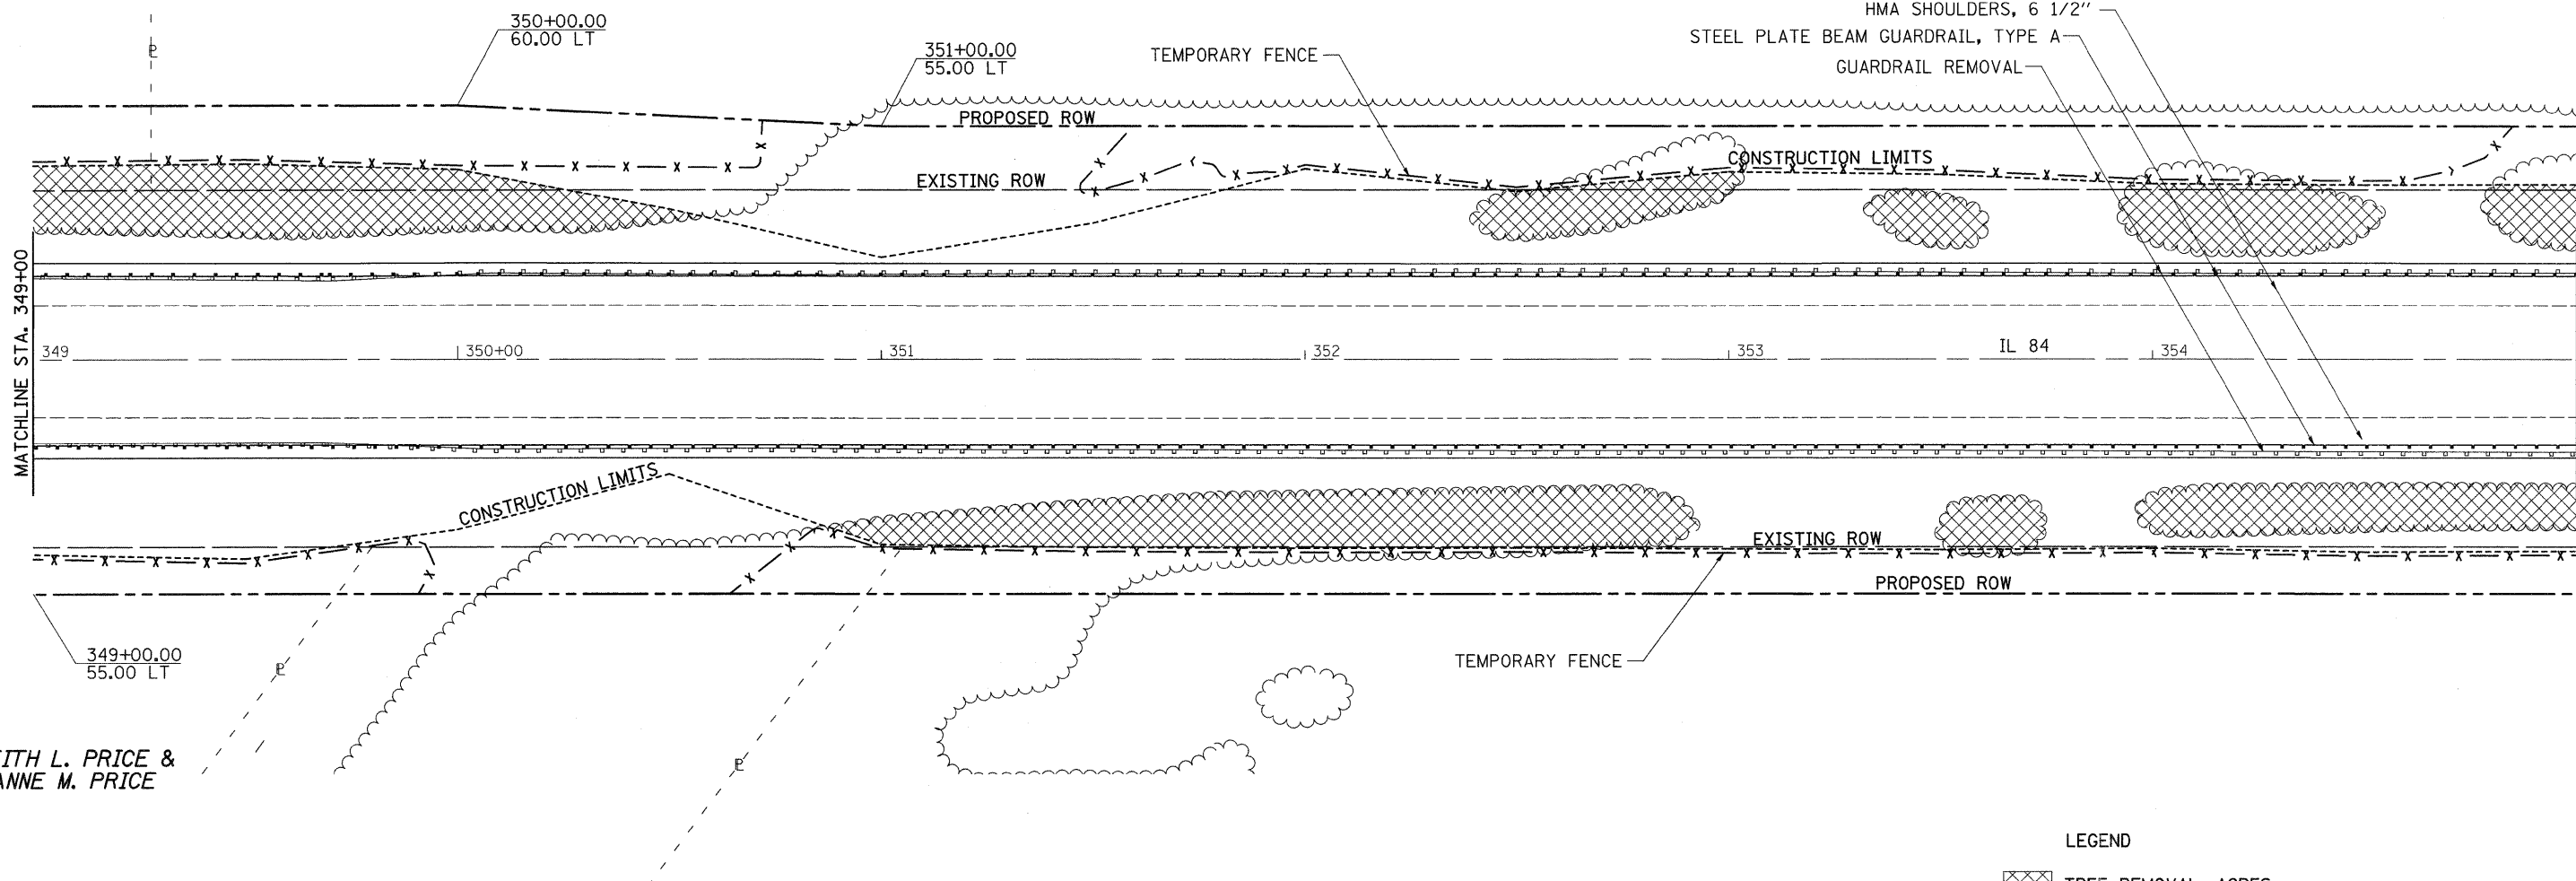

MATCHLINE STA. 349+00

MATCHLINE STA. 355+00

DATE	BY
DATE	BY
DATE	BY

DATE	BY
DATE	BY
DATE	BY


KEITH L. PRICE &
ANNE M. PRICE

HENRY WORKMAN

OTTO VAN VUREN &
THELMA I. VAN VUREN

LEGEND

TREE REMOVAL, ACRES

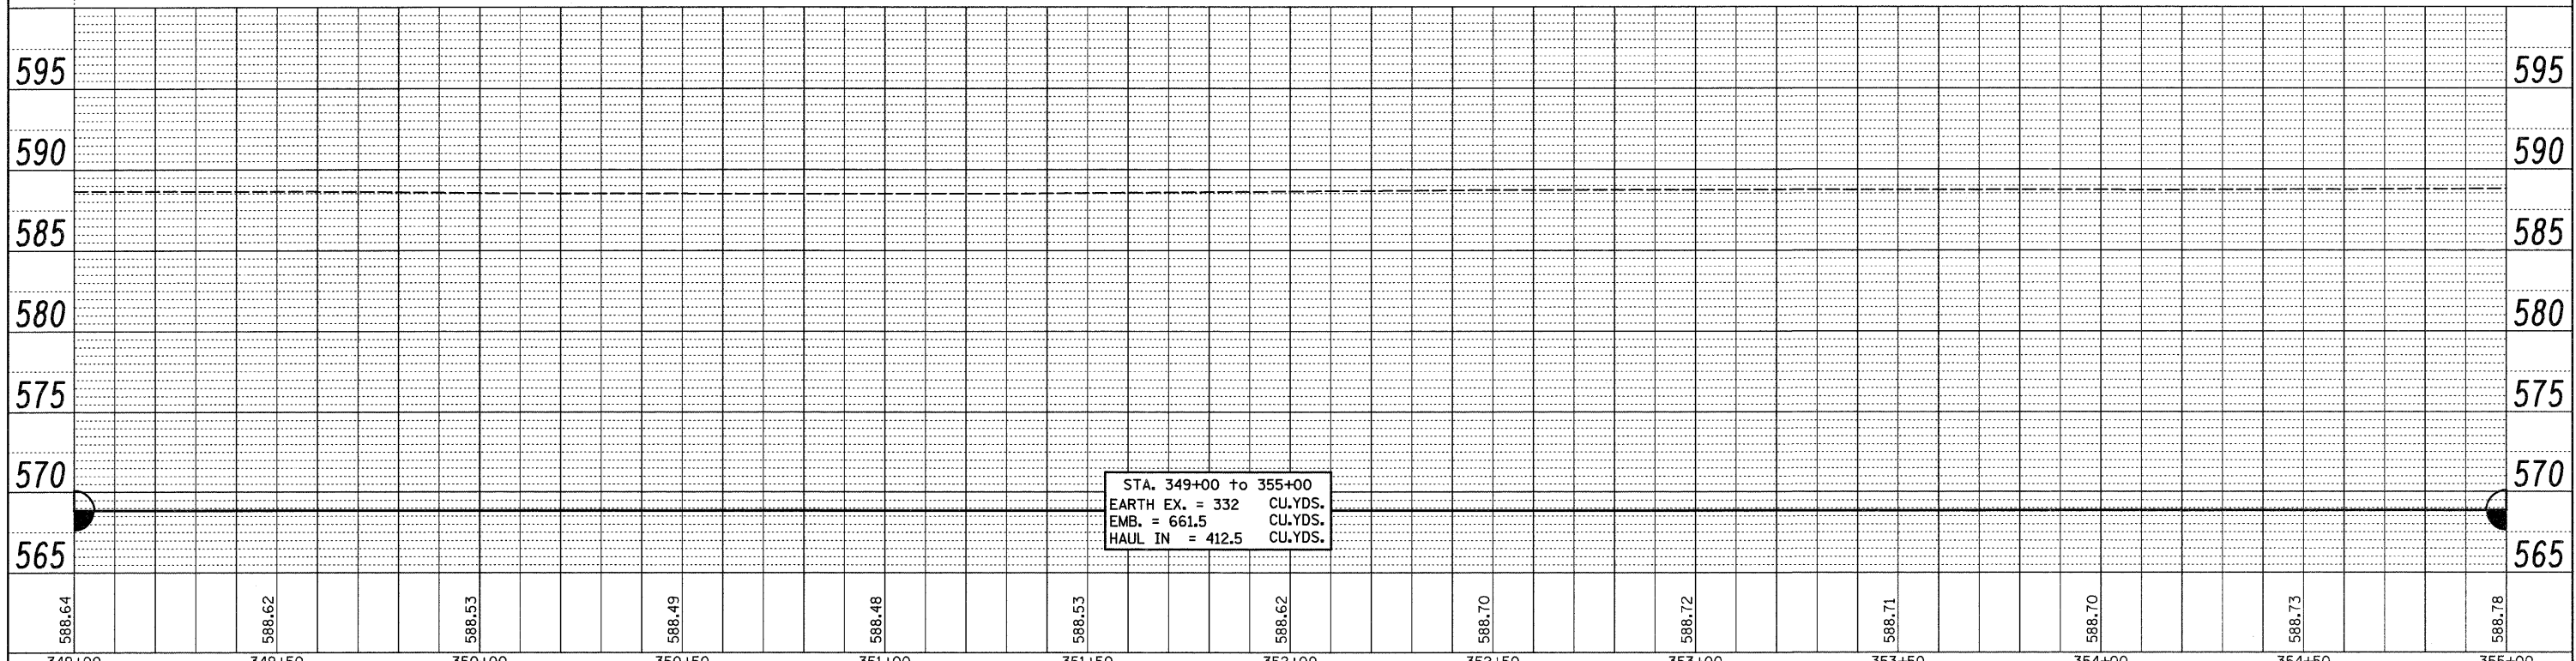

STA. 349+00 to 355+00
EARTH EX. = 332 CU.YDS.
EMB. = 661.5 CU.YDS.
HAUL IN = 412.5 CU.YDS.

FILE NAME =	USER NAME = hensonke	DESIGNED -	REVISED -	STATE OF ILLINOIS DEPARTMENT OF TRANSPORTATION	PLAN & PROFILE	F.A.P. RTE.	SECTION	COUNTY	TOTAL SHEETS	SHEET NO.	
c:\projects\p206006\d06006p1.rdg		DRAWN -	REVISED -			308	109BR-5	WHITESIDE	83	19	
		CHECKED -	REVISED -			CONTRACT NO. 64C25					
		DATE -	REVISED -			FED. ROAD DIST. NO. ILLINOIS FED. AID PROJECT					

SCALE: SHEET NO. OF SHEETS STA. TO STA.