
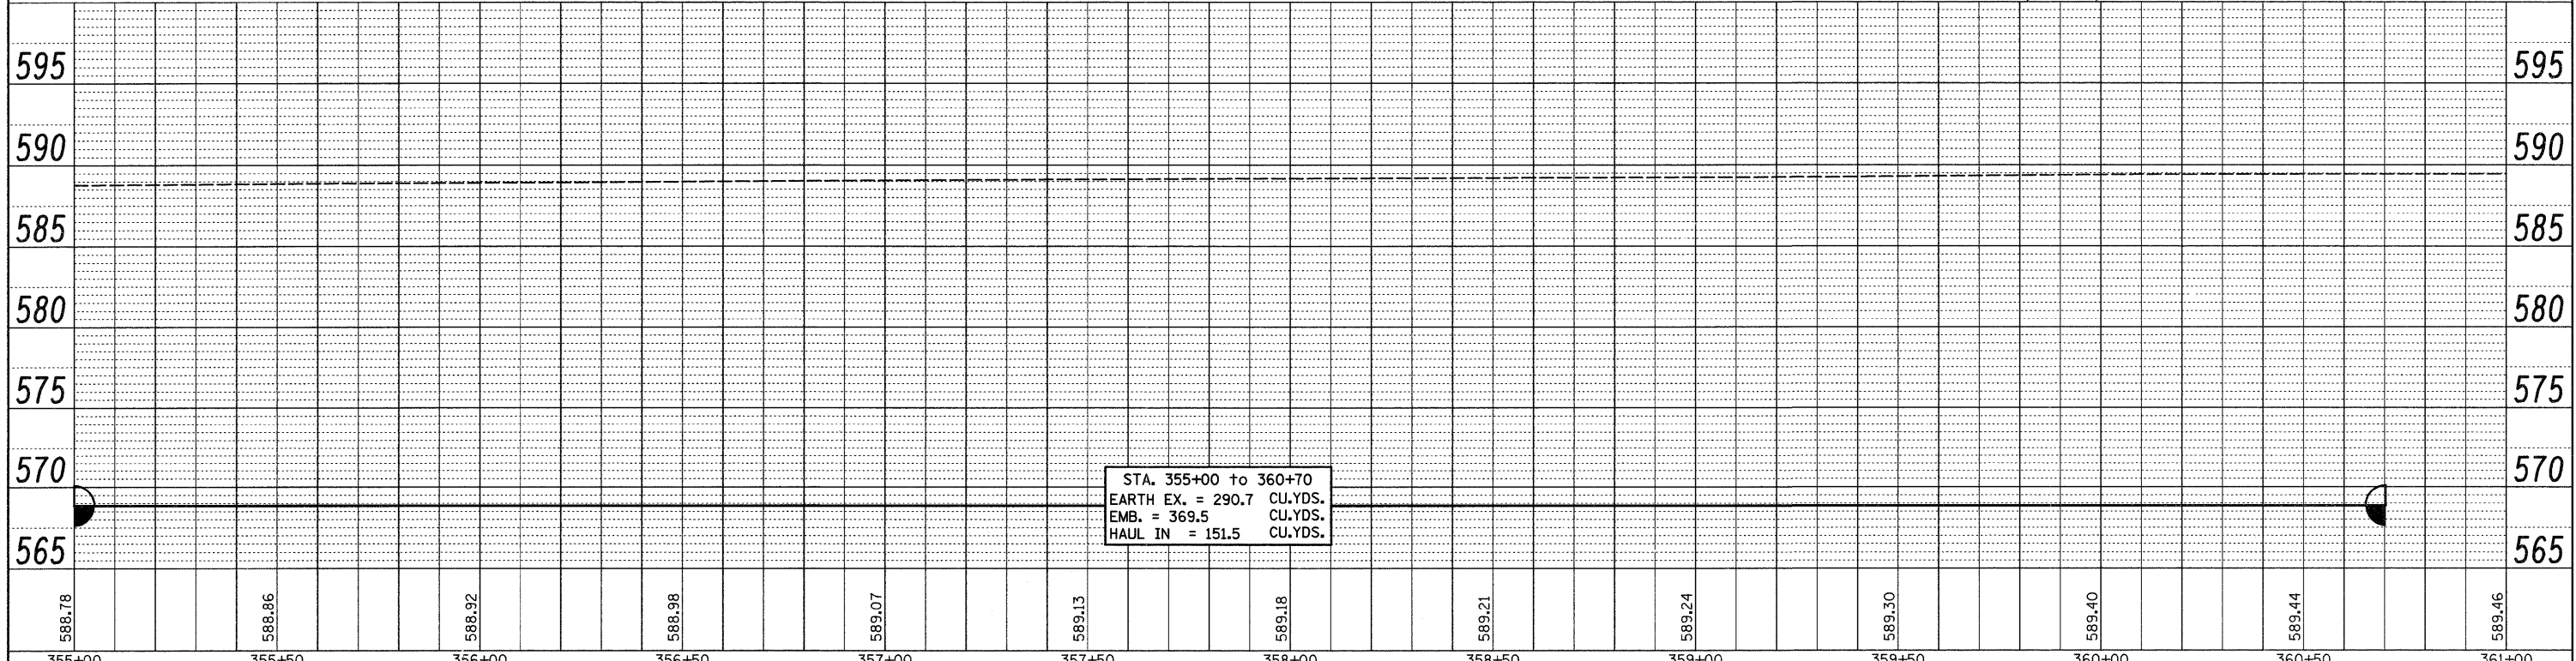


DATE: _____ BY: _____
 SURVEYED _____
 PLAN ALIGNED _____
 CHECKED _____
 NOTE BOOK NO. _____
 RT. OF WAY CHECKED _____
 PADD FILE NAME _____

DATE: _____ BY: _____
 SURVEYED _____
 PROFILE GRADES CHECKED _____
 CHECKED _____
 NOTE BOOK NO. _____
 STRUCTURE NOTATIONS CHRD _____

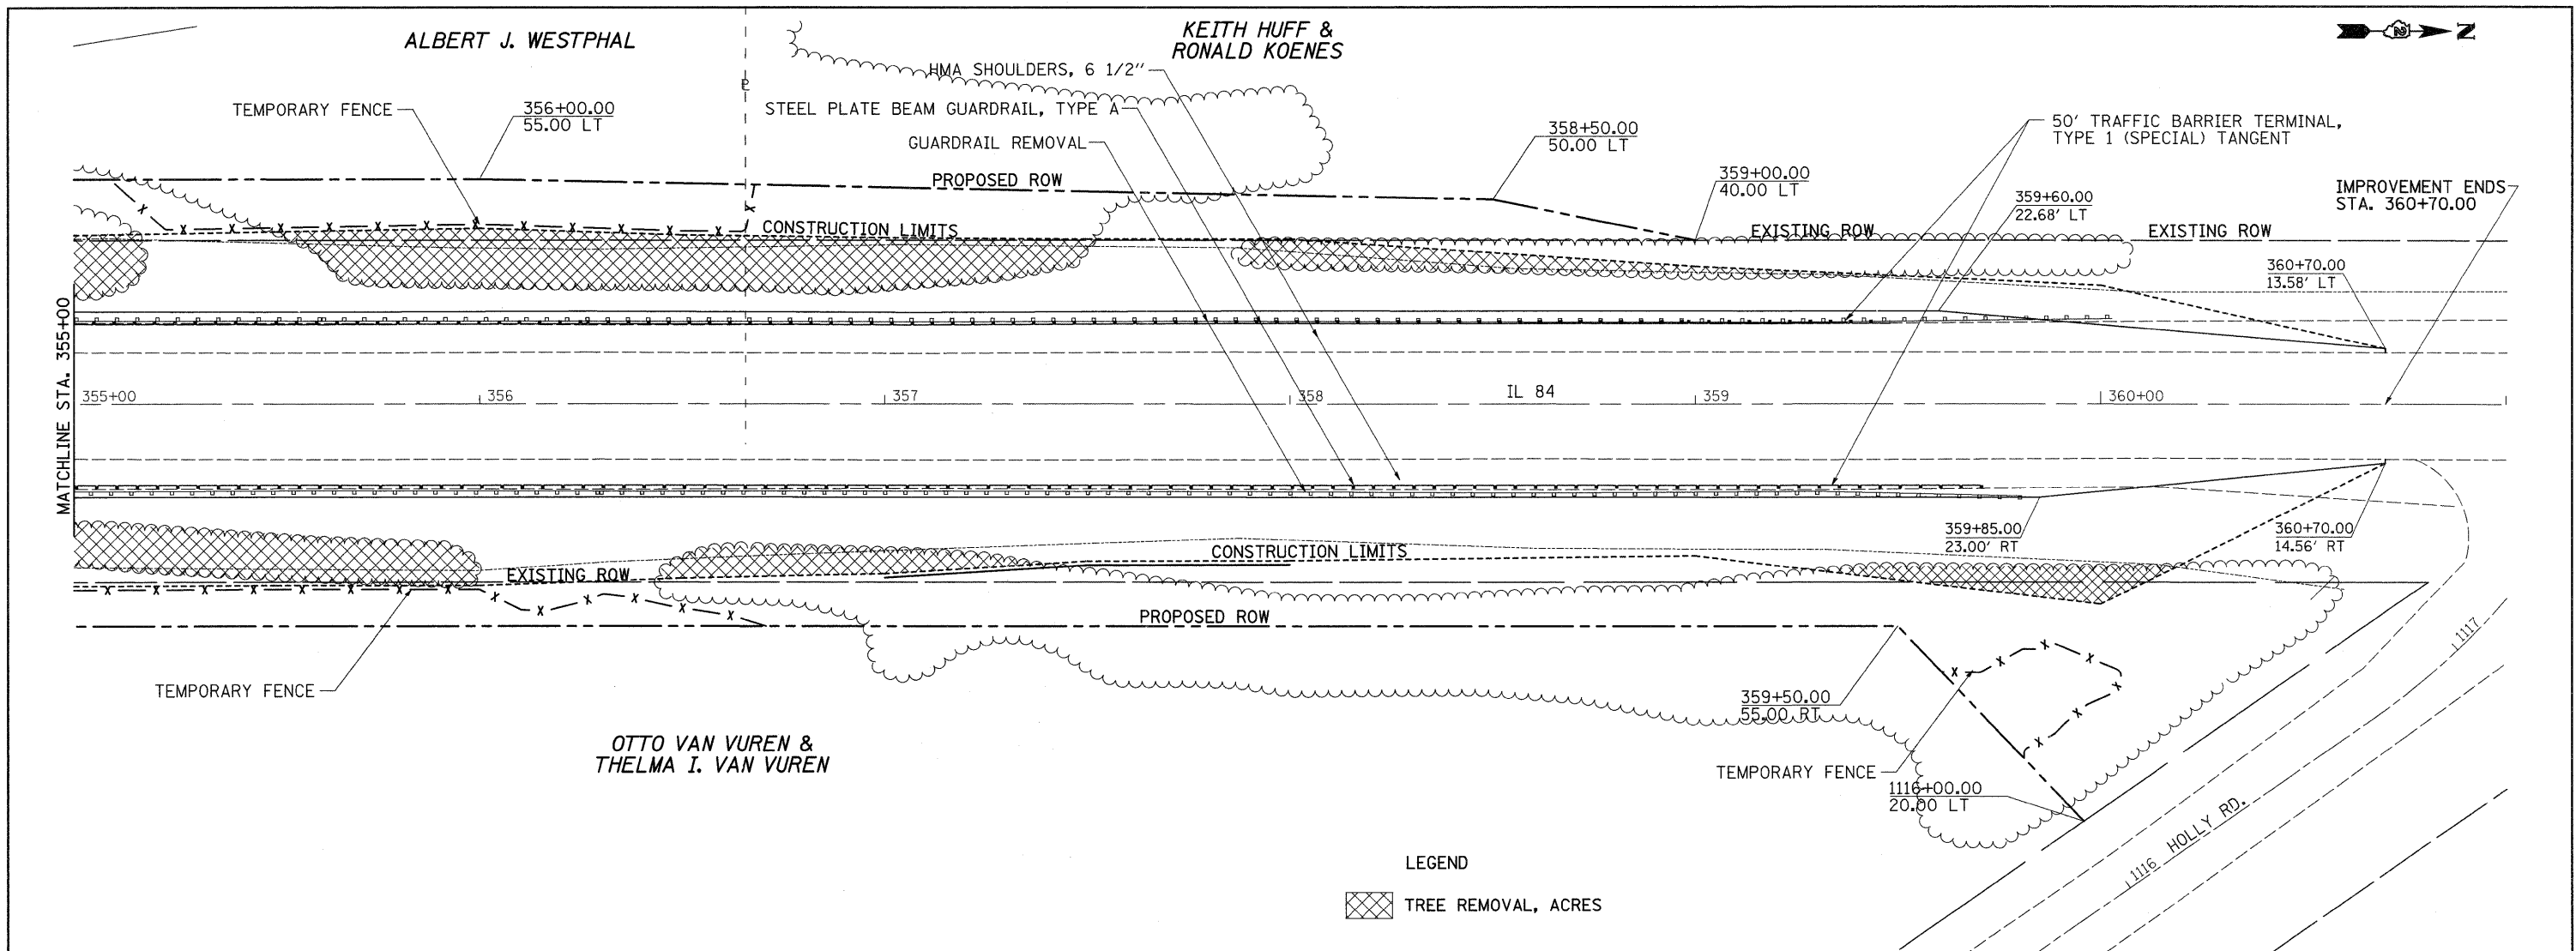

FILE NAME =	USER NAME = hensonke	DESIGNED -	REVISED -	STATE OF ILLINOIS DEPARTMENT OF TRANSPORTATION	PLAN & PROFILE	F.A.P. RTE. 308	SECTION 109BR-5	COUNTY WHITESIDE	TOTAL SHEETS 83	SHEET NO. 20	
CONTRACT NO. 64C25	PLOT SCALE = 20.0000' / IN.		CHECKED -			REVISED -	SCALE:	SHEET NO. OF SHEETS	STA. TO STA.	FED. ROAD DIST. NO.	ILLINOIS FED. AID PROJECT
PLOT DATE = Thu Jul 31 09:38:27 2008		DATE -	REVISED -								