


STATE OF ILLINOIS
DEPARTMENT OF TRANSPORTATION

ROUTE NO.	SECTION	COUNTY	TOTAL SHEETS	SHEET NO.	SHEET NO. 9 19 SHEETS
FAP 308	109BR-5	WHITESIDE	83	43	
FED. ROAD DIST. NO. 7		ILLINOIS	FED. AID PROJECT-		

Contract #64C25

* Order a(E) bars full length.
Cut to fit skew and use remainder of bars in opposite end.

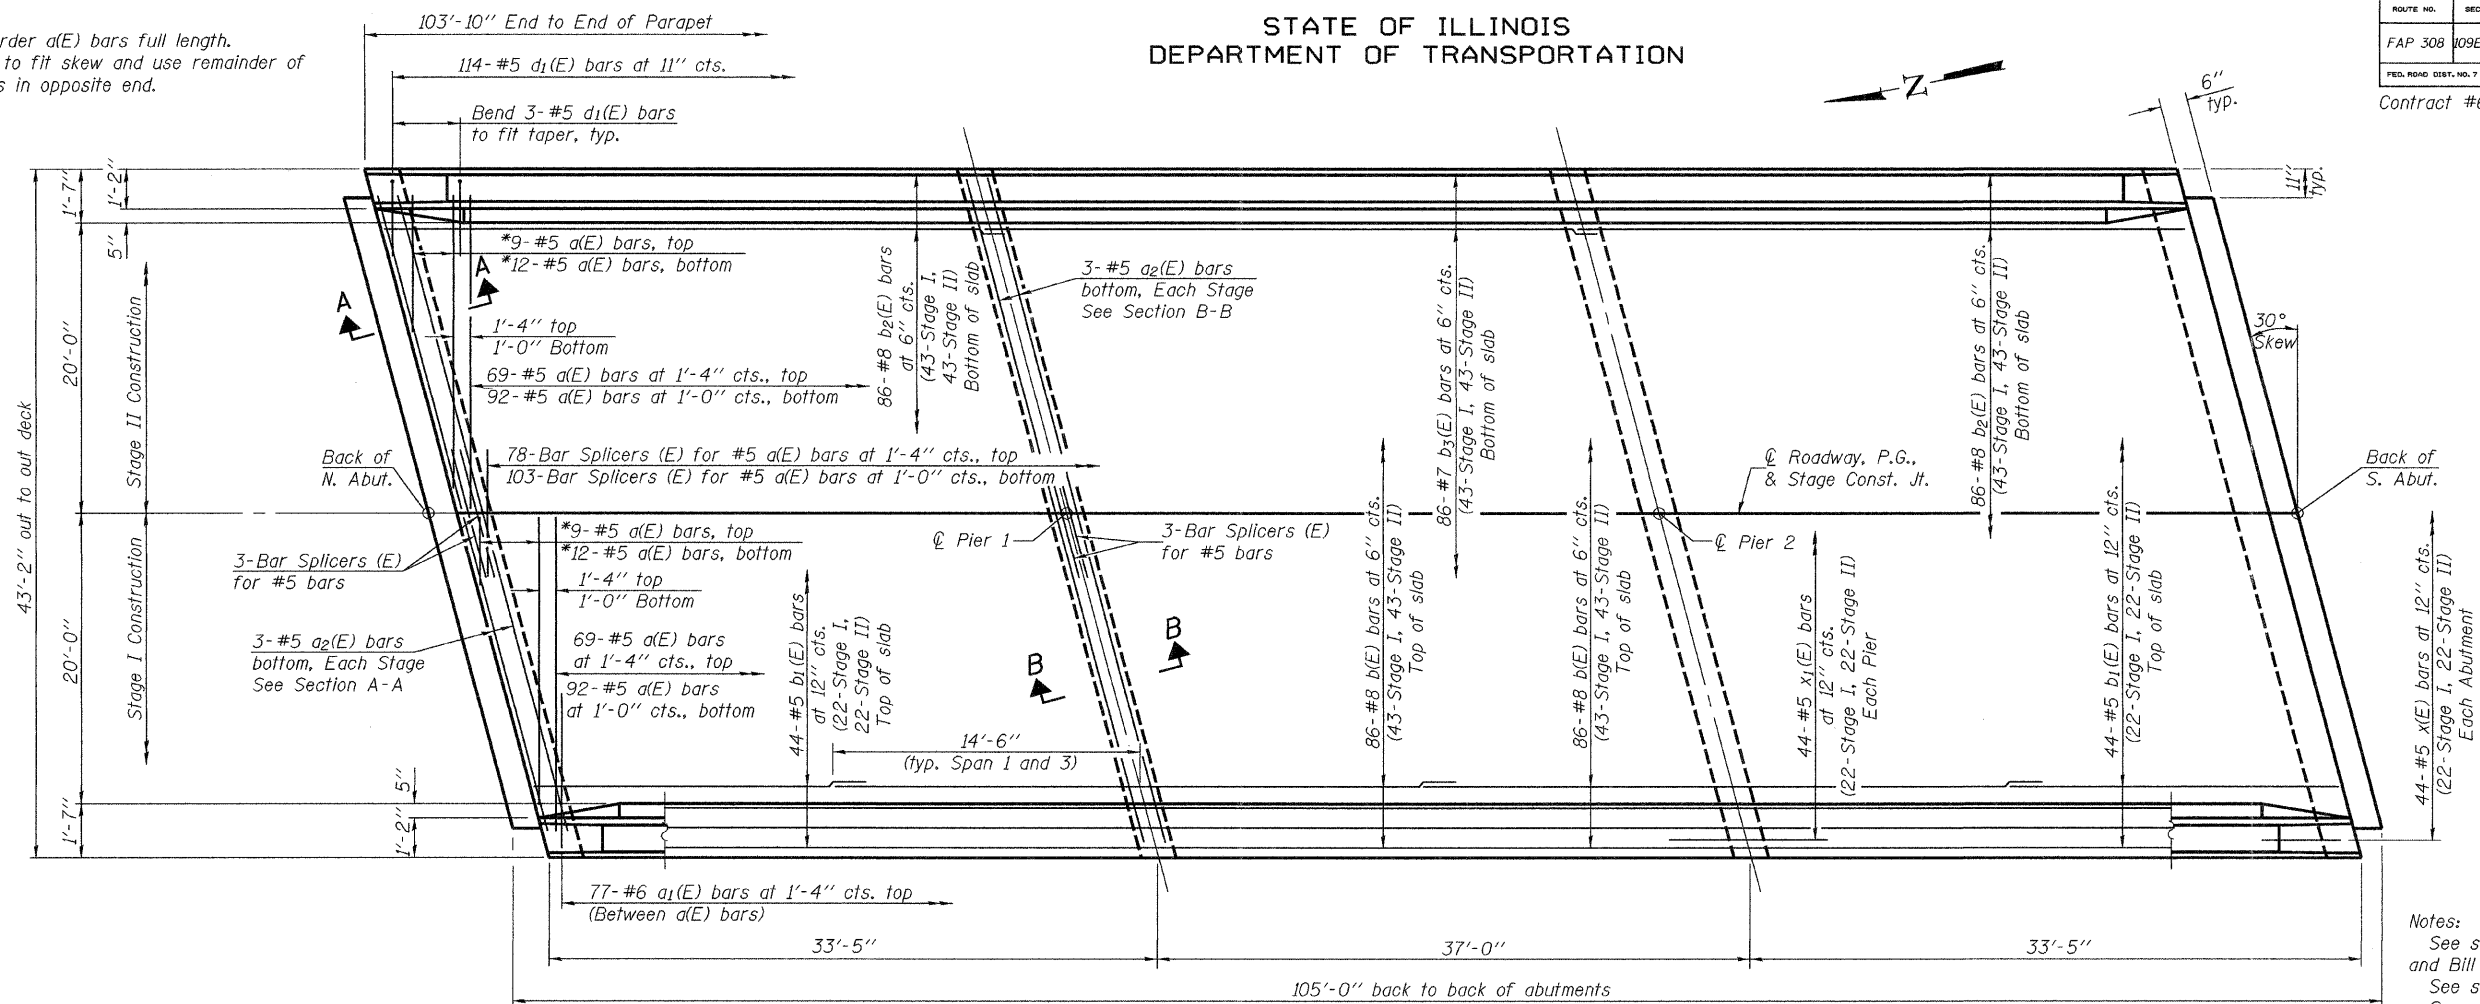


Notes:
See sheet 10 of 19 for superstructure details and Bill of Material.
See sheet 10 of 19 for parapet reinforcement.
See sheet 10 of 19 for Sections A-A and B-B.

MIN. BAR LAPS

#5 bars = 1'-10"
#8 bars = 3'-5"

PLAN

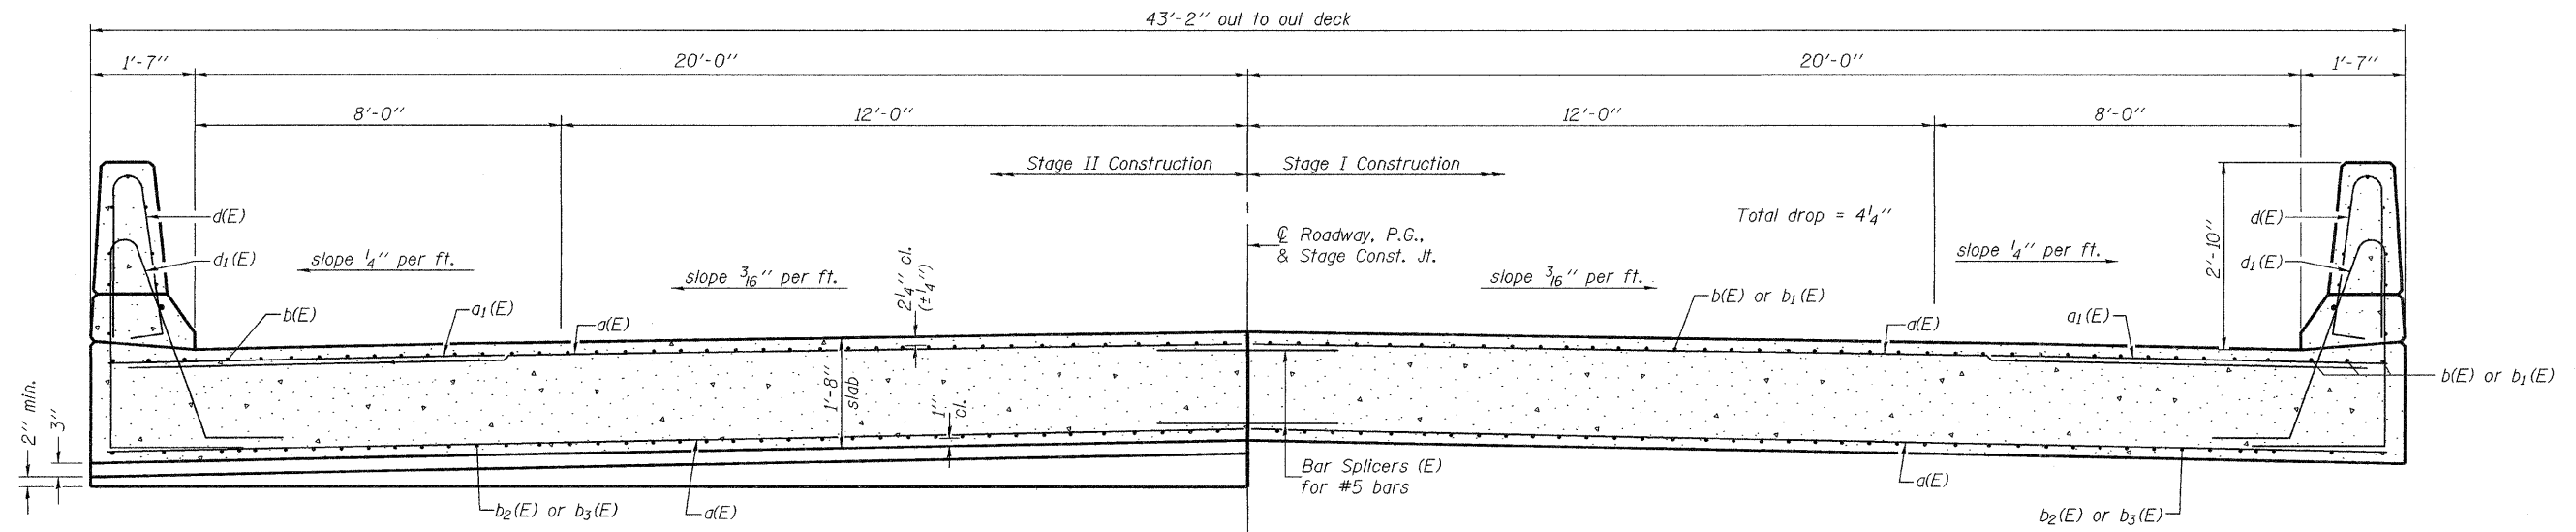

CROSS SECTION
(Looking South)

DESIGNED	Dewey H. Coultas
CHECKED	Stephen M. Ryan
DRAWN	DECKY M. LEACH
CHECKED	DHC/SMR

September 2, 2008
EXAMINED *Thomas J. Domagala*
PASSED *Ralph E. Anderson*
ENGINEER OF BRIDGES AND STRUCTURES

SUPERSTRUCTURE
F.A.P. ROUTE 308 - SECTION 109BR-5
WHITESIDE COUNTY
STATION 344+76.69
STRUCTURE NO. 098-0114