



EXISTING STRUCTURE PLANS (FOR REFERENCE ONLY)

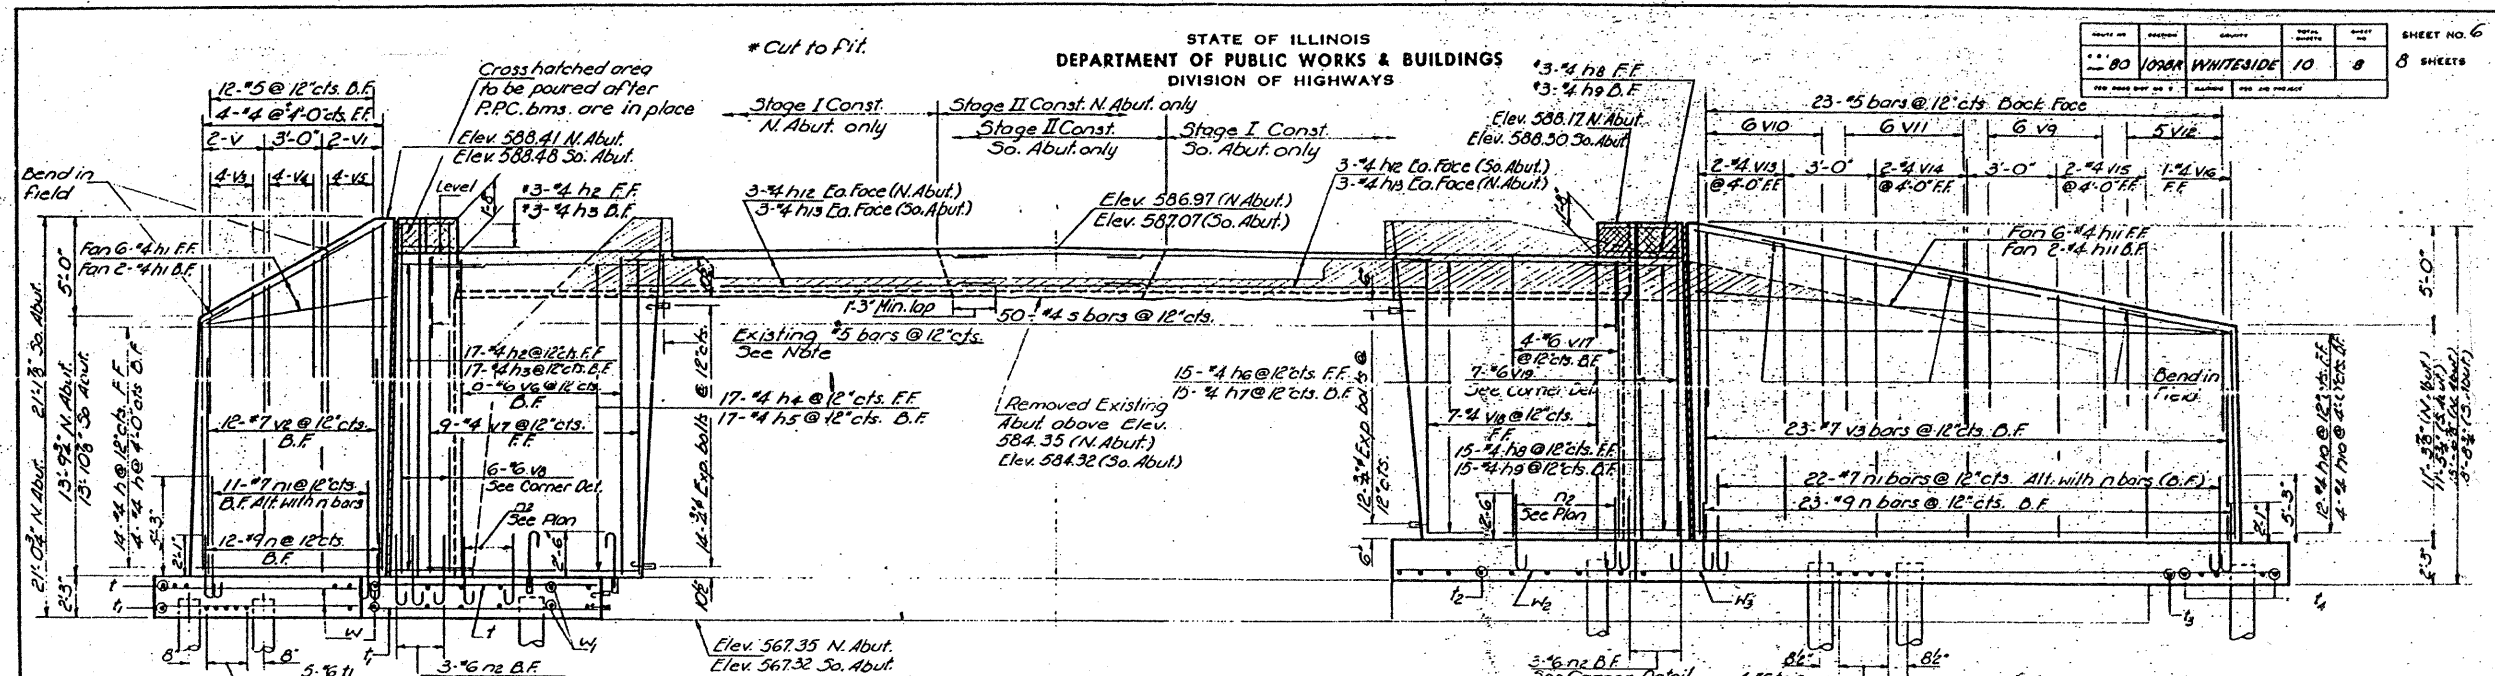

ELEVATION
N. Abut. looking North
So. Abut. looking South

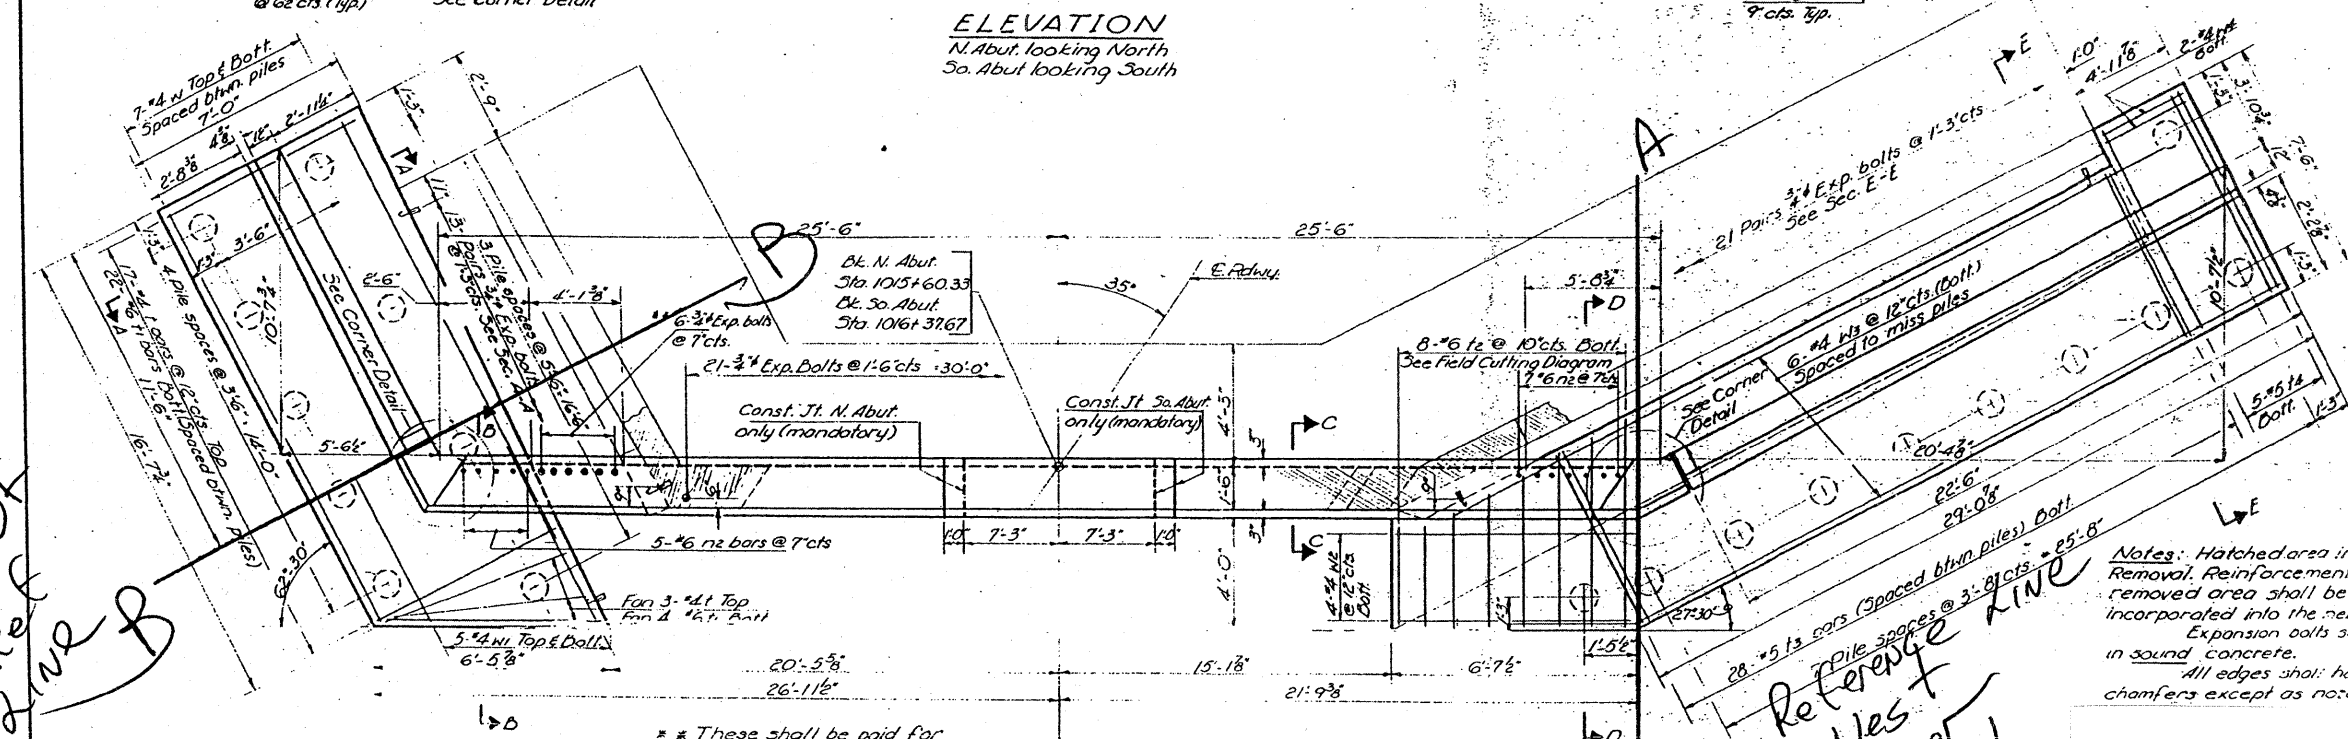

S. Abut
Ref
LINE B

Reference
West
Corner
S Abut

DESIGNED	Stacy S. Lin	APPROVED	APRIL 9 1971
CHECKED	John P. Wilson	PASSED	
DRAWN	A. Borrazo	APPROVED	
CHECKED	H. G.	APPROVED	

These shall be paid for as Expansion Bolts (Special) and shall consist of self drilling expansion anchors and 3/4" x 2'-6" hooked bolts.

Notes: Hatched area indicates Concrete Removal. Reinforcement extending into removed area shall be cleaned and incorporated into the new construction. Expansion bolts shall be anchored in sound concrete. All edges shall have standard 3/4" chamfers except as noted.

FOR REFERENCE ONLY

ABUTMENTS
S.B.I. RTE. 80 SEC. 109 BR
WHITESIDE COUNTY
STA. 1015+99