



STA 279+54 TO STA 280+54
 STA 289+07 TO STA 290+07

IL 40

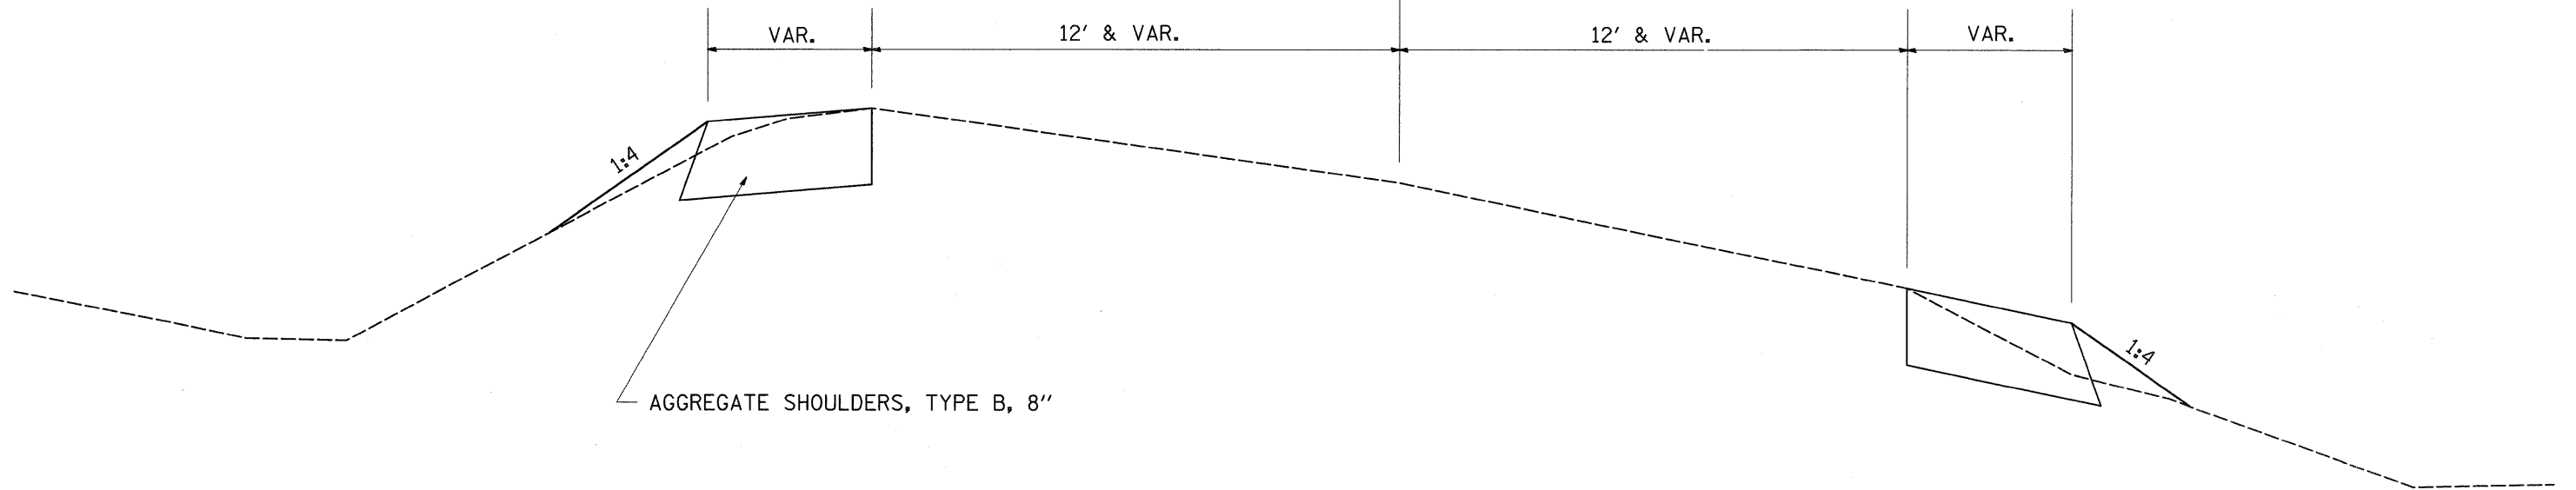

STA 280+54 TO STA 289+07

IL 40

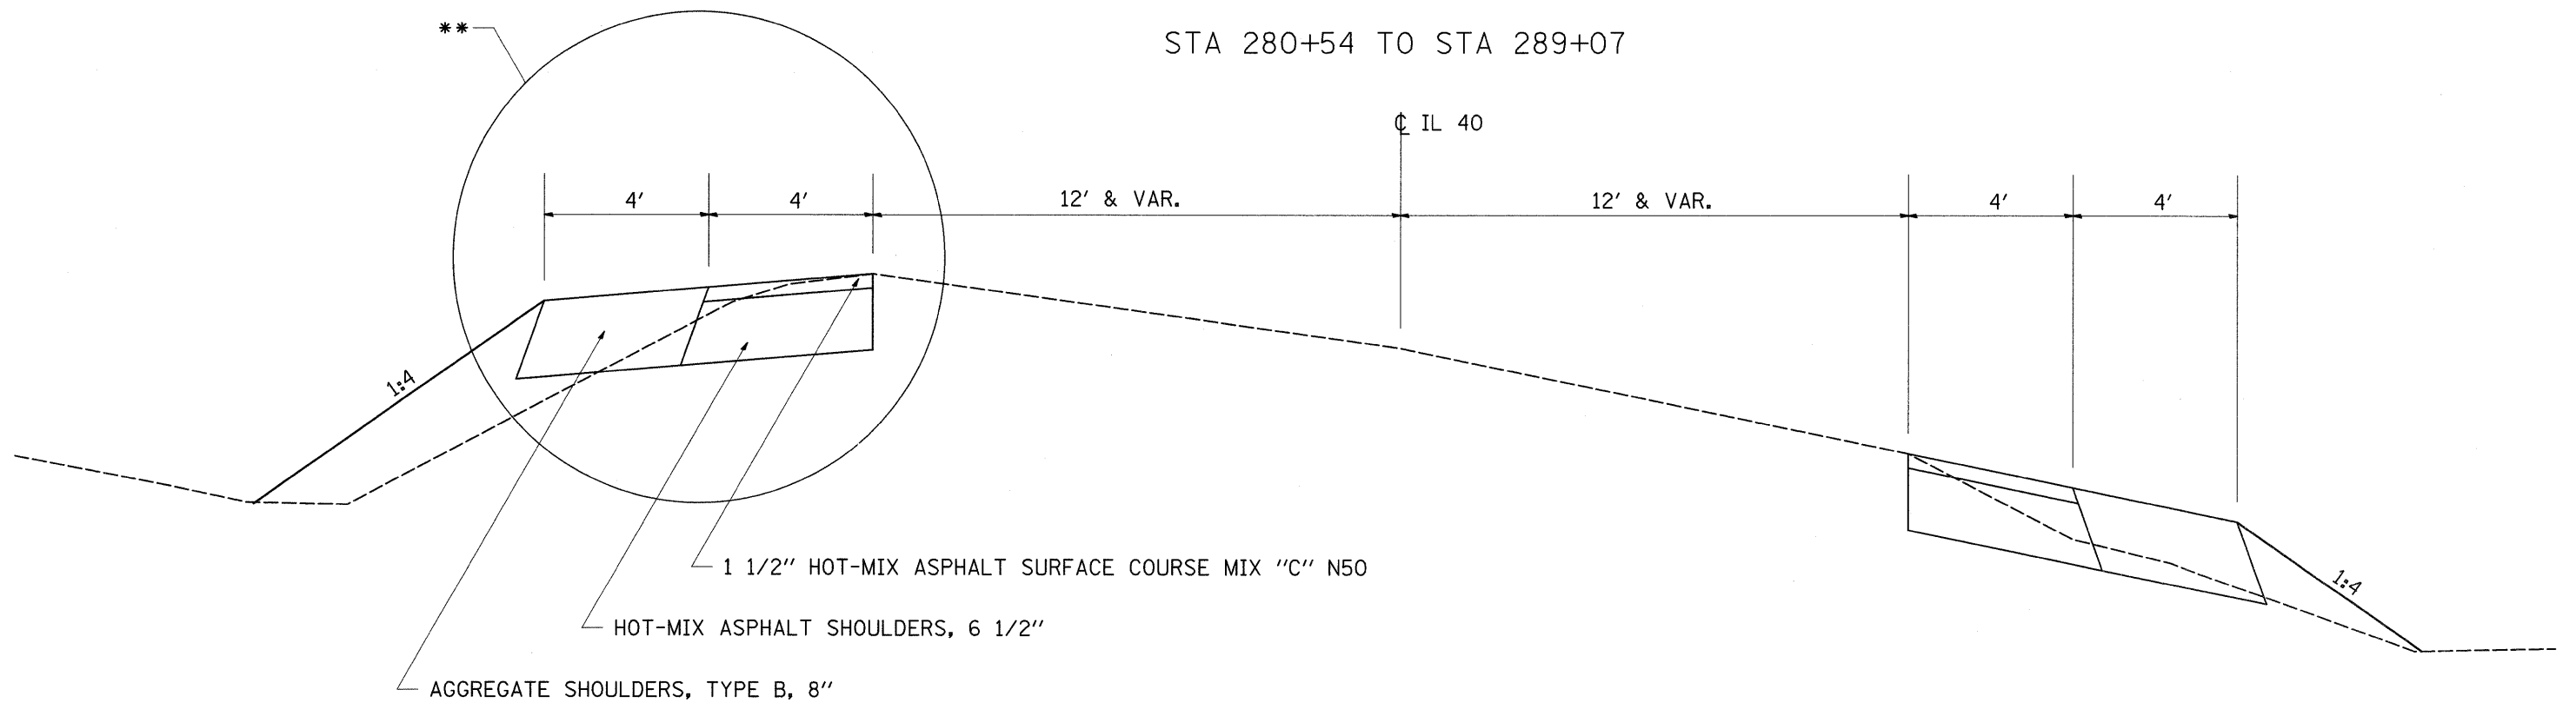

** = ELIMINATE AGGREGATE SHOULDER, TYPE B, 8" FROM STA 285+45.31 LT TO STA 286+72.89 LT

FILE NAME = c:\projects\p201608\d01608typ.dgn	USER NAME = dosadd	DESIGNED -	REVISED -	STATE OF ILLINOIS DEPARTMENT OF TRANSPORTATION	TYPICAL SECTION			F.A.P. RTE. 646	SECTION 5M-1	COUNTY CARROLL	TOTAL SHEETS 19	SHEET NO. 3
	PLOT SCALE = 20.0000' / IN.	CHECKED -	REVISED -					CONTRACT NO. 64E50				
PLOT DATE = Wed Jul 30 11:01:20 2008	DATE -	REVISED -	REVISED -	SCALE:	SHEET NO.	OF SHEETS	STA.	TO STA.	FED. ROAD DIST. NO. ILLINOIS FED. AID PROJECT			