


BY	DATE
SURVEYED	
PLOTTED	
TEMPLATE	
NOTE BOOK	
AREAS CHECKED	

BY	DATE
SURVEYED	
PLOTTED	
TEMPLATE	
NOTE BOOK	
AREAS CHECKED	

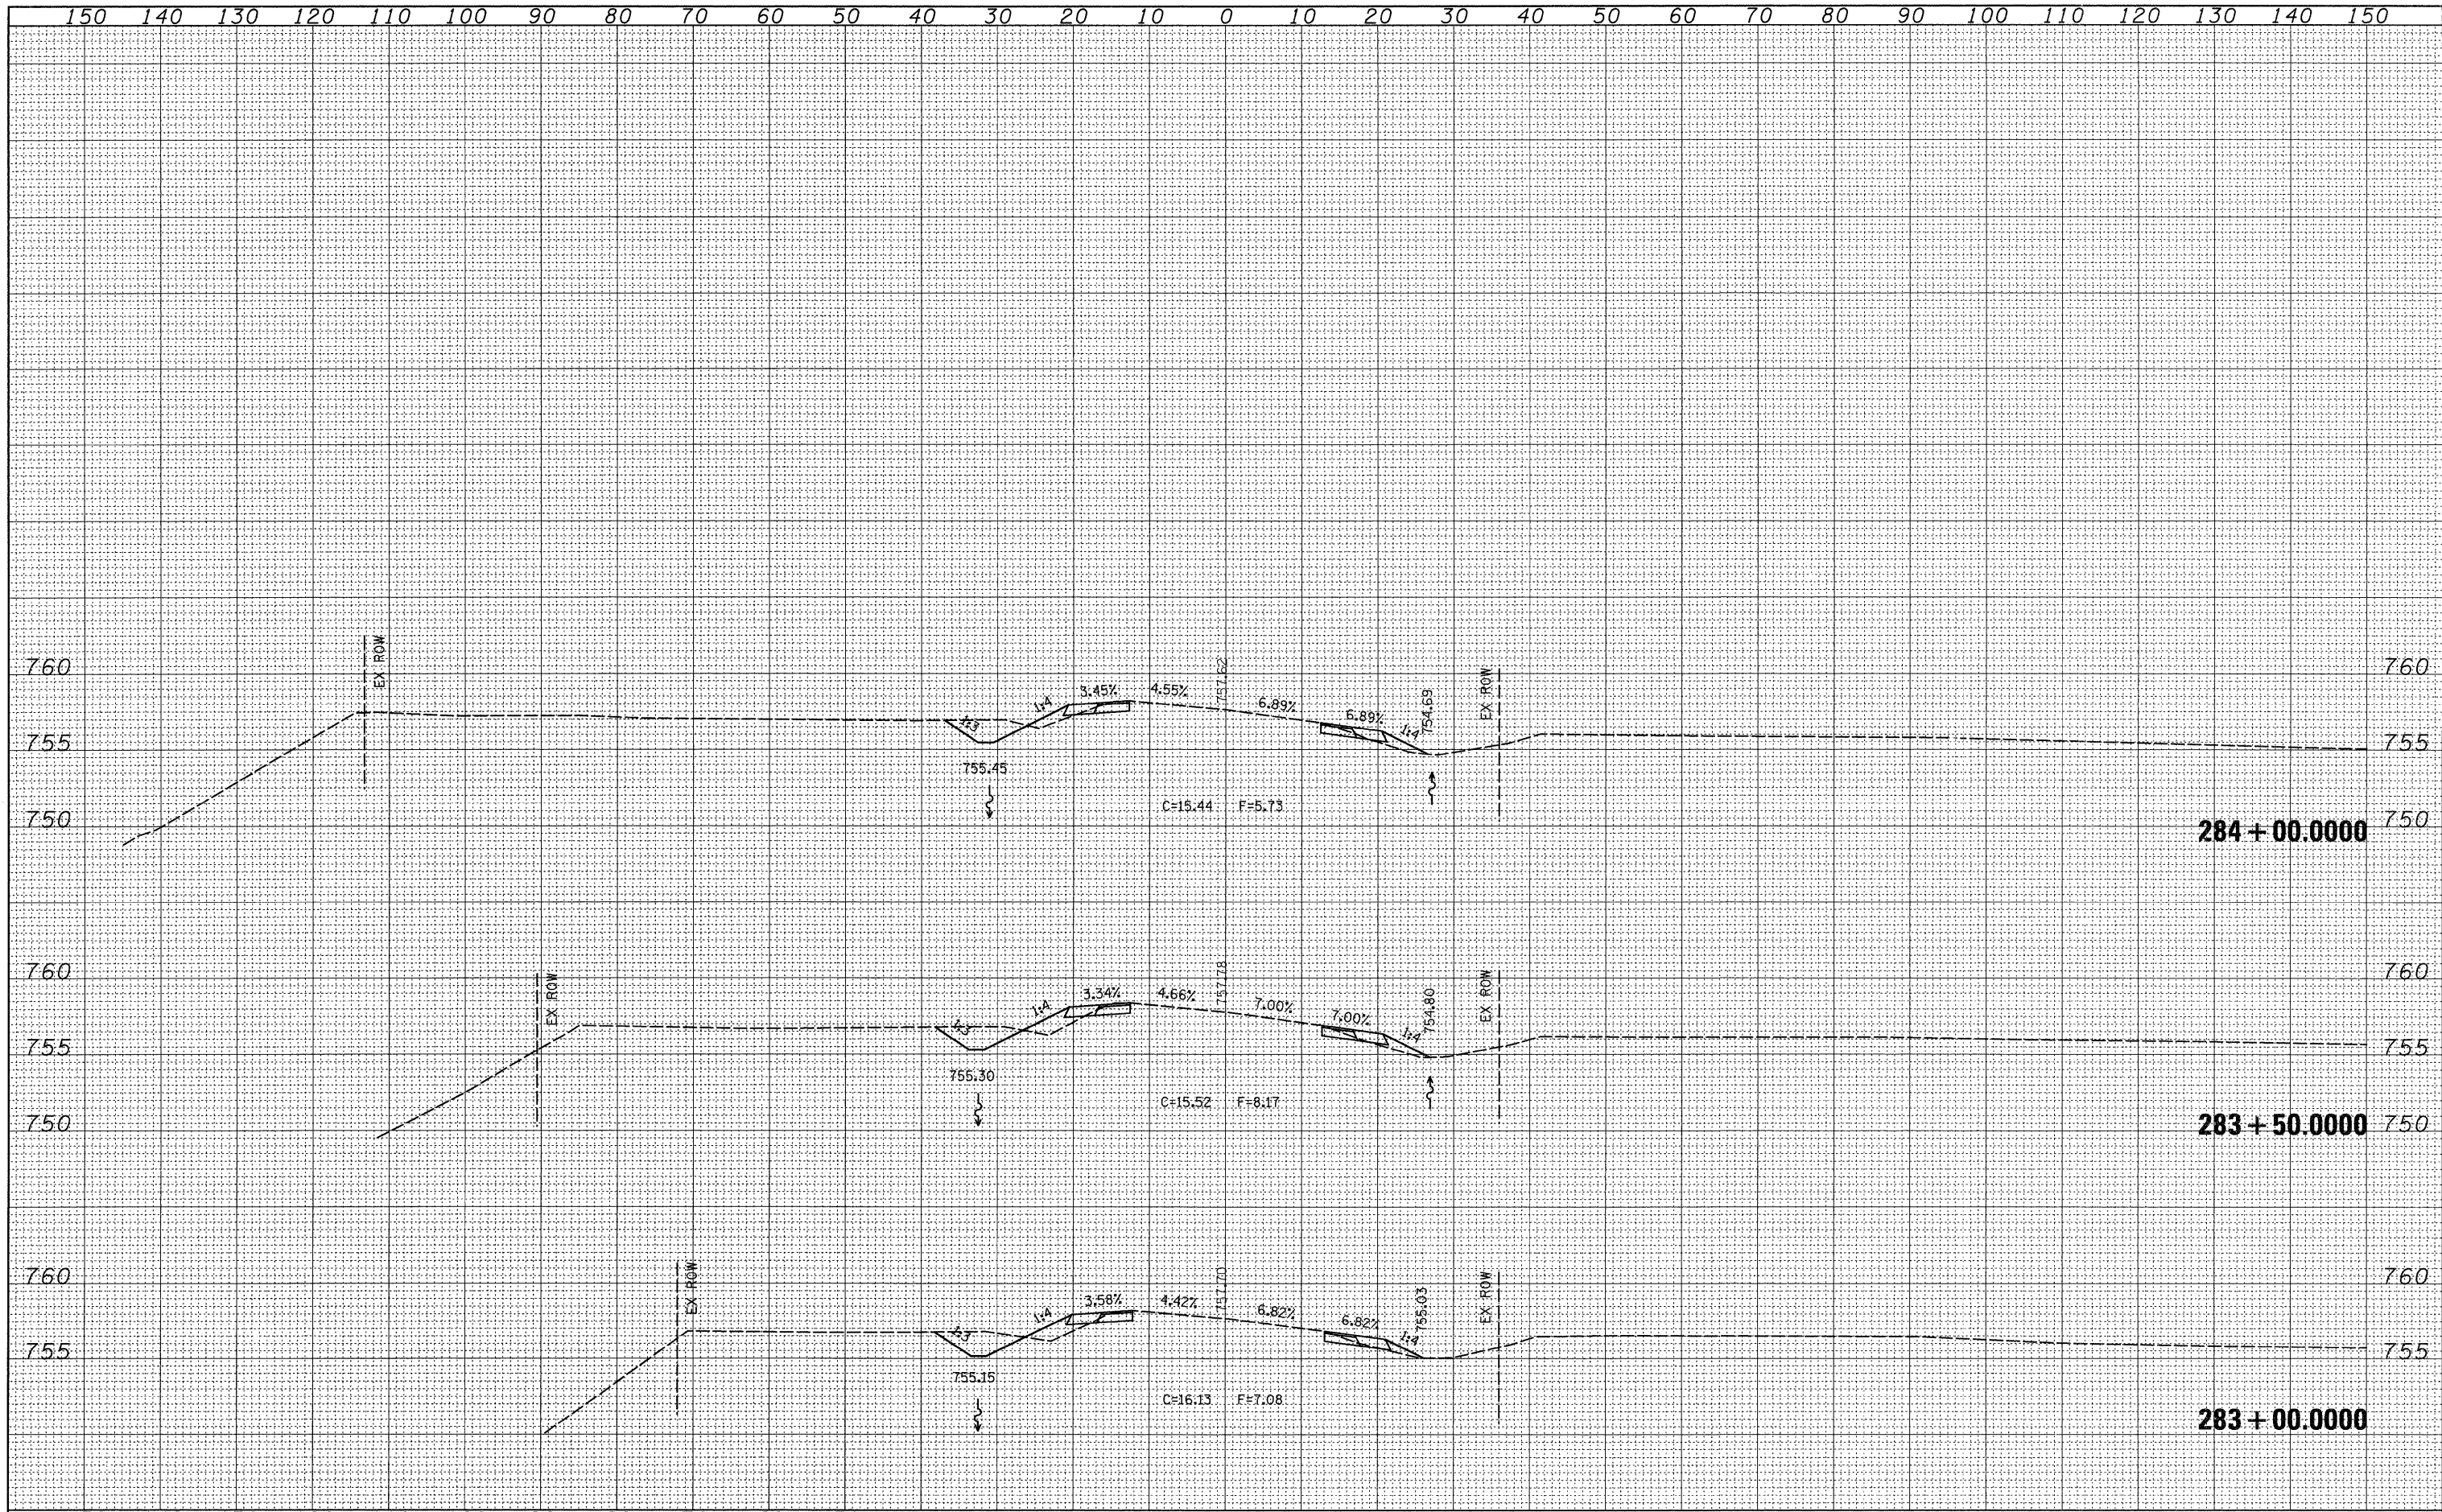

FILE NAME = c:\projects\p201608\d01608x.mxd
 USER NAME = dossed
 PLOT SCALE = 10.0000' / IN.
 PLOT DATE = Wed Jul 30 11:03:53 2008

DESIGNED -	REVISED -
DRAWN -	REVISED -
CHECKED -	REVISED -
DATE -	REVISED -

**STATE OF ILLINOIS
DEPARTMENT OF TRANSPORTATION**

SCALE:	SHEET NO.	OF	SHEETS	STA. 283+00.0000 TO STA. 284+00.0000
--------	-----------	----	--------	--------------------------------------

IL 40

F.A.P. RTE.	SECTION	COUNTY	TOTAL SHEETS	SHEET NO.
646	5M-1	CARROLL	19	14
CONTRACT NO. 64E50			FED. ROAD DIST. NO. [ILLINOIS] FED. AID PROJECT	