


BY	DATE
SURVEYED	
PLOTTED	
TEMPLATE	
NOTE BOOK	
AREAS CHECKED	
NO.	

BY	DATE
ORIGINAL SURVEY	
NOTE BOOK	
AREAS CHECKED	
NO.	

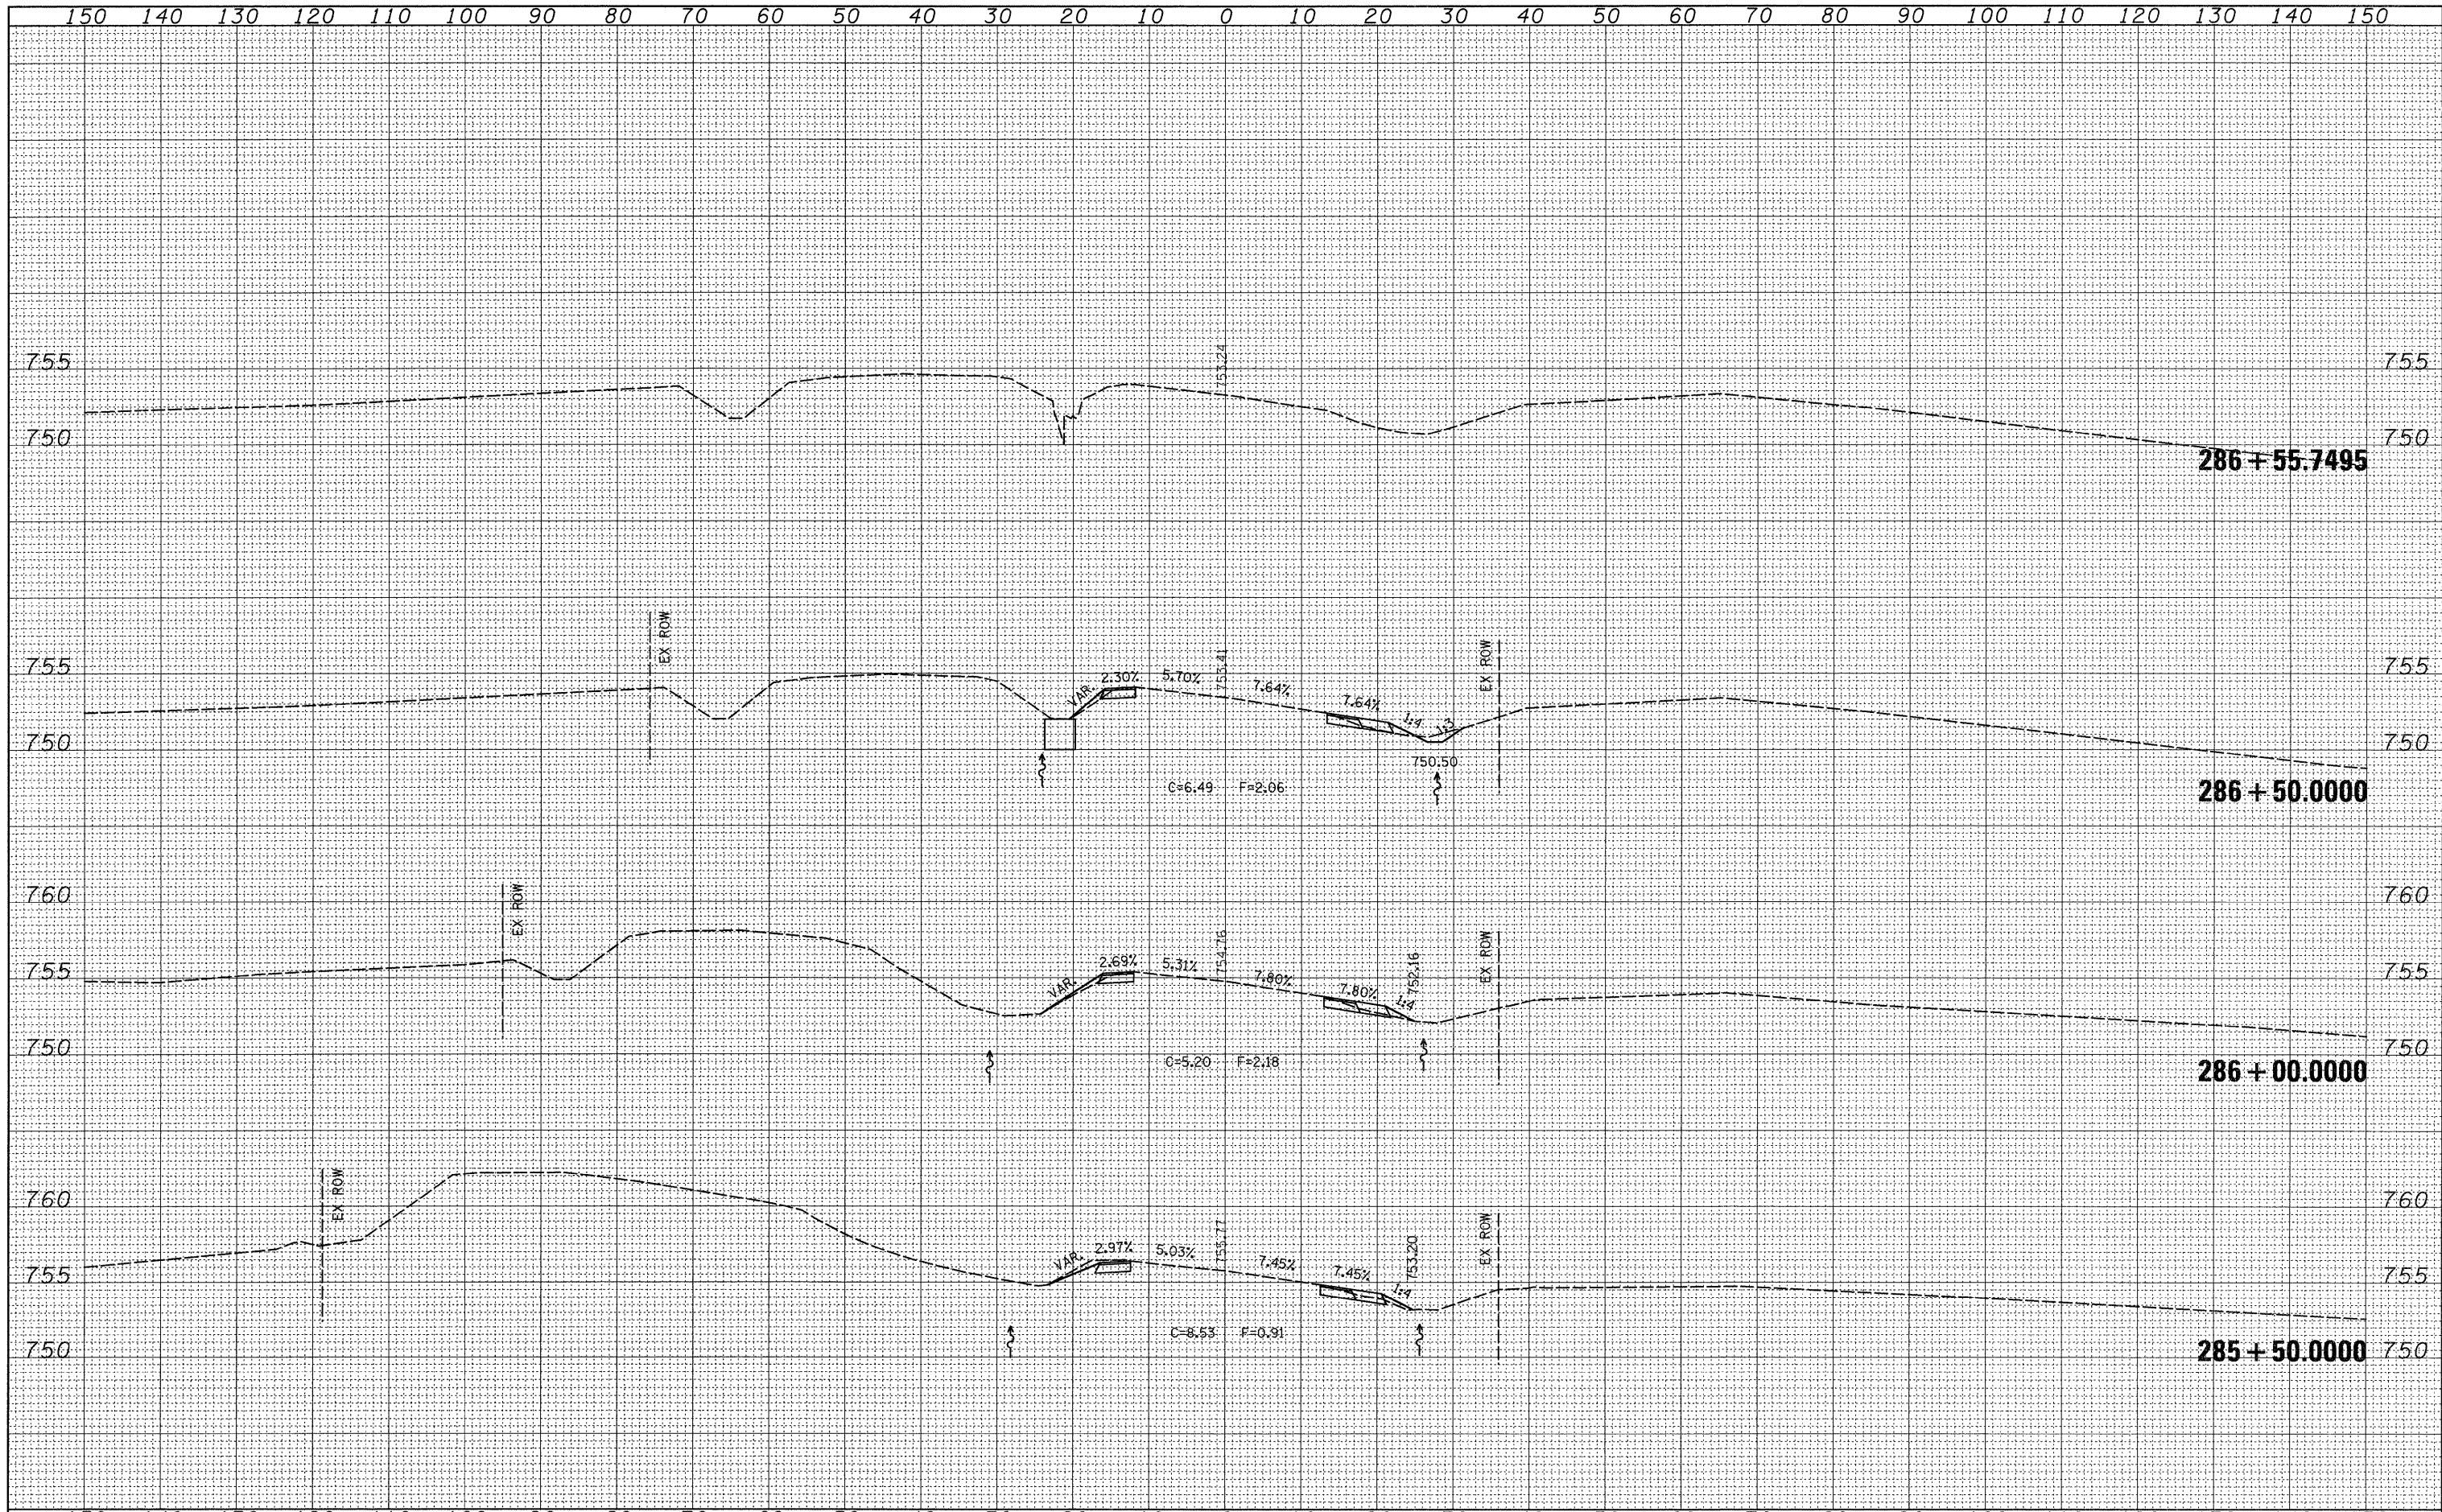

FILE NAME = c:\projects\p201608\d01608.mxd
 USER NAME = dossed

DESIGNED -
 DRAWN -
 CHECKED -
 DATE -

REVISIED -
 REVISIED -
 REVISIED -

**STATE OF ILLINOIS
 DEPARTMENT OF TRANSPORTATION**

IL 40

SCALE: SHEET NO. OF SHEETS STA. 285+50.000 TO STA. 286+55.7495

F.A.P. RTE. 646	SECTION 5M-1	COUNTY CARROLL	TOTAL SHEETS 19	SHEET NO. 16
FED. ROAD DIST. NO. [ILLINOIS] FED. AID PROJECT			CONTRACT NO. 64E50	