


BY	DATE
SURVEYED	
PLOTTED	
TEMPLATE	
NOTE BOOK	
AREAS CHECKED	
NO.	

BY	DATE
SURVEYED	
PLOTTED	
TEMPLATE	
NOTE BOOK	
AREAS CHECKED	
NO.	

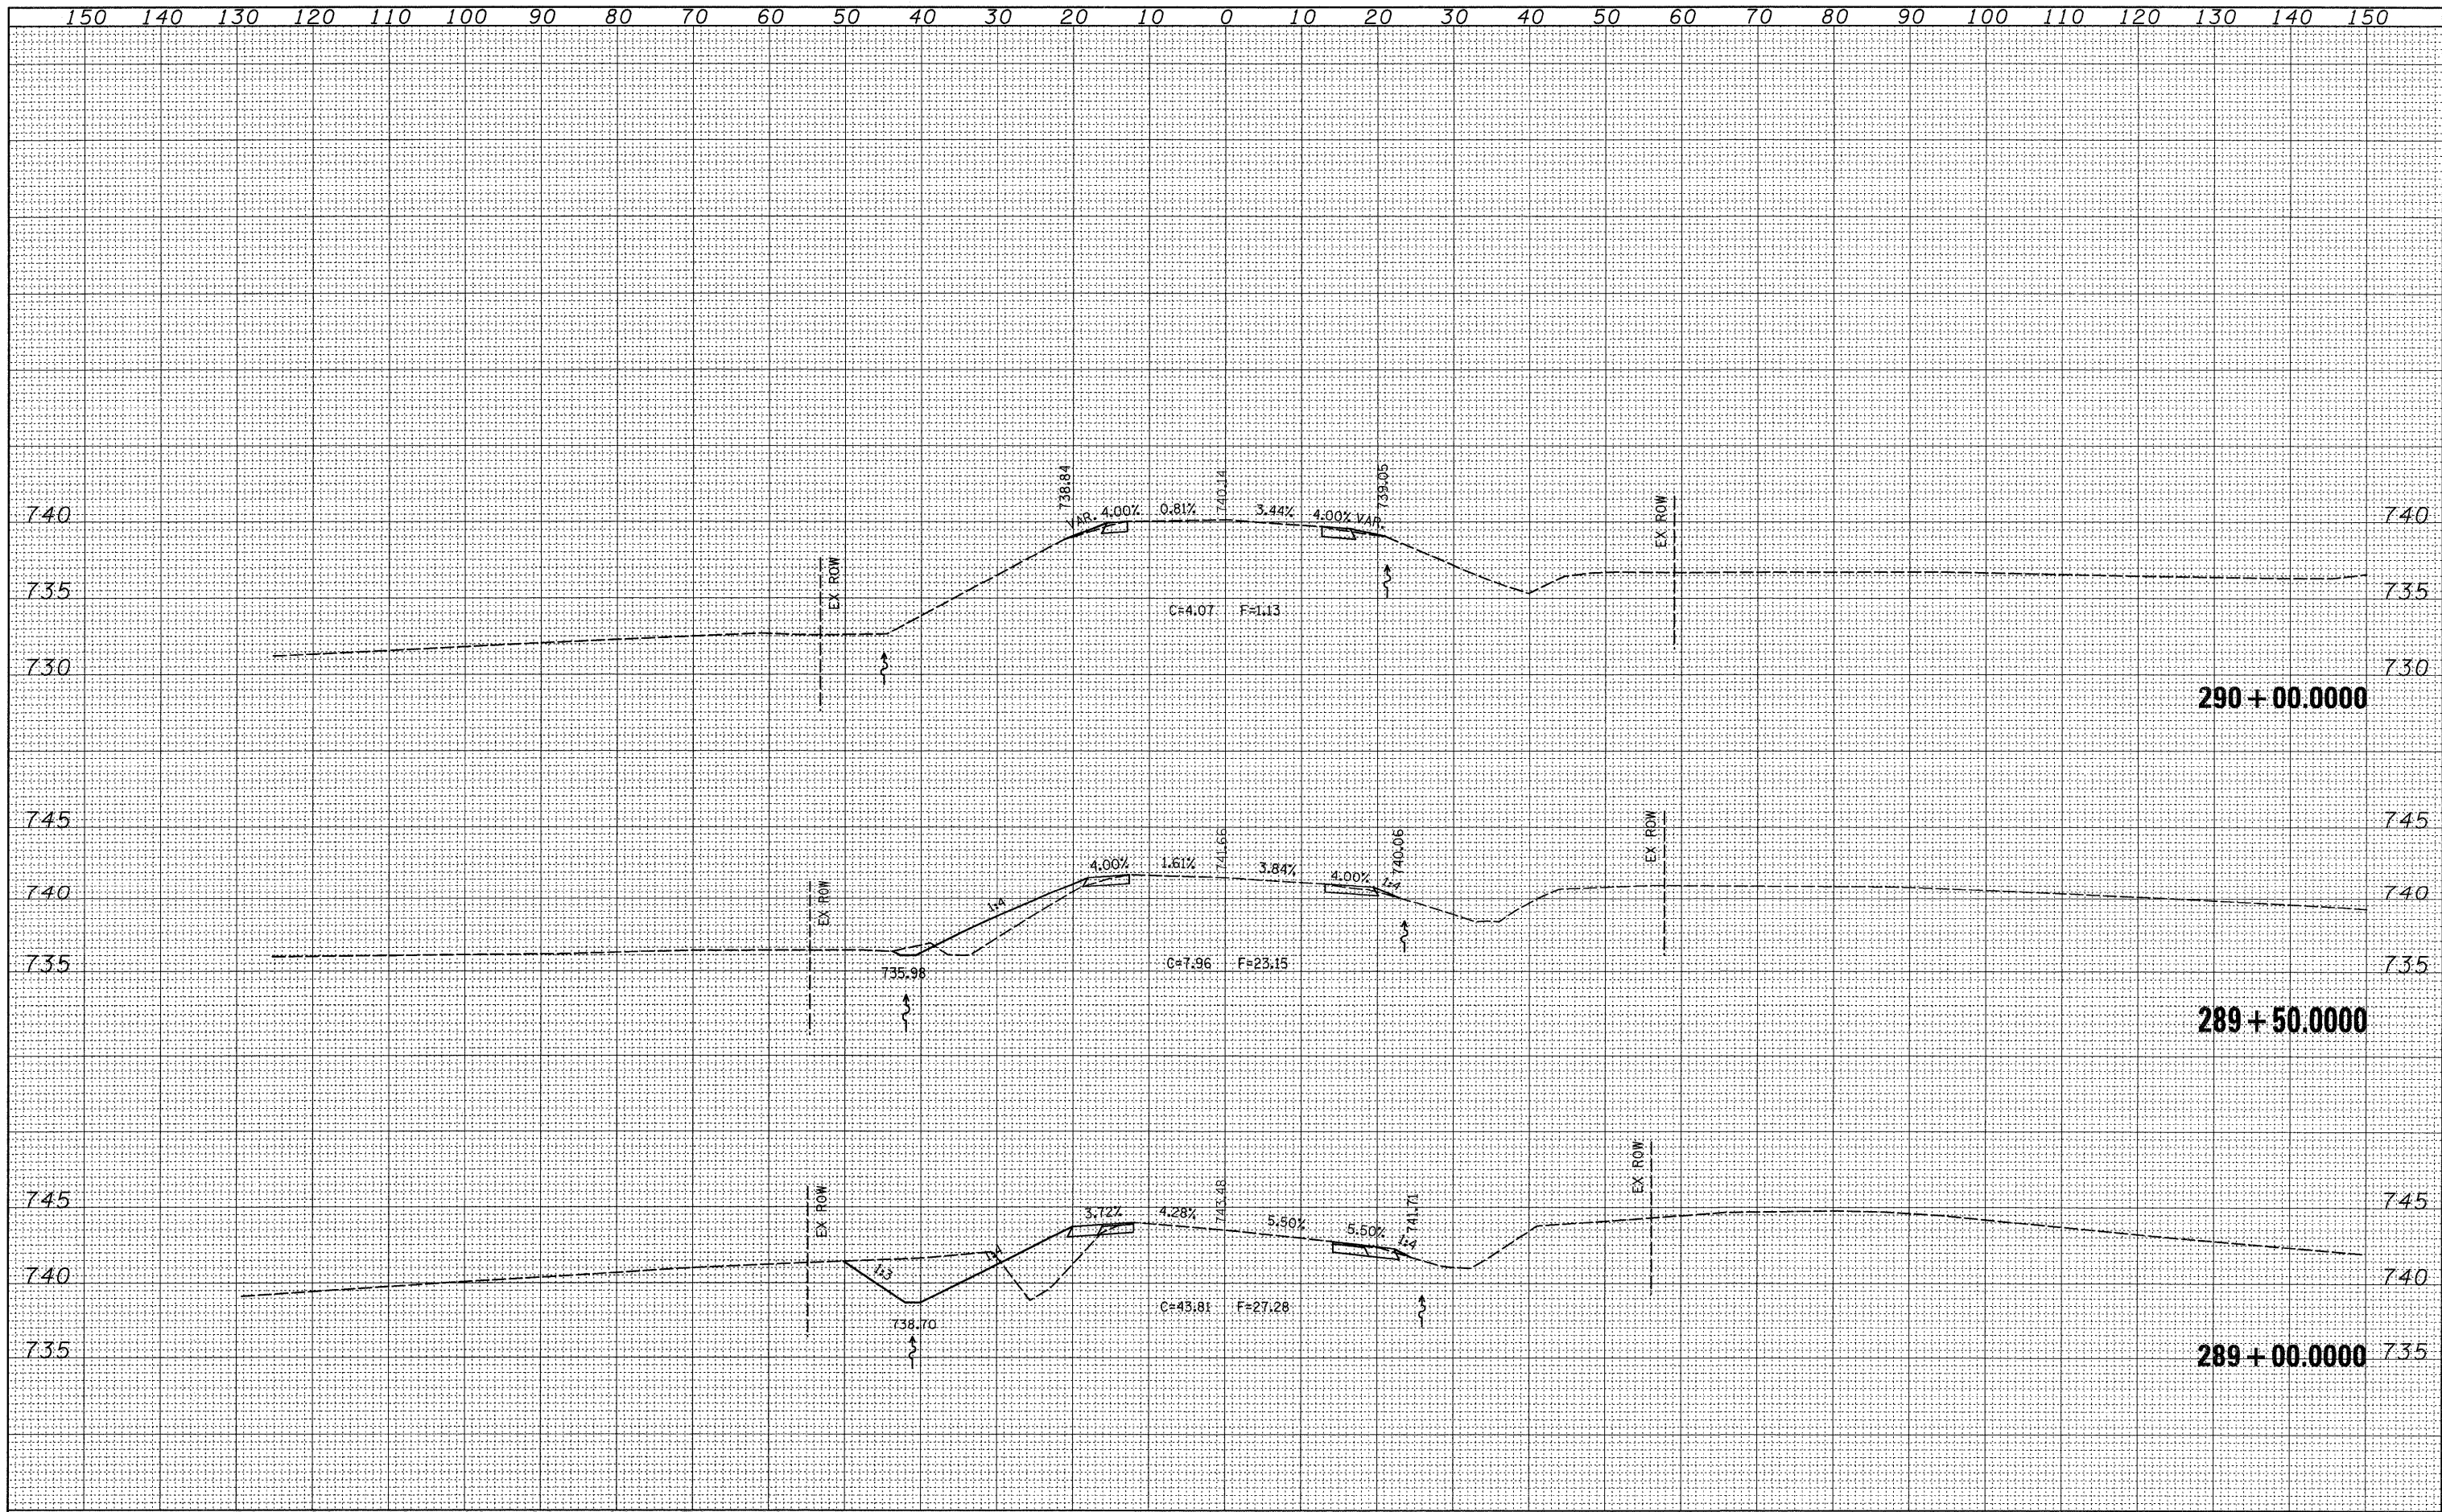

FILE NAME = c:\projects\p201608\d01608.xml.dgn	USER NAME = dossdd	DESIGNED - DRAWN - CHECKED - DATE -	REVISED - REVISED - REVISED - REVISED -	<b>STATE OF ILLINOIS DEPARTMENT OF TRANSPORTATION</b>		SCALE:	SHEET NO. OF SHEETS	STA. 289+00.000 TO STA. 290+00.000	IL 40	F.A.P. RTE. 646	SECTION 5M-1	COUNTY CARROLL	TOTAL SHEETS 19	SHEET NO. 18
---	-----------------------	--	--	---	--	--------	---------------------	------------------------------------	-------	--------------------	-----------------	-------------------	--------------------	-----------------

F.A.P. RTE. 646	SECTION 5M-1	COUNTY CARROLL	TOTAL SHEETS 19	SHEET NO. 18
--------------------	-----------------	-------------------	--------------------	-----------------

CONTRACT NO. 64E50  
FED. ROAD DIST. NO. [ILLINOIS] FED. AID PROJECT