


DATE	
BY	
SURVEYED	
PLOTTED	
TEMPLATE	
NOTE BOOK	
AREAS CHECKED	
NO.	

DATE	
BY	
SURVEYED	
PLOTTED	
TEMPLATE	
NOTE BOOK	
AREAS CHECKED	
NO.	

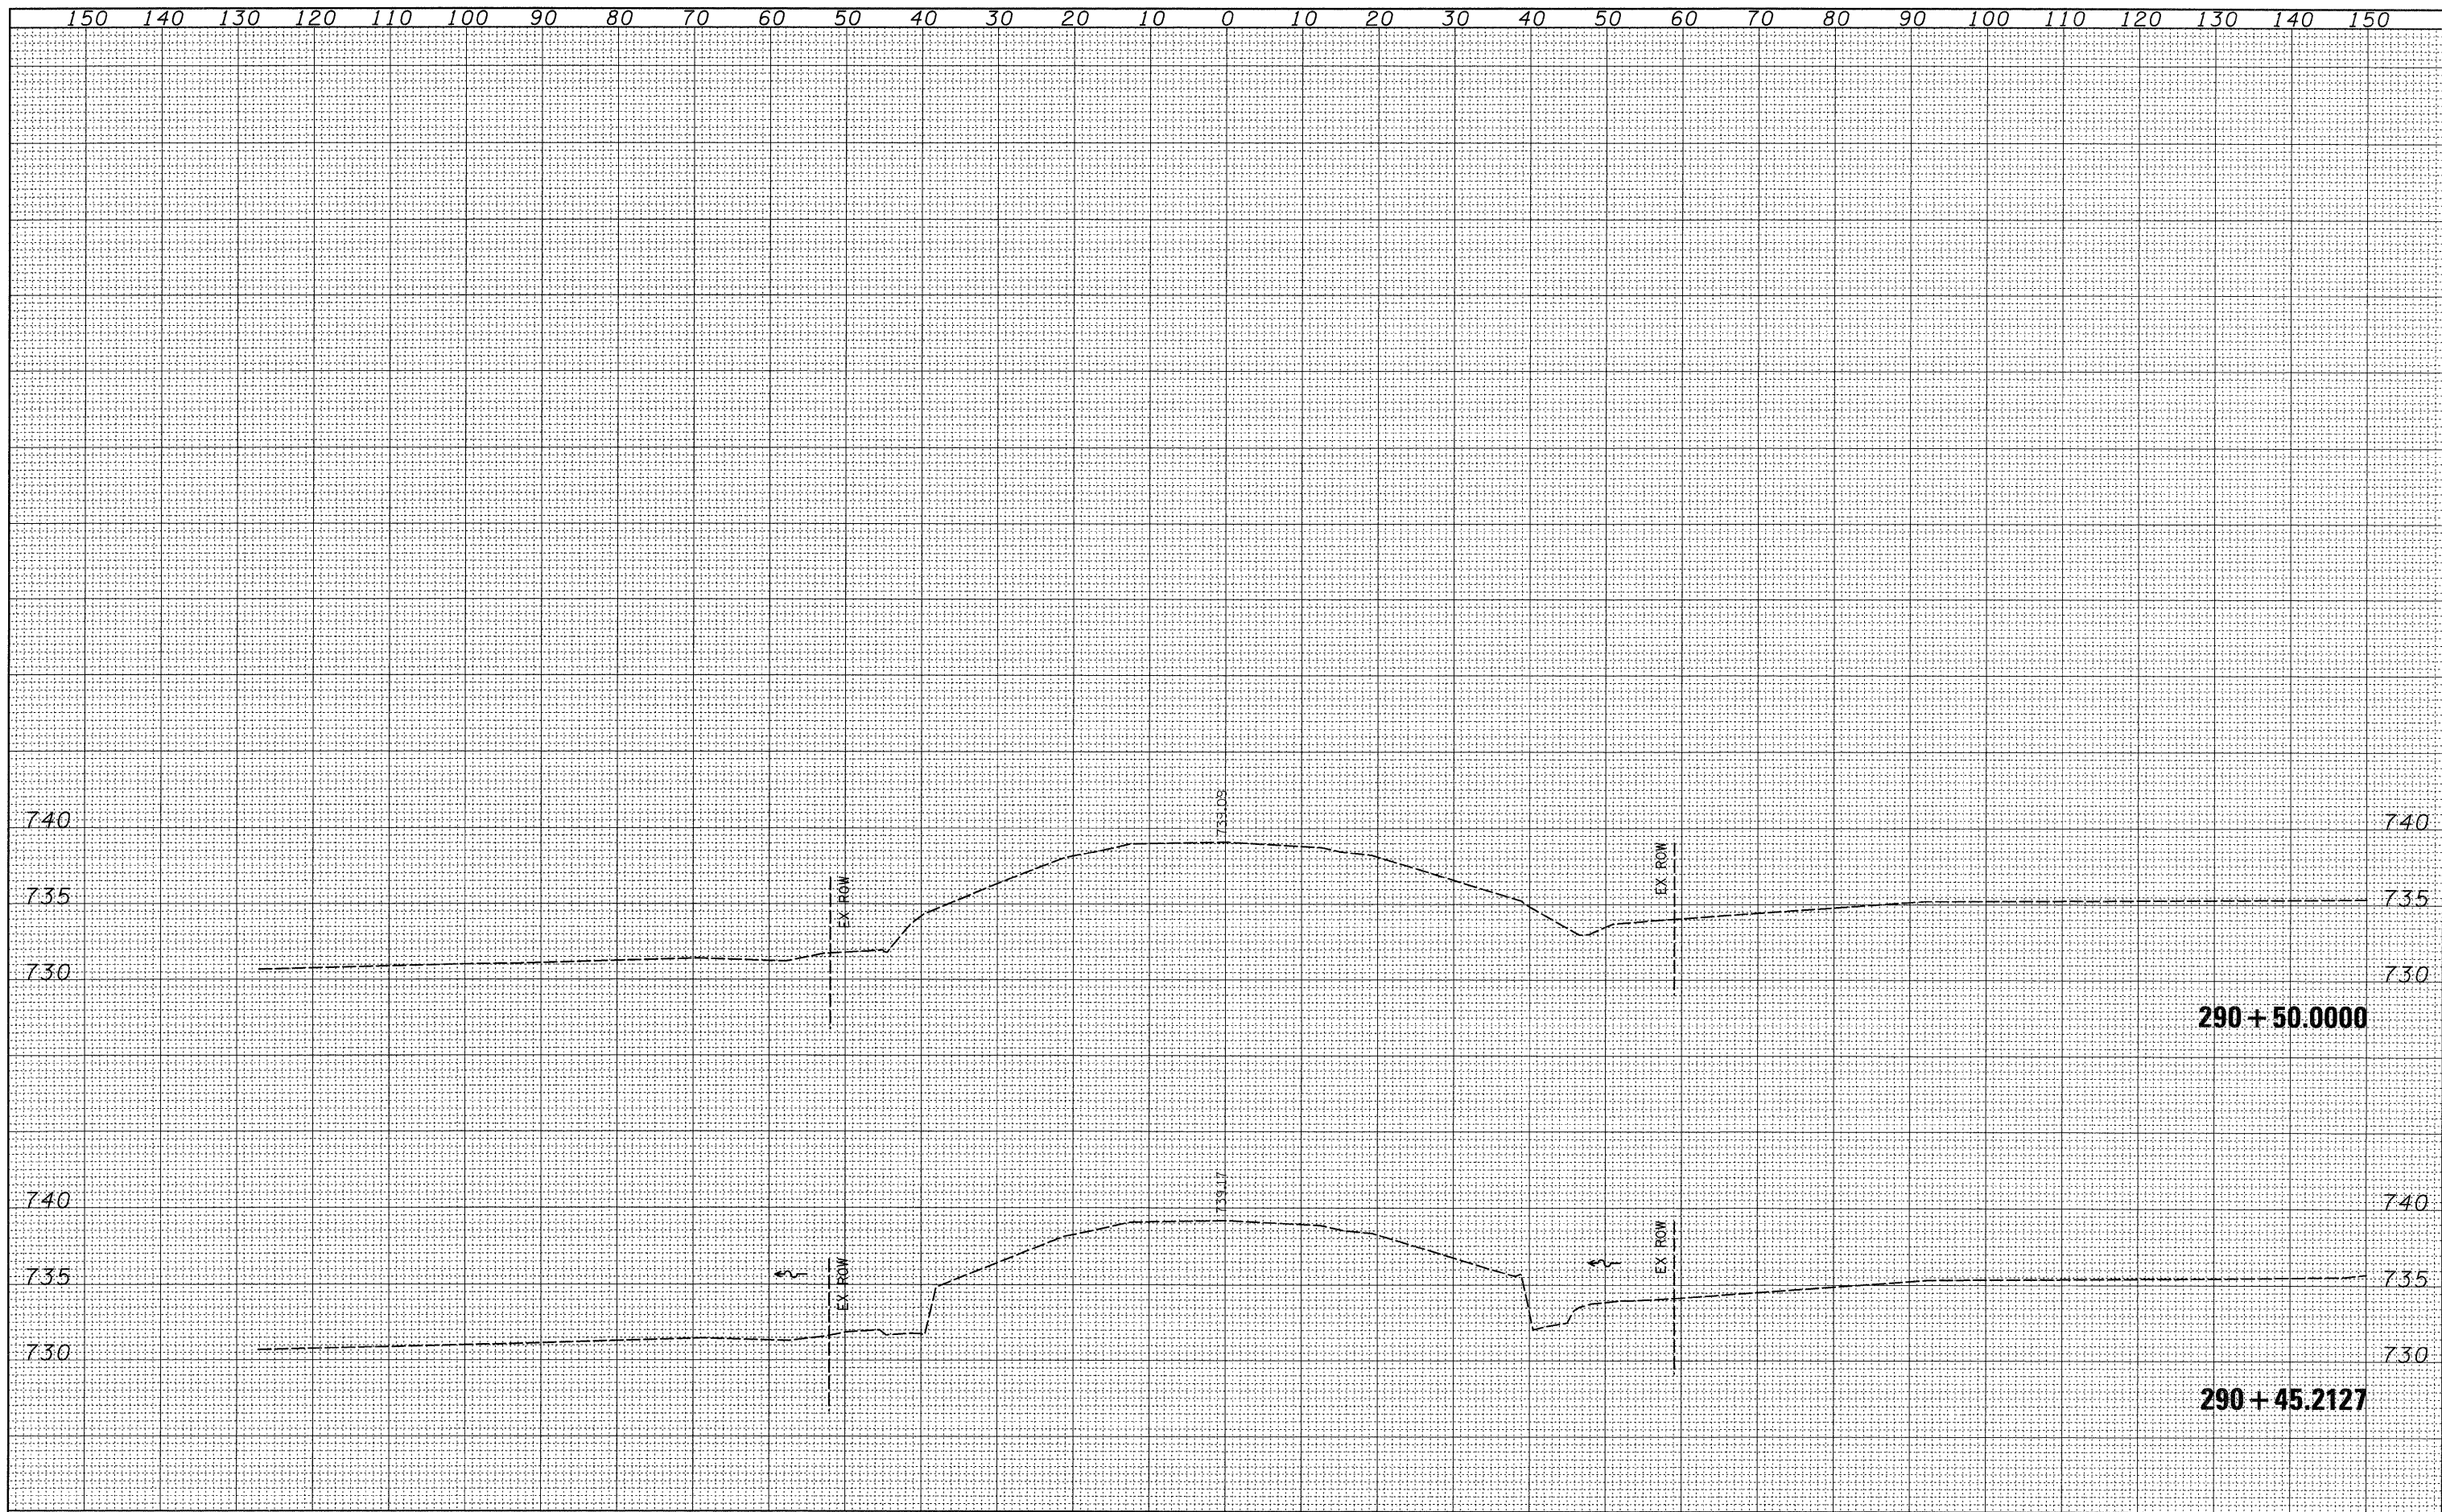

FILE NAME = c:\projects\p201608\d01608.xml.dgn
 USER NAME = dssdd

DESIGNED -
 DRAWN -
 CHECKED -
 DATE -

REVISIED -
 REVISIED -
 REVISIED -
 REVISIED -

**STATE OF ILLINOIS
 DEPARTMENT OF TRANSPORTATION**

IL 40
 SCALE: SHEET NO. OF SHEETS STA. 290+45.2127 TO STA. 290+50.0000

F.A.P. RTE.	SECTION	COUNTY	TOTAL SHEETS	SHEET NO.
646	5M-1	CARROLL	19	19
CONTRACT NO. 64E50				
FED. ROAD DIST. NO. ILLINOIS FED. AID PROJECT				