


FAS RTE	SECTION	COUNTY	TOTAL SHEETS	SHEET NO.
338	34BR	IROQUOIS	49	13
STA. 2131+00		TO STA. 2137+00		
FED. ROAD DIST. NO.		ILLINOIS FED. AID PROJECT		


SECTION 3, T24N, R10E, 3RD PM

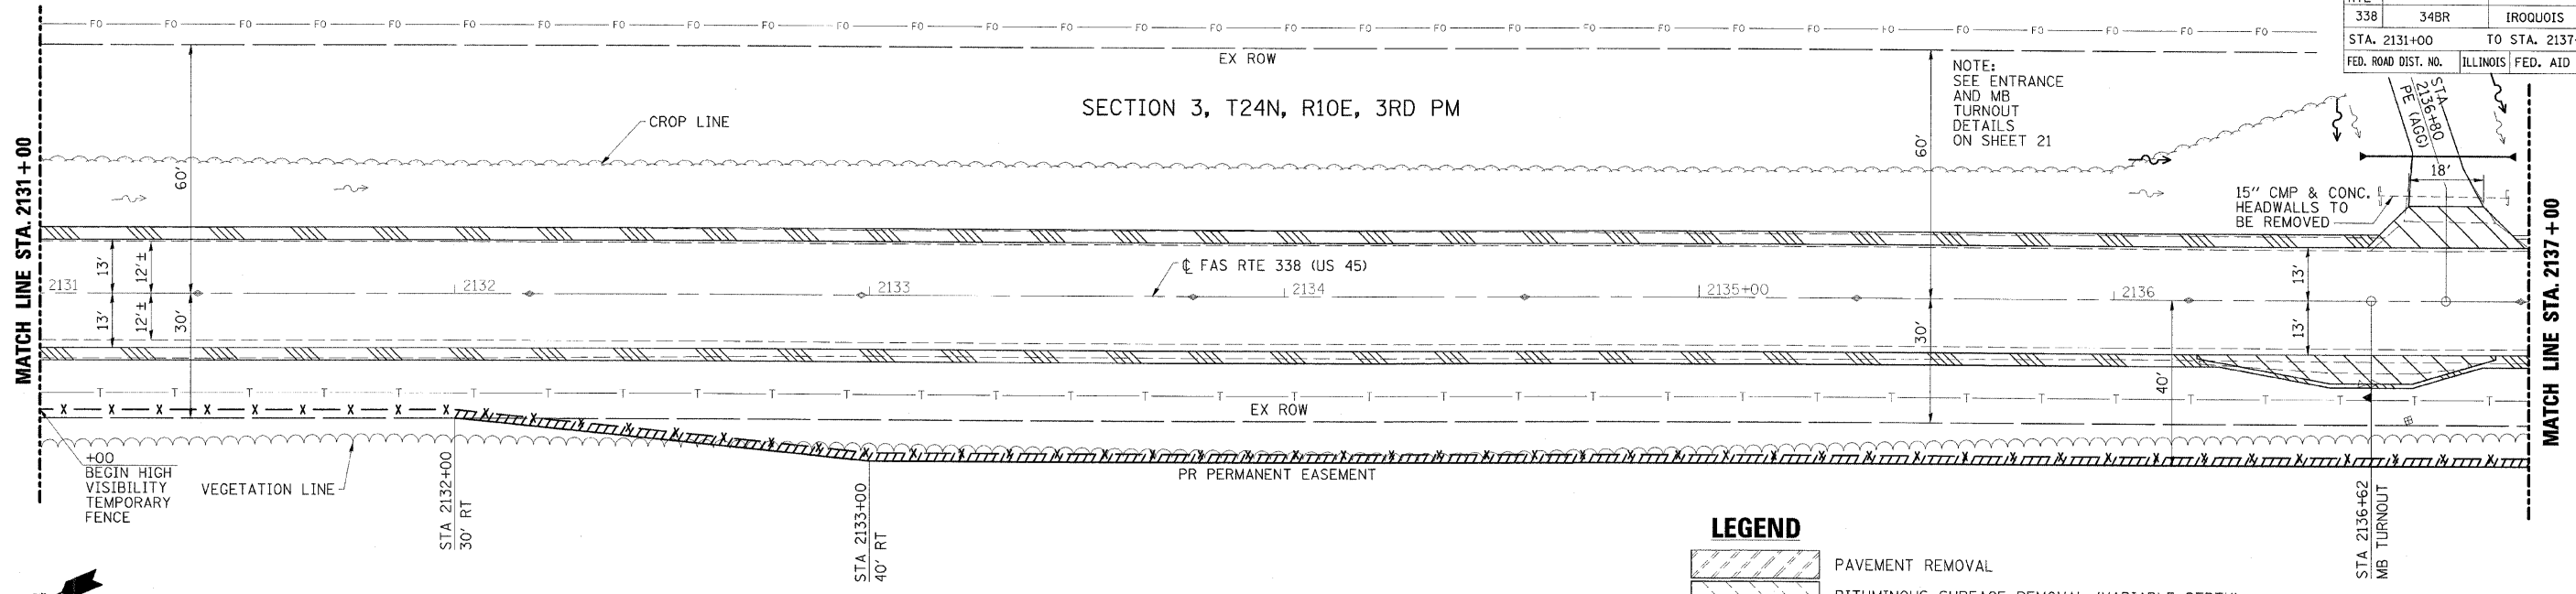

LEGEND

	PAVEMENT REMOVAL
	BITUMINOUS SURFACE REMOVAL (VARIABLE DEPTH)
	BITUMINOUS SHOULDERS SUPERPAVE
	INCIDENTAL BITUMINOUS SURFACING
	AGGREGATE SHOULDERS TYPE B
	STONE RIPRAP CLASS A4
	HIGH VISIBILITY TEMPORARY FENCING

ILLINOIS CENTRAL RAILROAD

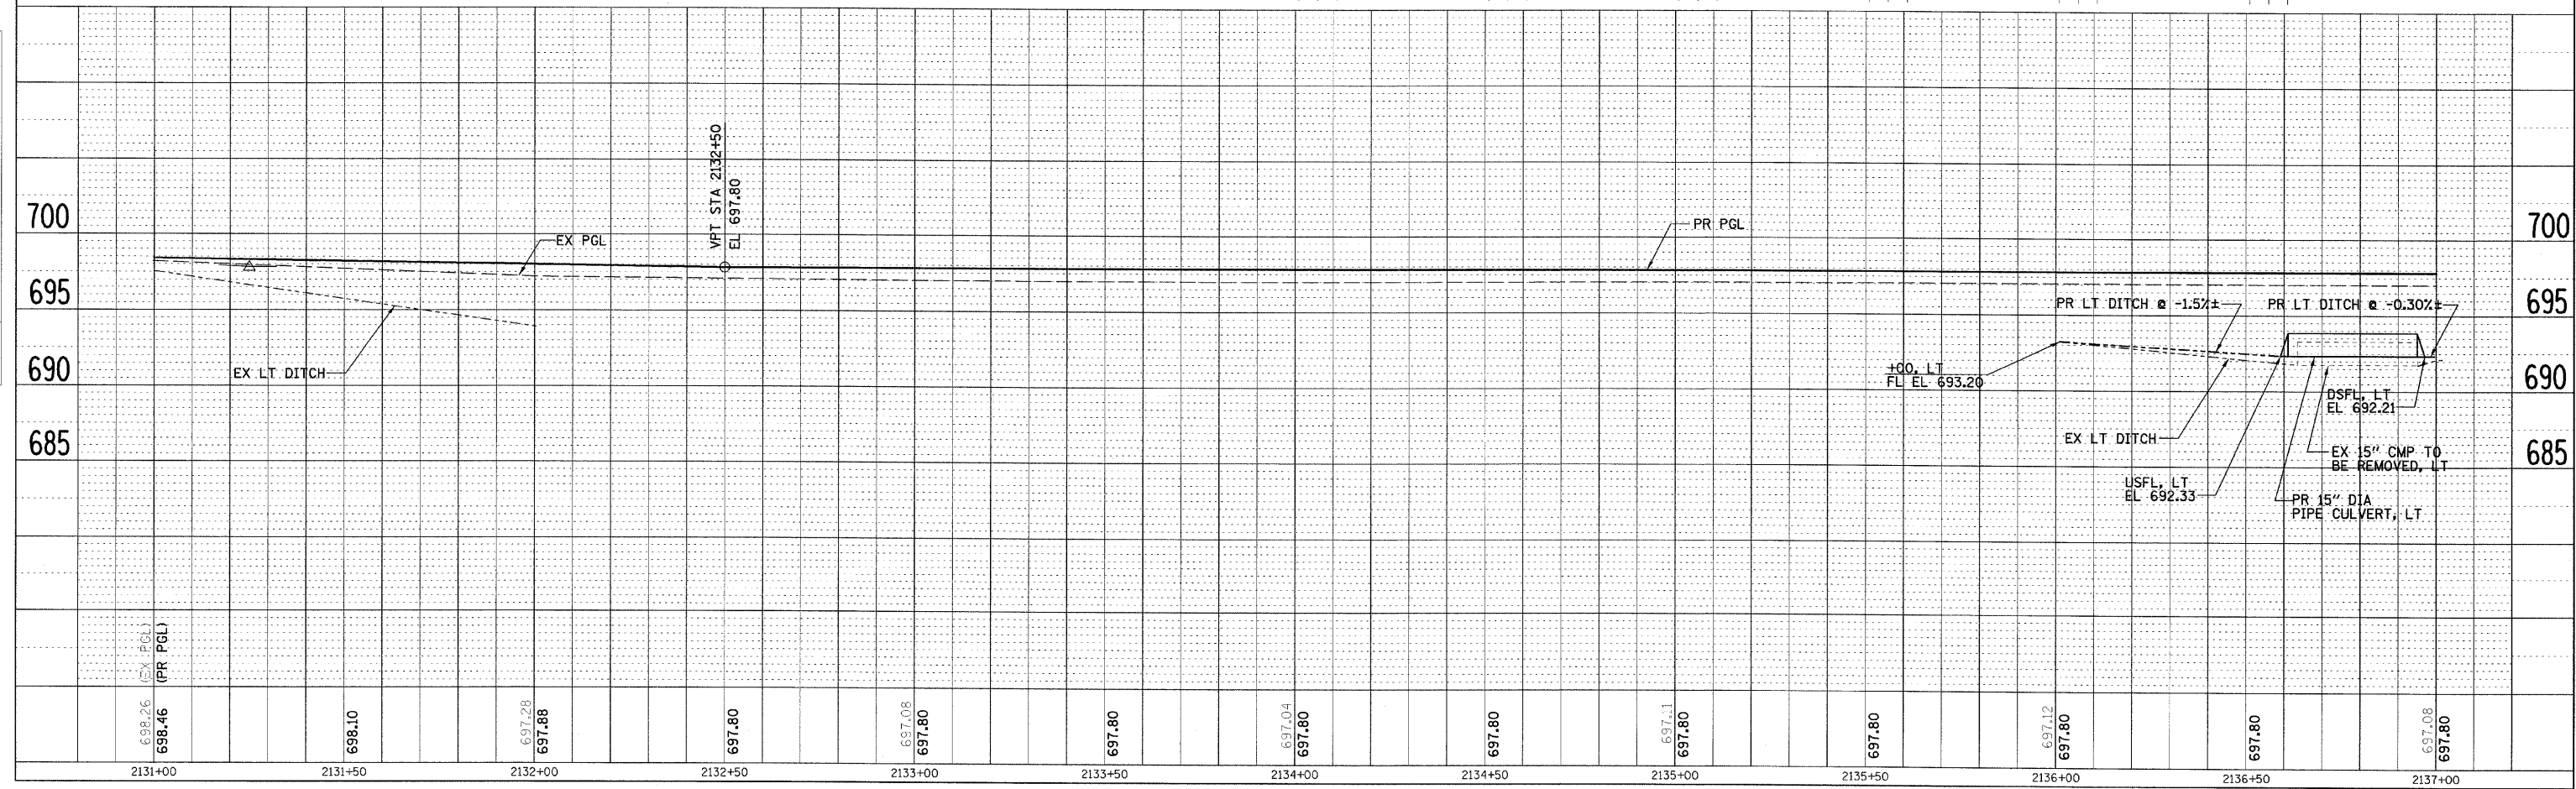

PLAN

DATE: _____ BY: _____

NO. _____

NO. _____

NO. _____

NO. _____

PROFILE

DATE: _____ BY: _____

NO. _____

NO. _____

NO. _____

NO. _____