


CENTERLINE TIE

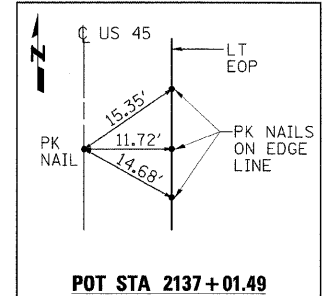

LEGEND


- PAVEMENT REMOVAL
- BITUMINOUS SURFACE REMOVAL (VARIABLE DEPTH)
- BITUMINOUS SHOULDERS SUPERPAVE
- INCIDENTAL BITUMINOUS SURFACING
- AGGREGATE SHOULDERS TYPE B
- STONE RIPRAP CLASS A4
- HIGH VISIBILITY TEMPORARY FENCING



ILLINOIS CENTRAL RAILROAD

DATE: _____
 BY: _____
 SURVEYED: _____
 PLAN: _____
 NOTE BOOK: _____
 NO. OF REVISIONS: _____
 CHECKED: _____
 NO. OF REVISIONS: _____
 DATE: _____

DATE: _____
 BY: _____
 SURVEYED: _____
 PROFILE: _____
 NOTE BOOK: _____
 NO. OF REVISIONS: _____
 CHECKED: _____
 NO. OF REVISIONS: _____
 DATE: _____

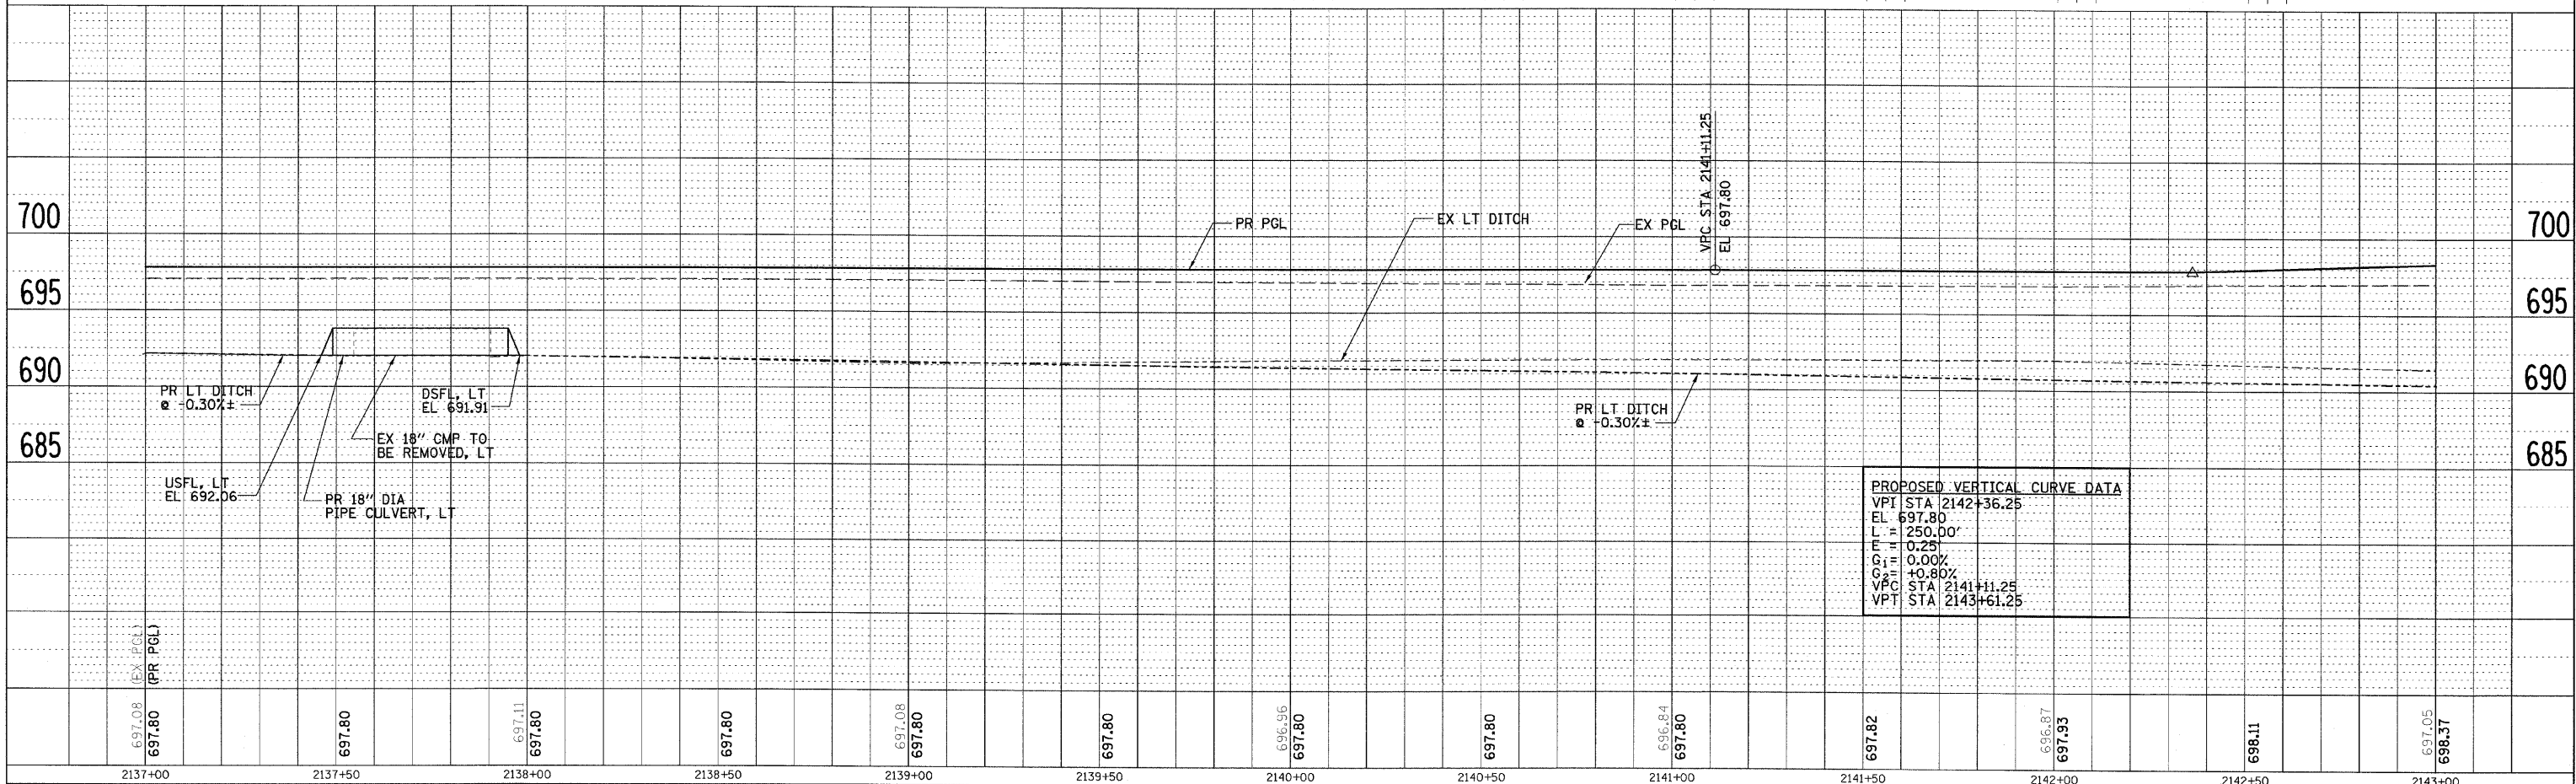

PROPOSED VERTICAL CURVE DATA

VPI STA	2142+36.25
EL	697.80
L	250.00'
E	0.25
G ₁	0.00%
G ₂	+0.80%
VPC STA	2141+11.25
VPT STA	2143+61.25