


SECTION 3, T24N, R10E, 3RD PM

JERRY AND JANICE DRILLING  
 36-03-400-005

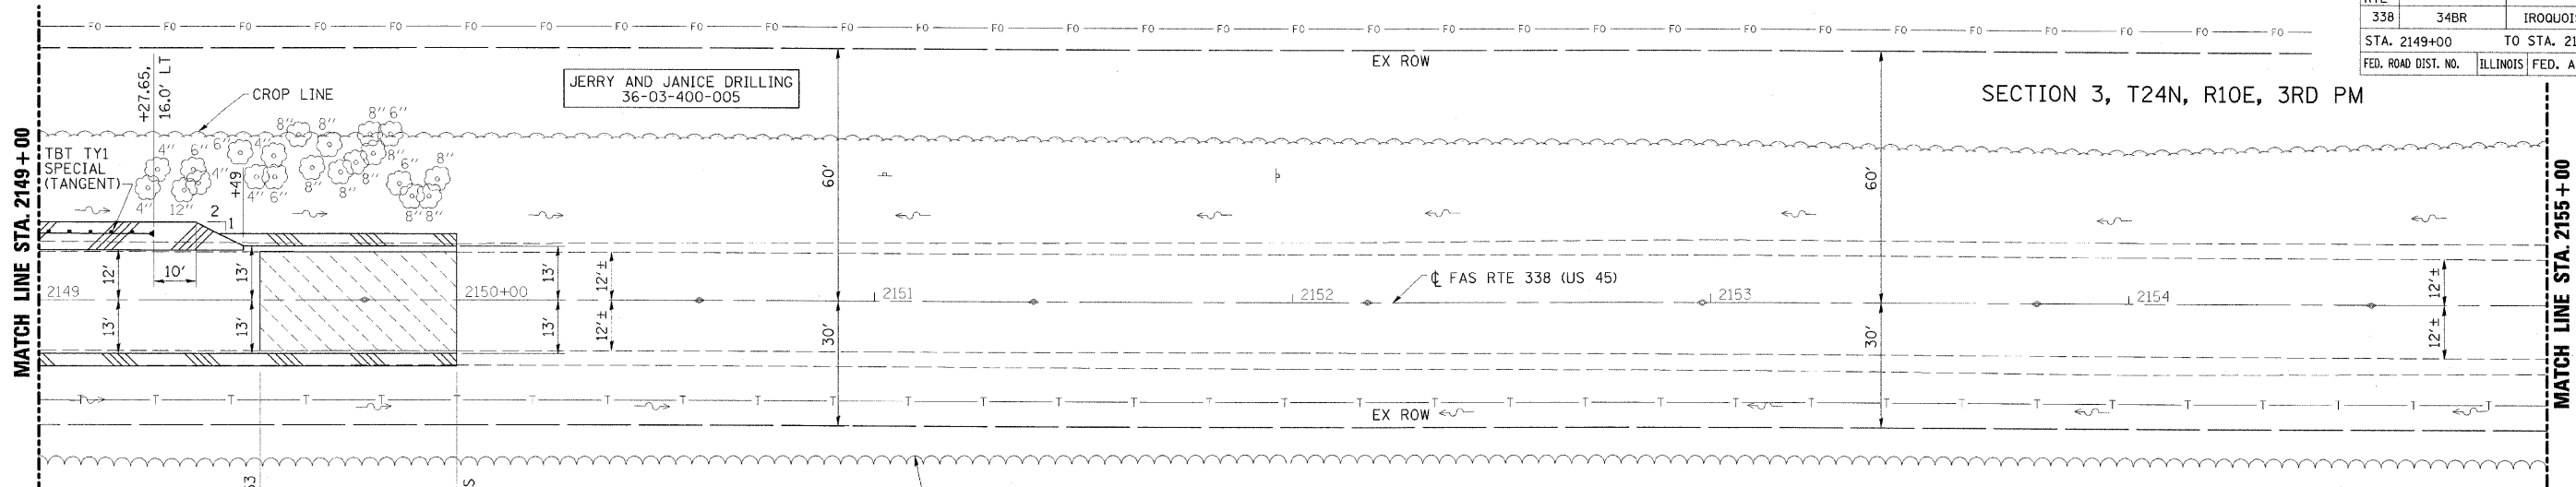

**LEGEND**

- PAVEMENT REMOVAL
- BITUMINOUS SURFACE REMOVAL (VARIABLE DEPTH)
- BITUMINOUS SHOULDERS SUPERPAVE
- INCIDENTAL BITUMINOUS SURFACING
- AGGREGATE SHOULDERS TYPE B
- STONE RIPRAP CLASS A4
- HIGH VISIBILITY TEMPORARY FENCING



ILLINOIS CENTRAL RAILROAD

PLAN  
 SURVEYED BY: \_\_\_\_\_  
 PLOTTED BY: \_\_\_\_\_  
 CHECKED BY: \_\_\_\_\_  
 DATE: \_\_\_\_\_

PROFILE  
 SURVEYED BY: \_\_\_\_\_  
 PLOTTED BY: \_\_\_\_\_  
 CHECKED BY: \_\_\_\_\_  
 DATE: \_\_\_\_\_

