

ROUTE NO.	SECTION	COUNTY	TOTAL SHEETS	SHEET NO.
FAS 338	34BR	IROQUOIS	49	29
STA	TO STA			
FED. ROAD DIST. NO. 8	ILLINOIS	FED. AID PROJECT-		

DWG. NO. 6 OF 13
CONTRACT NO. 66610

STRUCTURE INDEX OF SHEETS


General Plan	Dwg. No. 1 of 13
General Data	Dwg. No. 2 of 13
Stage Construction Details	Dwg. No. 3 of 13
Temporary Concrete Barrier	Dwg. No. 4 of 13
Top of Slab Elevations	Dwg. No. 5 of 13
Superstructure	Dwg. No. 6 of 13
Superstructure Details	Dwg. No. 7-8 of 13
Abutments	Dwg. No. 9 of 13
Piers	Dwg. No. 10 of 13
Metal Shell Pile Details	Dwg. No. 11 of 13
Bar Splicer Assembly Details	Dwg. No. 12 of 13
Soil Borings	Dwg. No. 13 of 13

NOTES


- Reinforcement bars designated (E) shall be epoxy coated.
- Bars indicated thus: 32 x 4-#5 etc. indicates 32 lines of bars with 4 lengths per line.
- See Dwg. Nos. 7 & 8 of 13 for Superstructure Details, Bill of Material, parapet reinforcement, and sections.

Min. Bar Lap

#4	1'-4"
#5	1'-10"
#8	3'-5"
#9	4'-11"

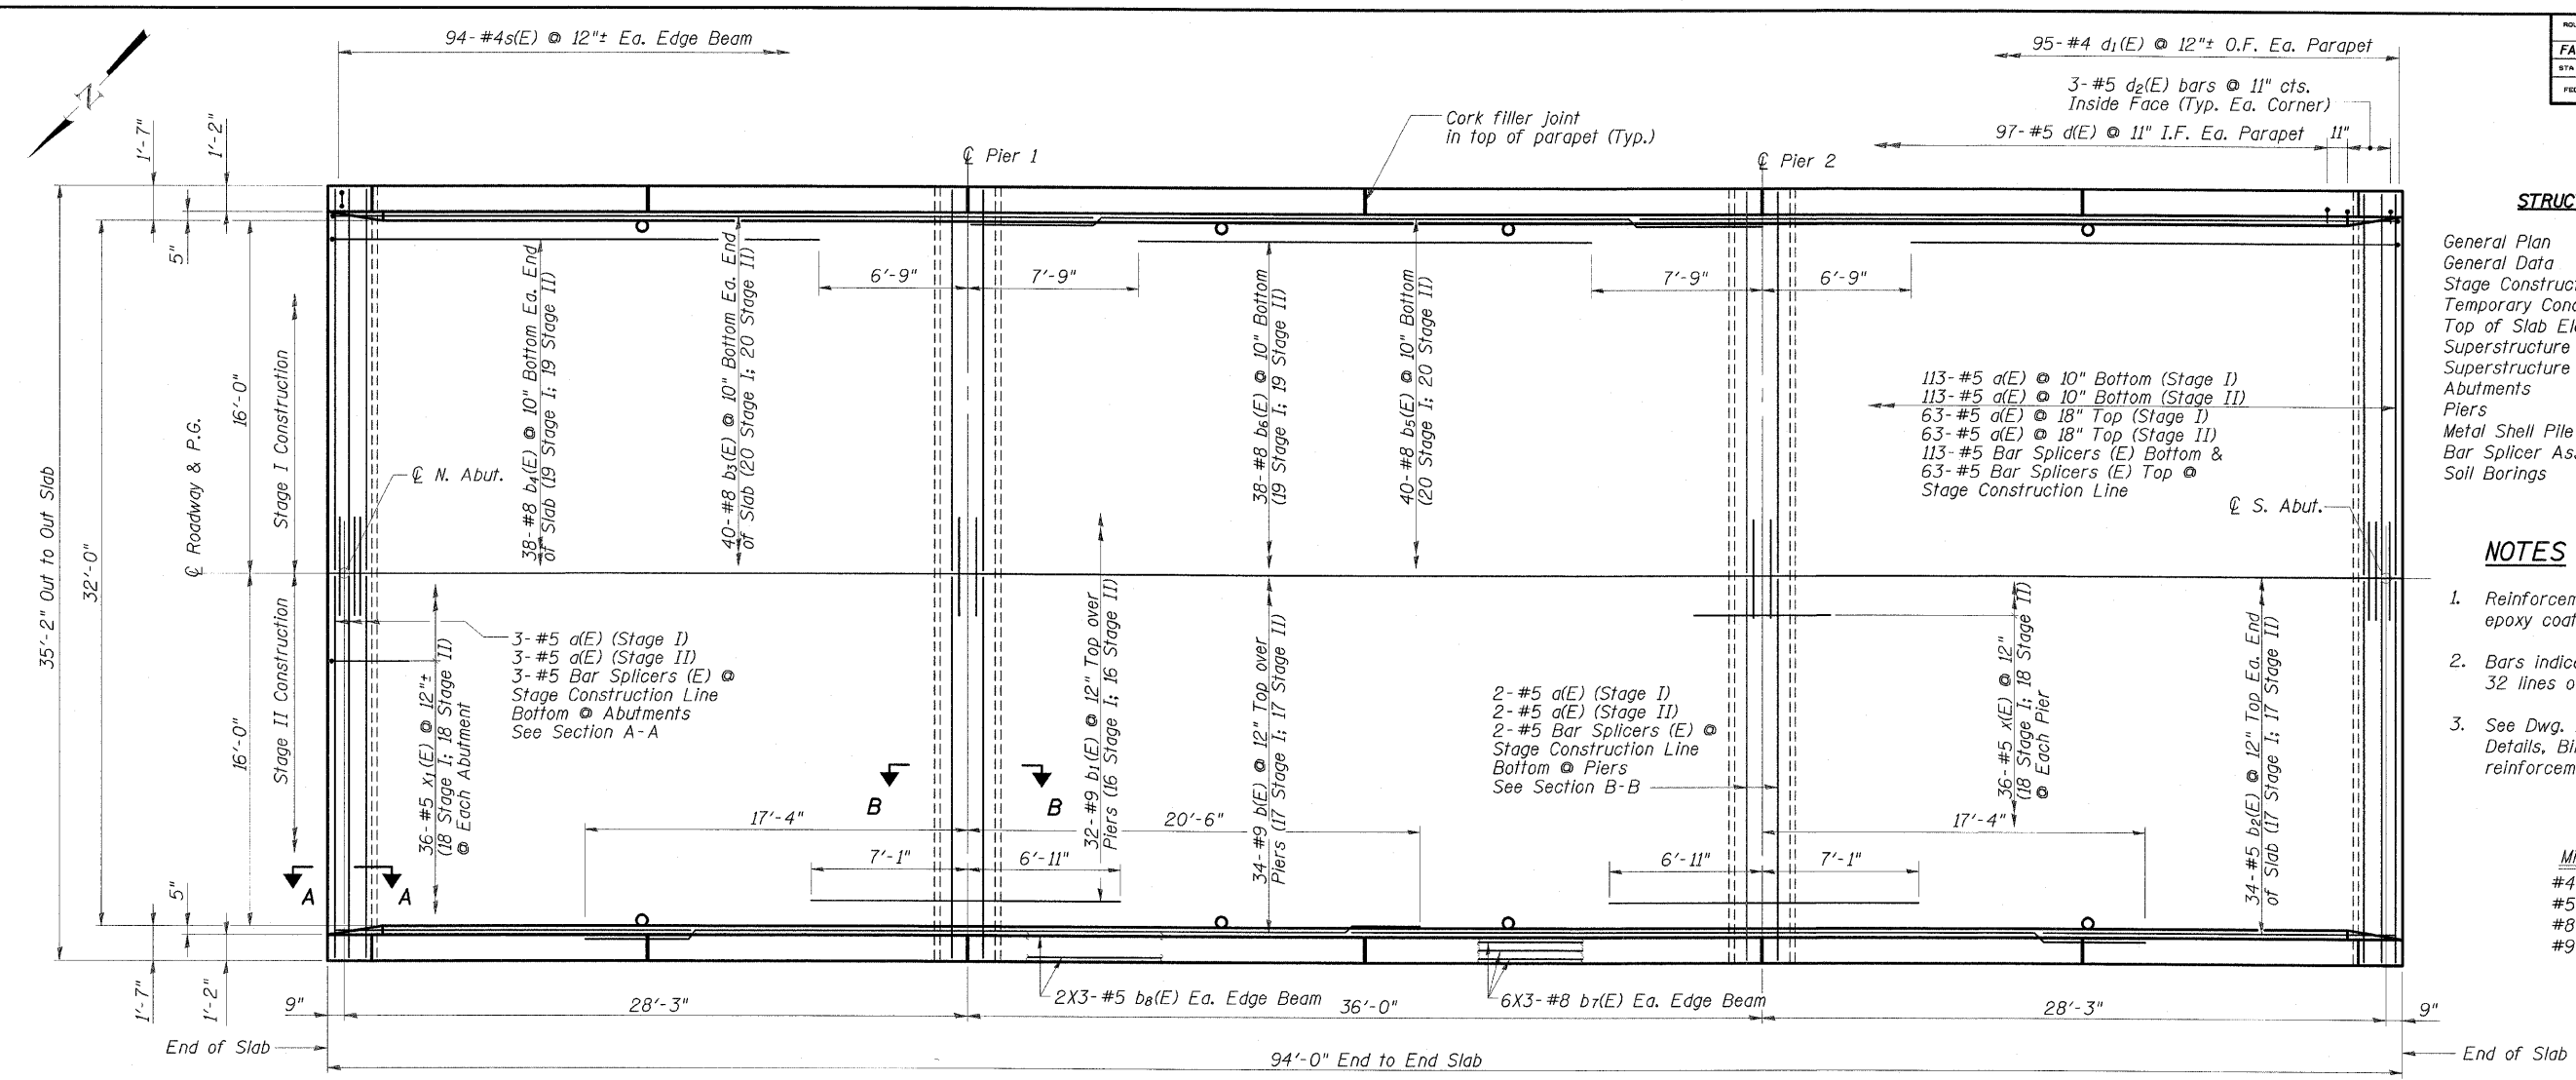

PLAN

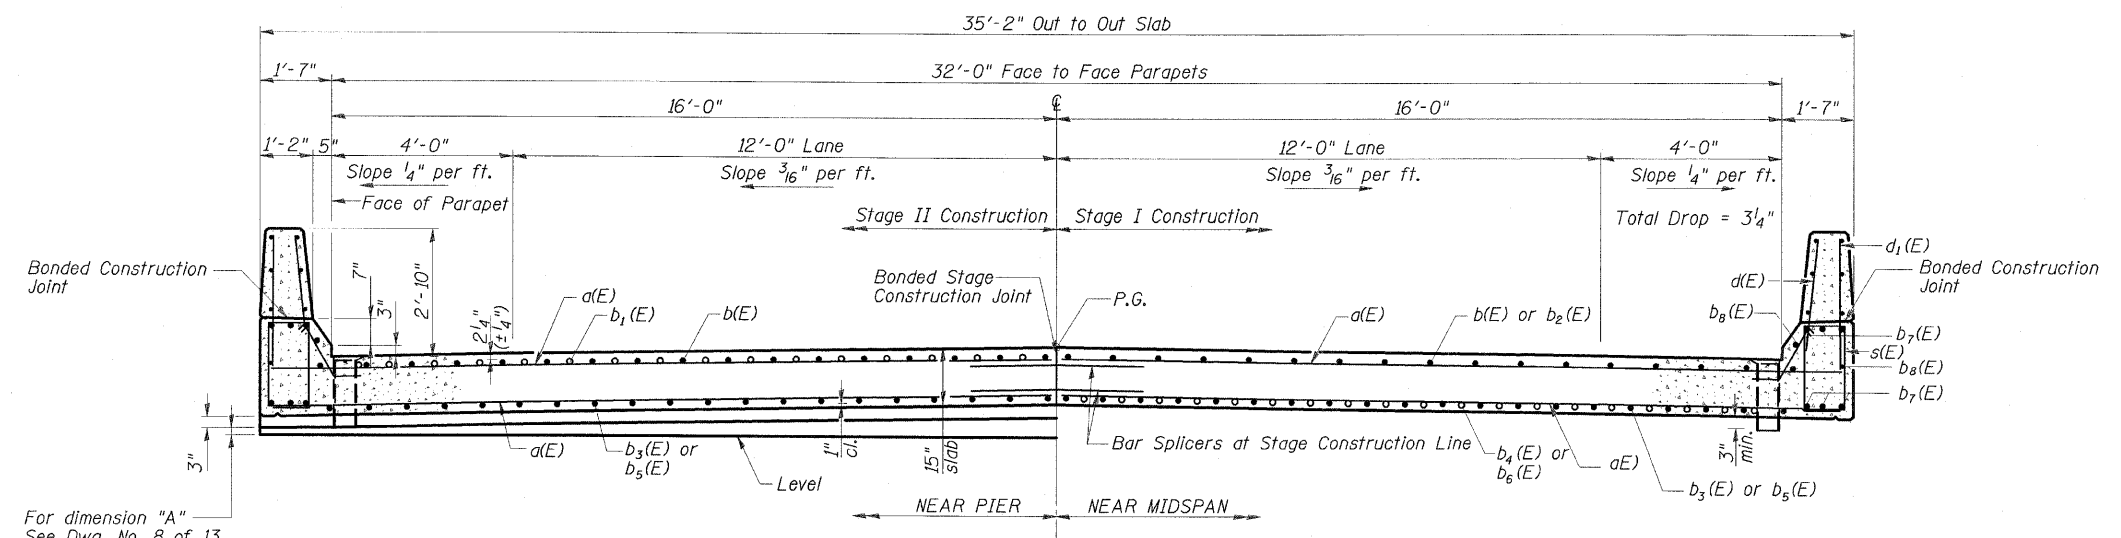

CROSS SECTION
(Looking North)

SUPERSTRUCTURE
US ROUTE 45 OVER
SPRING CREEK
FAS ROUTE 338 - SECTION 34BR
IROQUOIS COUNTY
STATION 2146+00
STRUCTURE NO. 038-0214

ESCA
CONSULTANTS, INC.

DESIGNED BY:	ELH	01/05
DRAWN BY:	HAG	01/05
CHECKED BY:	ELH	04/06
APPROVED BY:	RDP	04/06