



HENRY CO LINE TO EAST OF IL 40

EXISTING
TYPICAL SECTION

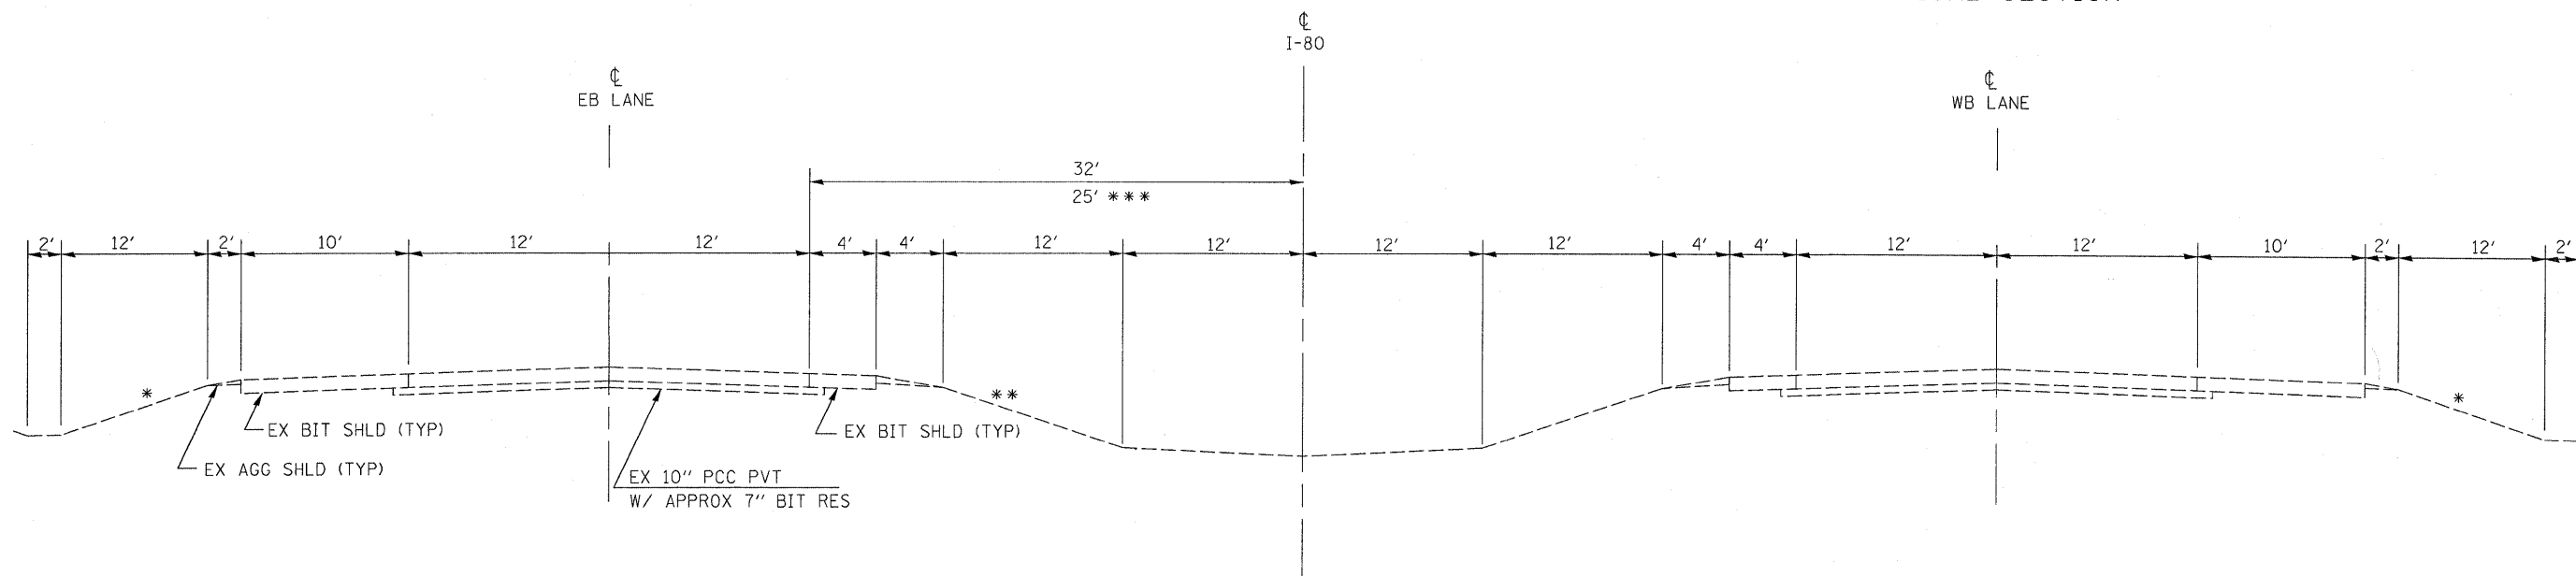


EXISTING
TYPICAL SECTION

PROPOSED
TYPICAL SECTION

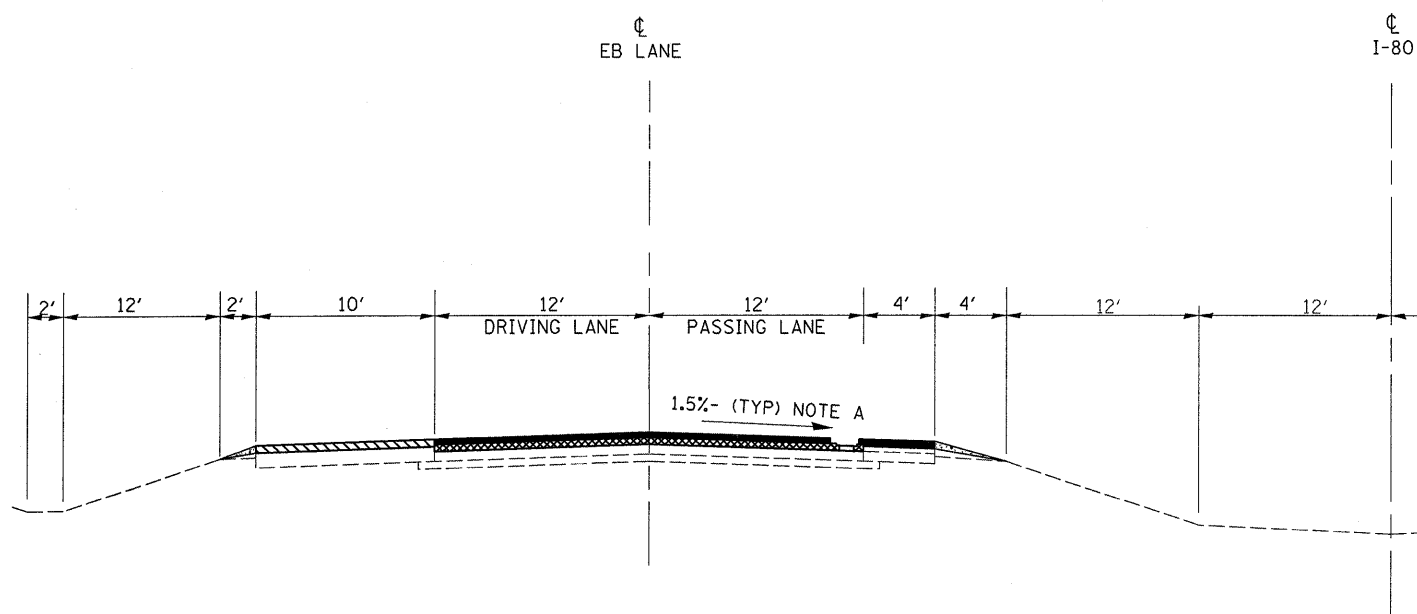

PROPOSED
TYPICAL SECTION

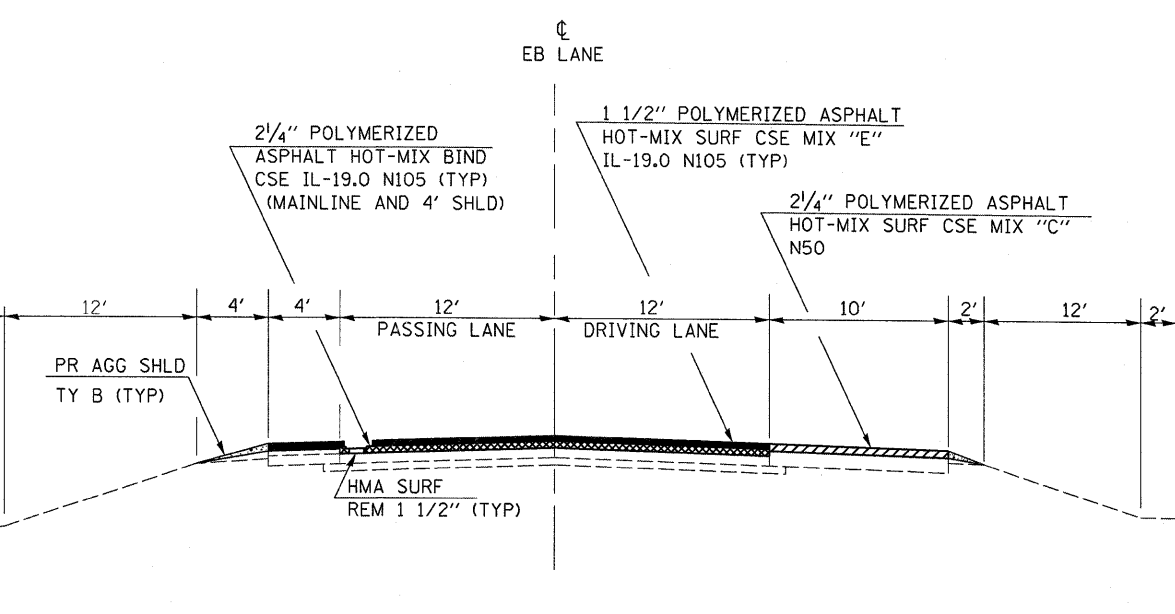

NOTE A:
MATCH EXISTING SUPERELEVATIONS IN CURVES EXCEPT FOR PART OF THE THE CURVE AT P.I. STA 422+78.33 WHERE THERE WILL BE A CORRECTION FROM THE EXIST. S.E. OF 1.0% TO THE PROPOSED S.E. OF 1.5%

FILE NAME =	USER NAME = braboypc	DESIGNED - ---	REVISED - ---
c:\pwork\pwork\braboypc\dms32763\dets1s.dgn		DRAWN - ---	REVISED - ---
PLOT SCALE = 20.0000' / IN.		CHECKED - ---	REVISED - ---
PLOT DATE = Sep 03, 2008 - 10:53:27 AM		DATE - ---	REVISED - ---

**STATE OF ILLINOIS
DEPARTMENT OF TRANSPORTATION**

TYPICAL SECTION

SCALE: _____ SHEET NO. ___ OF ___ SHEETS STA. _____ TO STA. _____

F.A.I. RTE.	SECTION	COUNTY	TOTAL SHEETS	SHEET NO.
80	(06-1,2)RS-3, I	BUREAU	116	7
CONTRACT NO. 66623			ILLINOIS FED. AID PROJECT	