
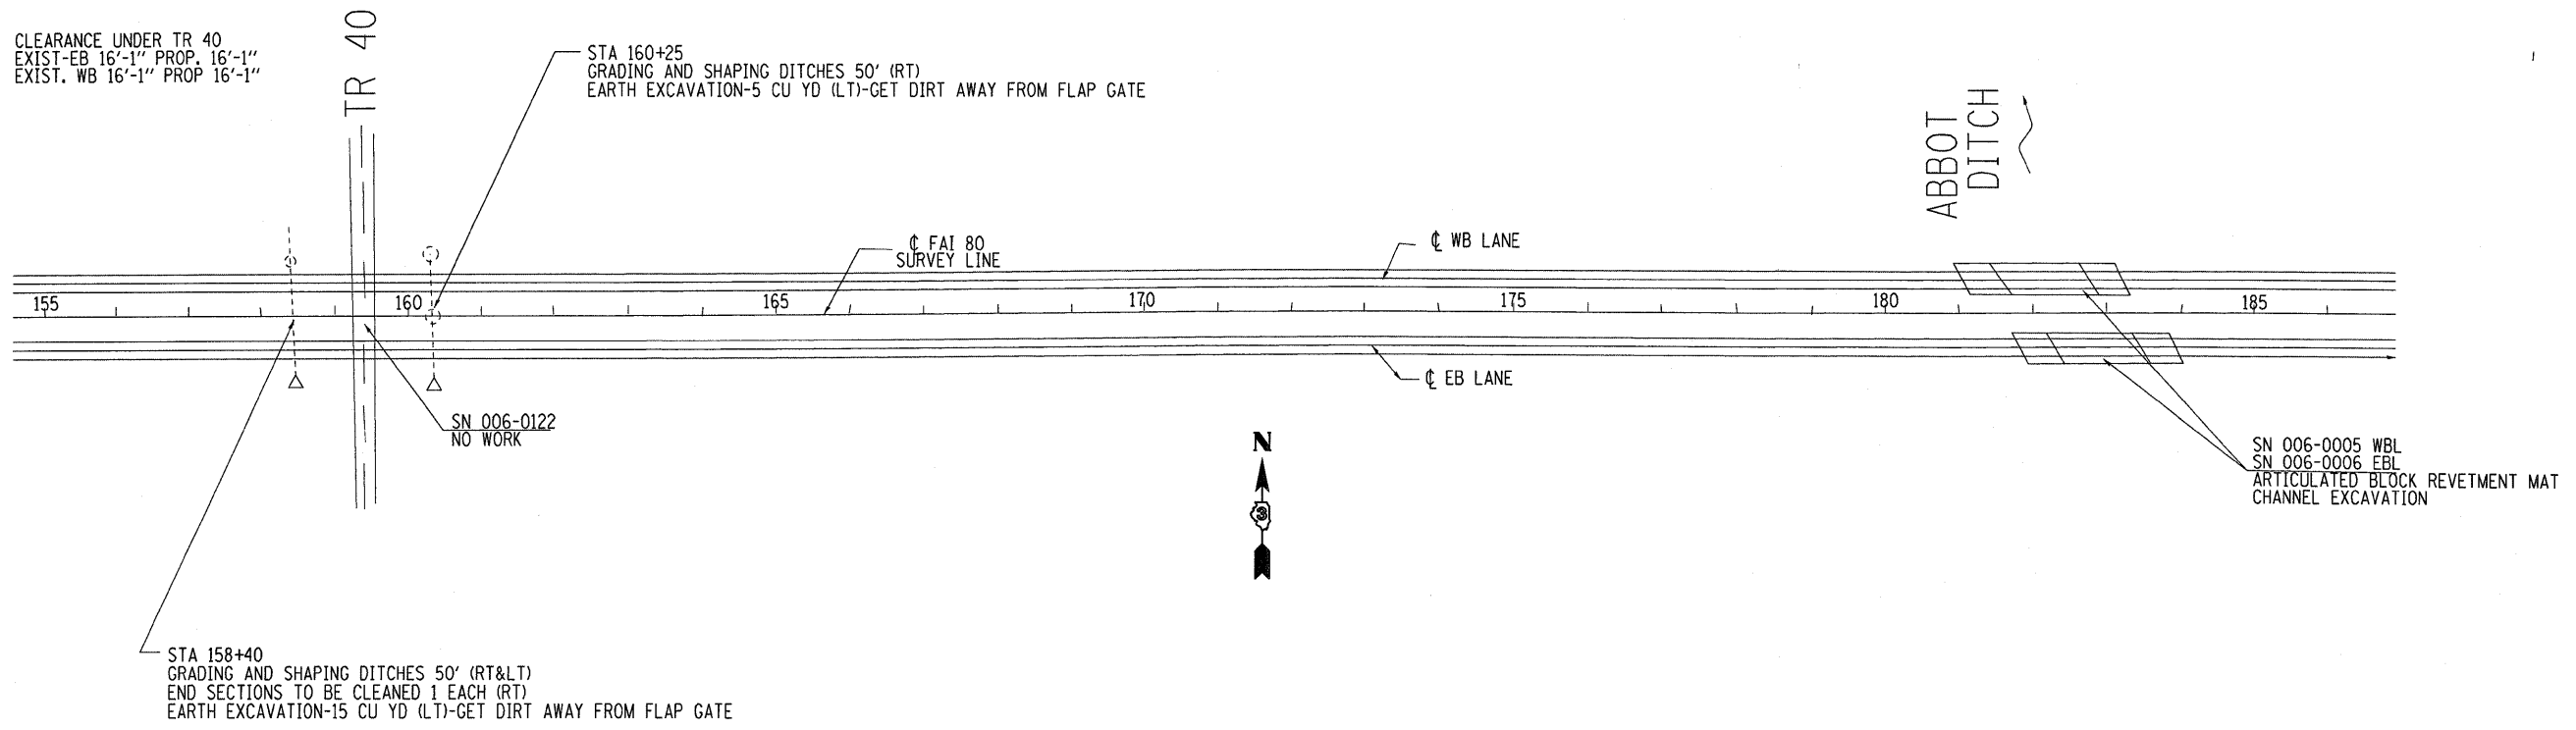


F.A.I. RTE.	SECTION	COUNTY	TOTAL SHEETS	SHEET NO.
80	06-1,2,3RS-3, I	BUREAU	116	20
STA. 401+00		TO STA. 431+00		
FED. ROAD DIST. NO. -		ILLINOIS FED. AID PROJECT		

PI=136+52.42
 D = 8 DEG 25' 30.00" (LT)
 D = 0 DEG 20' 00.00"
 L = 2,527.50'
 T = 1,266.03'
 R = 17,188.73'
 PC STA 123+86.38
 PT STA 149+13.88
 S.E.=NORMAL CROWN

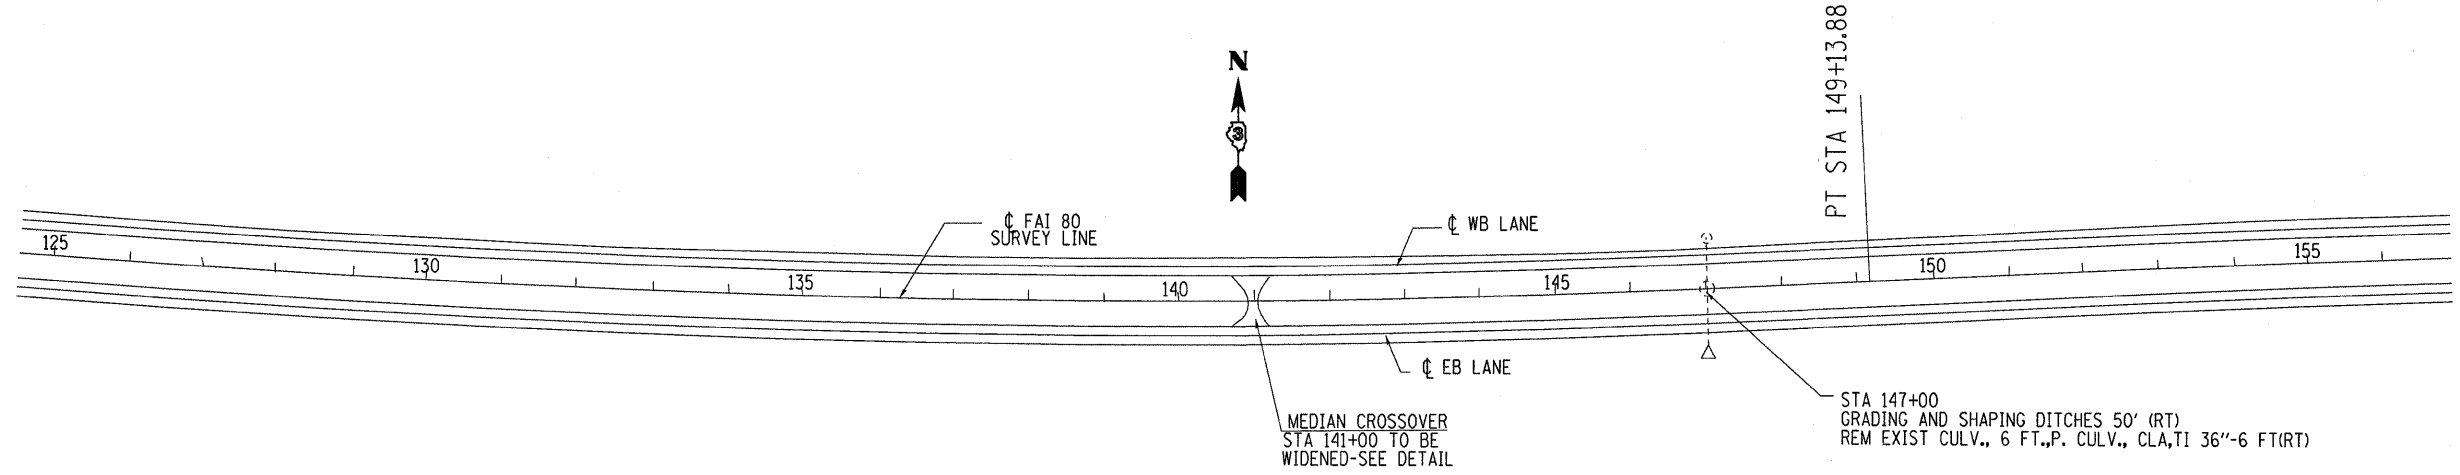

PLOT DATE = Sep 22, 2008 - 03:17:28 PM
 FILE NAME = c:\pwworkspace\pwworkspace\1111111111\1111111111.dgn
 PLOT SCALE = 1/8" = 1' IN.
 USER NAME = bbragg