
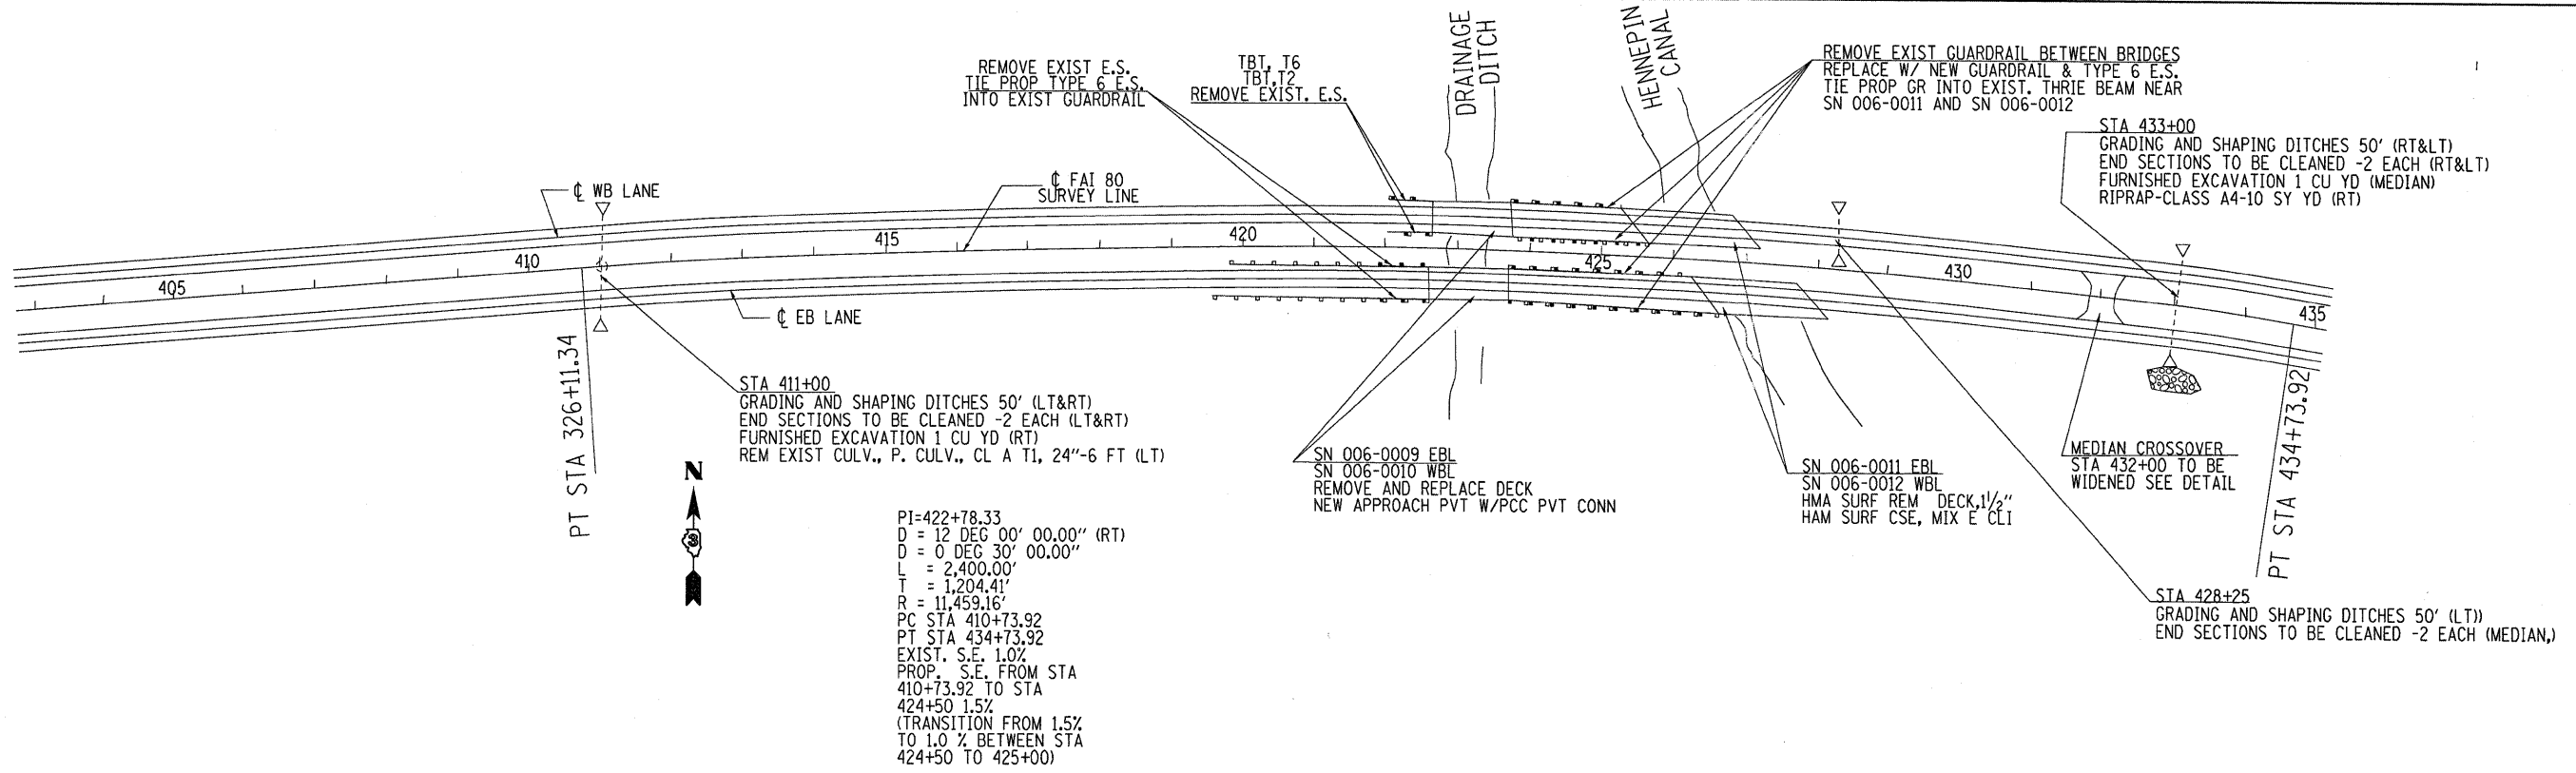


F.A.I. RTE.	SECTION	COUNTY	TOTAL SHEETS	SHEET NO.
80	106-1,2/RS-3, I	BUREAU	116	24
STA. 401+00		TO STA. 431+00		
FED. ROAD DIST. NO. ILLINOIS FED. AID PROJECT				

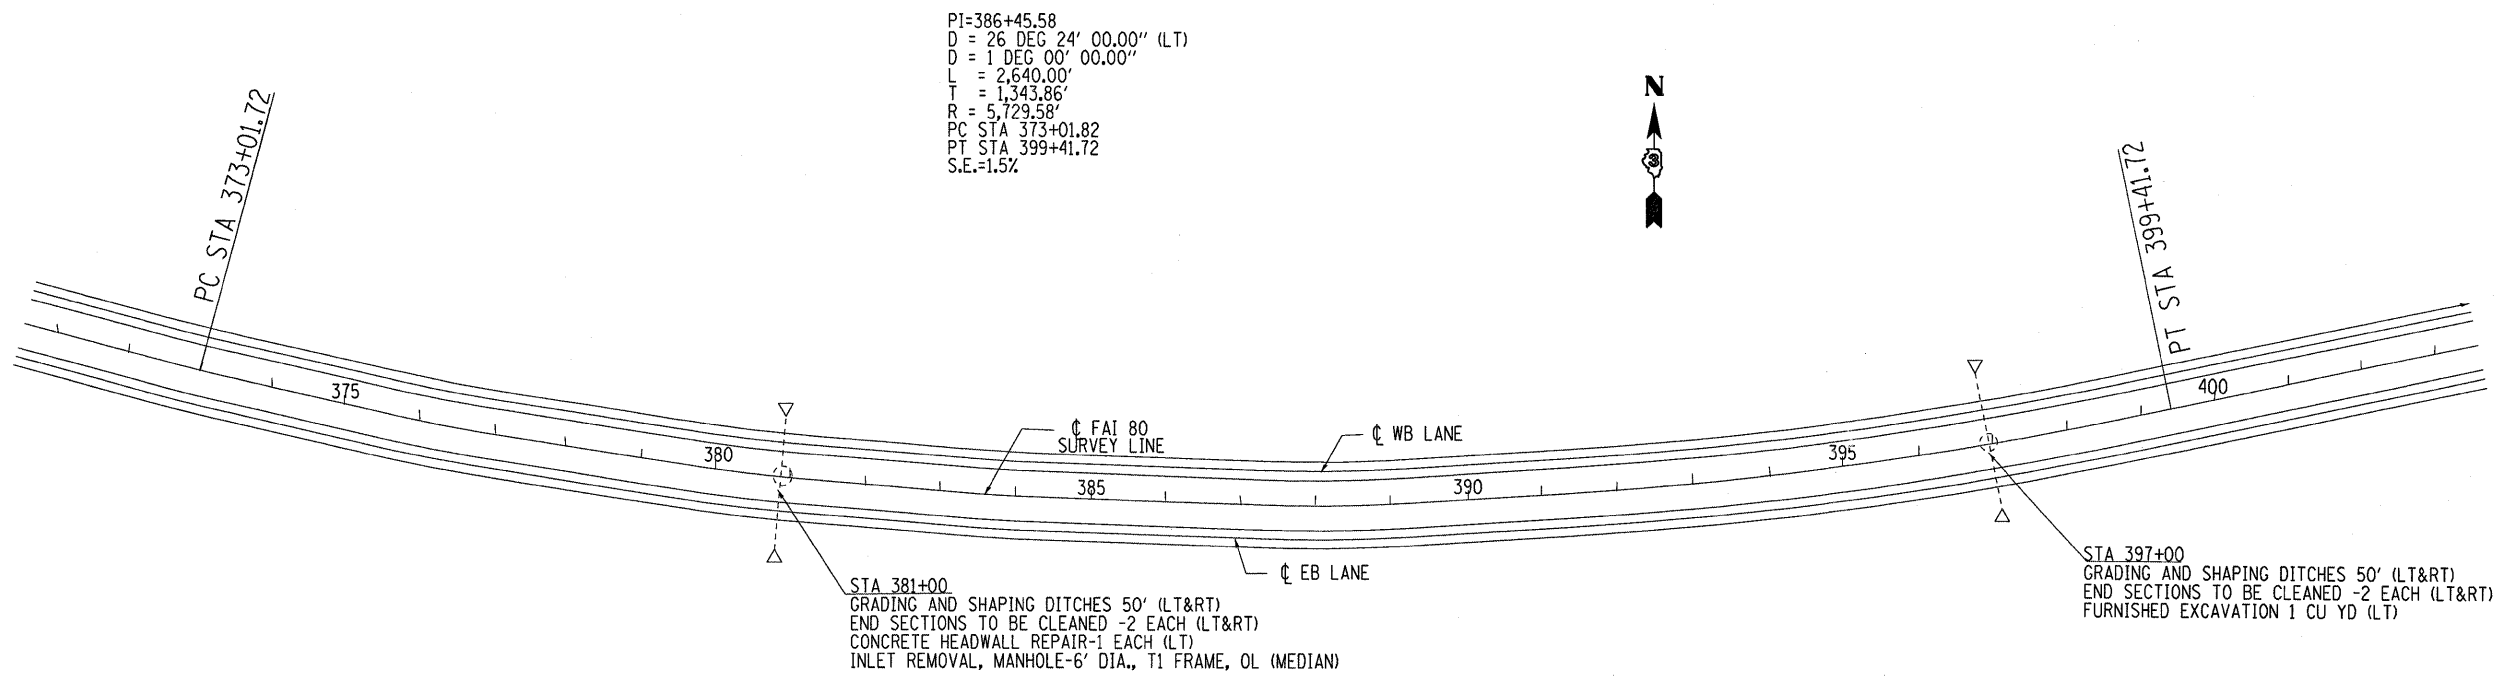

PLOT DATE = Sep 22, 2008 - 03:13:08 PM  
 FILE NAME = c:\pwork\work\pwork\dot\brabogoo\dms32763\detaila.dgn  
 PLOT SCALE = 82.8467' / 1" IN.  
 USER NAME = brabogoo