


CONTRACT NO. 66623				
F.A.I. RTE.	SECTION	COUNTY	TOTAL SHEETS	SHEET NO.
80	(06-1,2)RS-3, I	BUREAU	116	27
STA. 401+00		TO STA. 431+00		
FED. ROAD DIST. NO.	ILLINOIS	FED. AID PROJECT		

IL ROUTE 40 RAMPS NW RAMPS

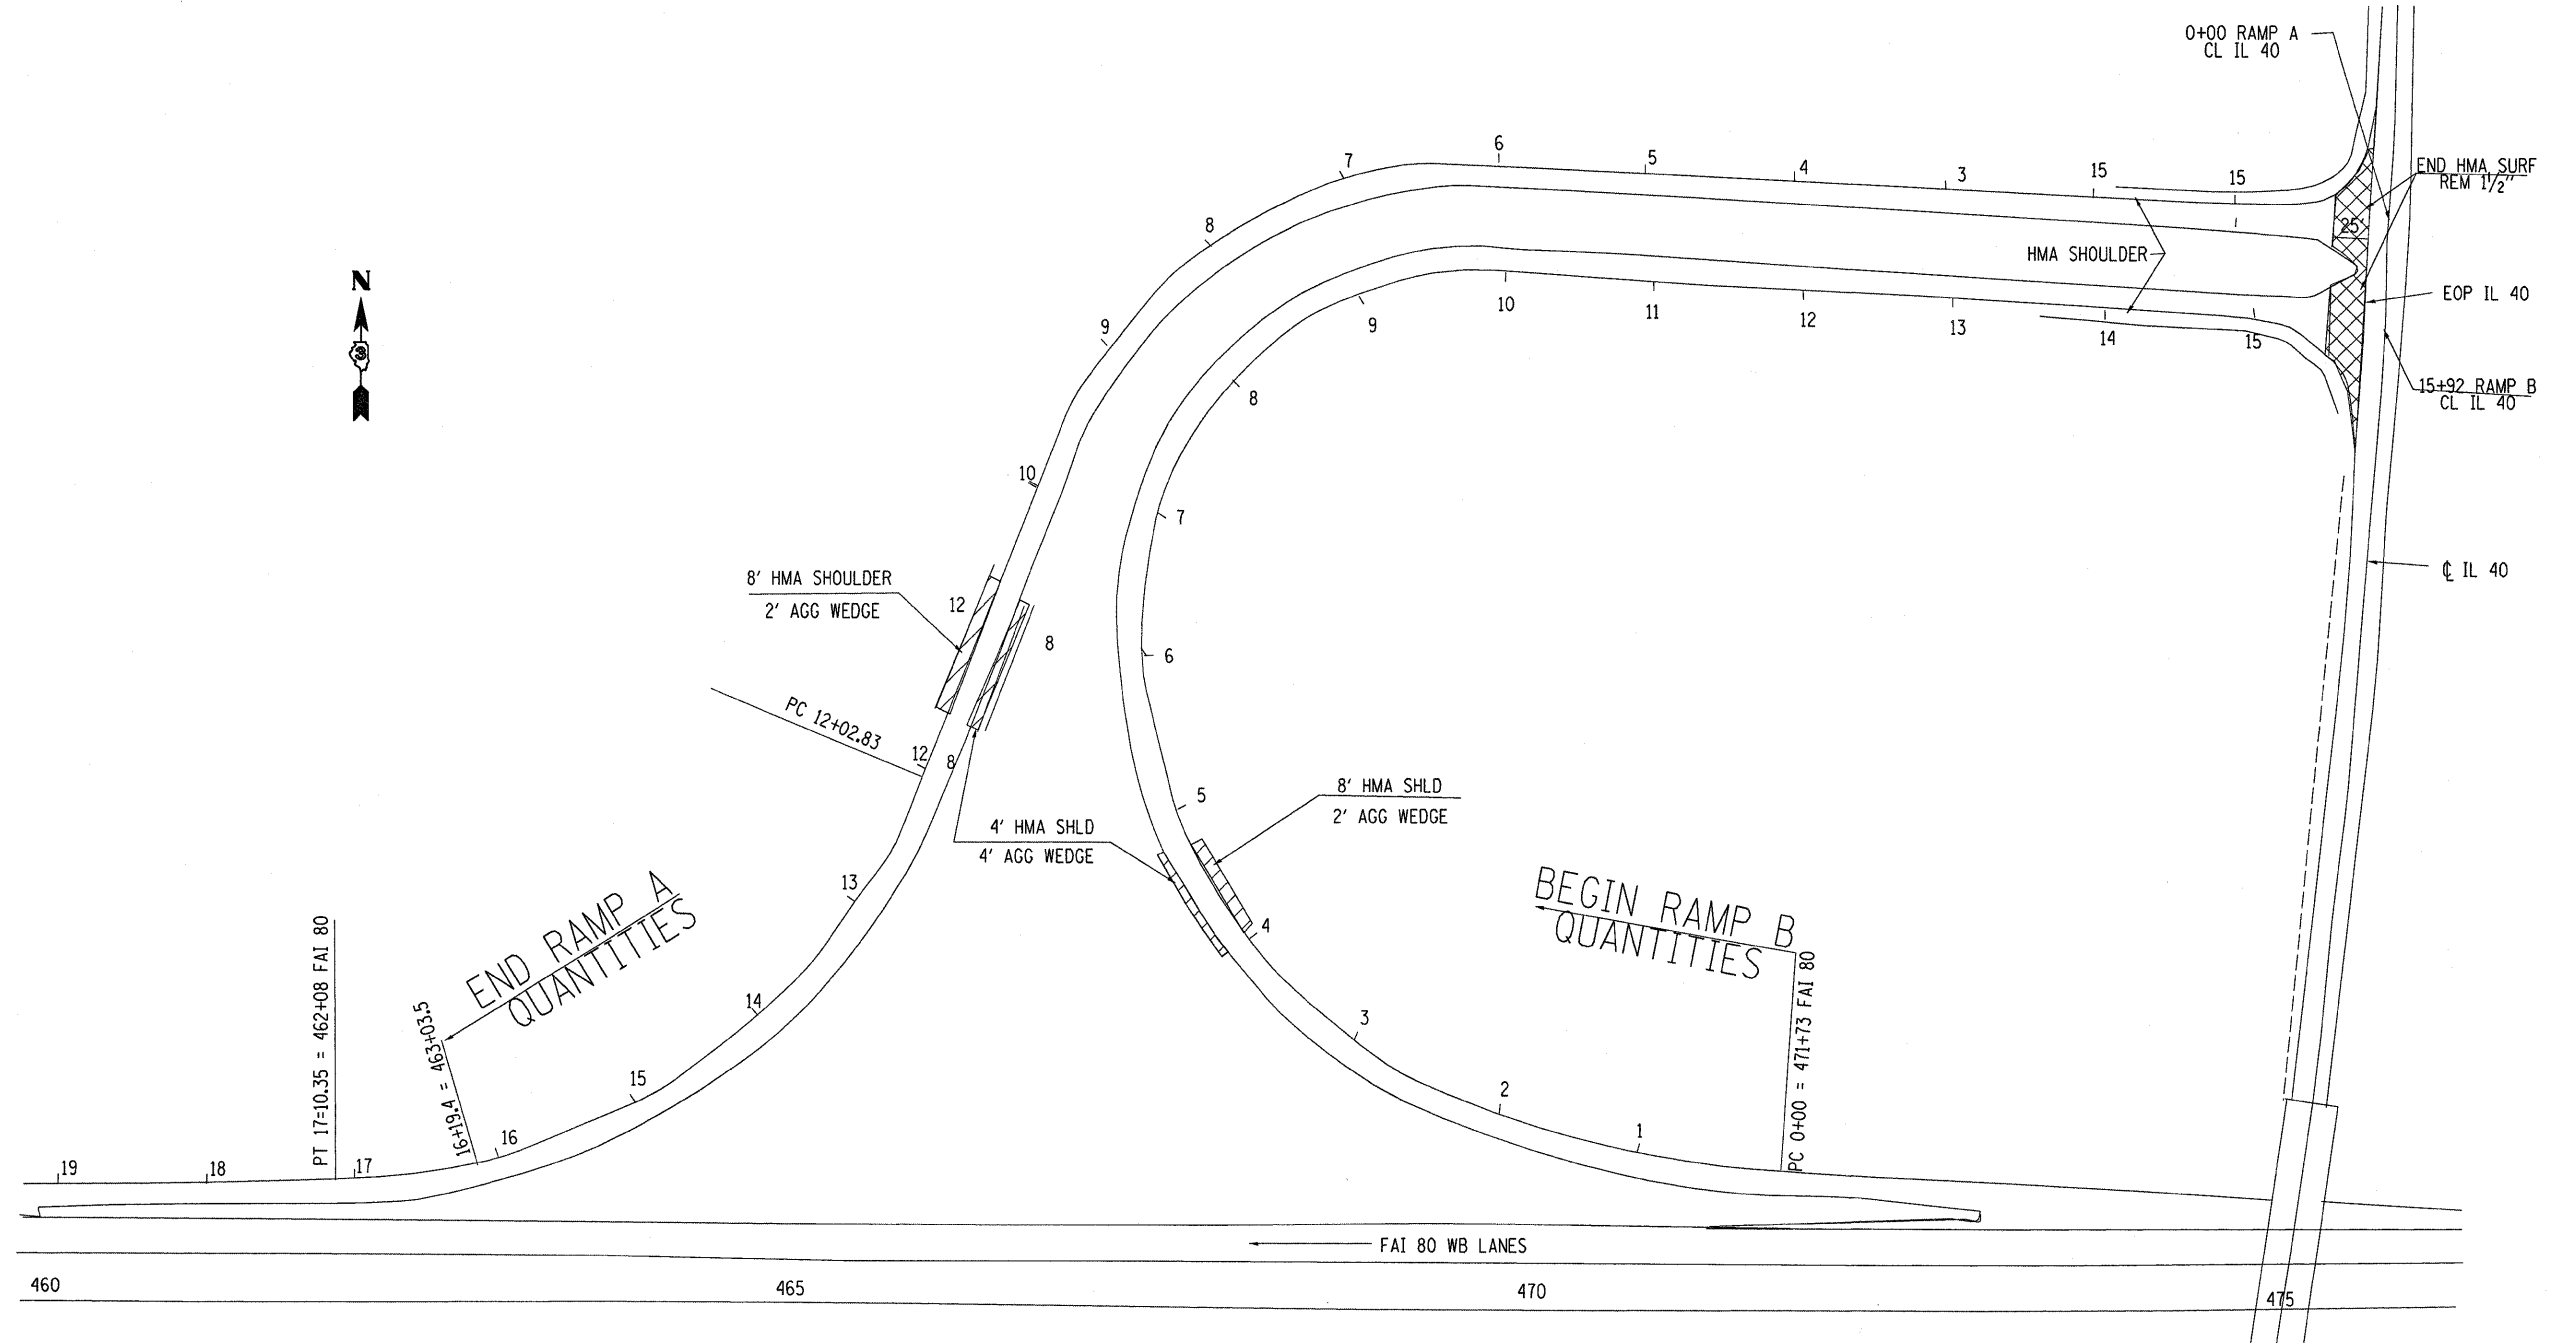

PLOT DATE = Sep 04, 2008 - 07:55:27 AM
FILE NAME = c:\p\work\proj\p01\del\brabo\p\cma32763\del\p01.dgn
PLOT SCALE = 53.2932 / IN
USER NAME = brabo